



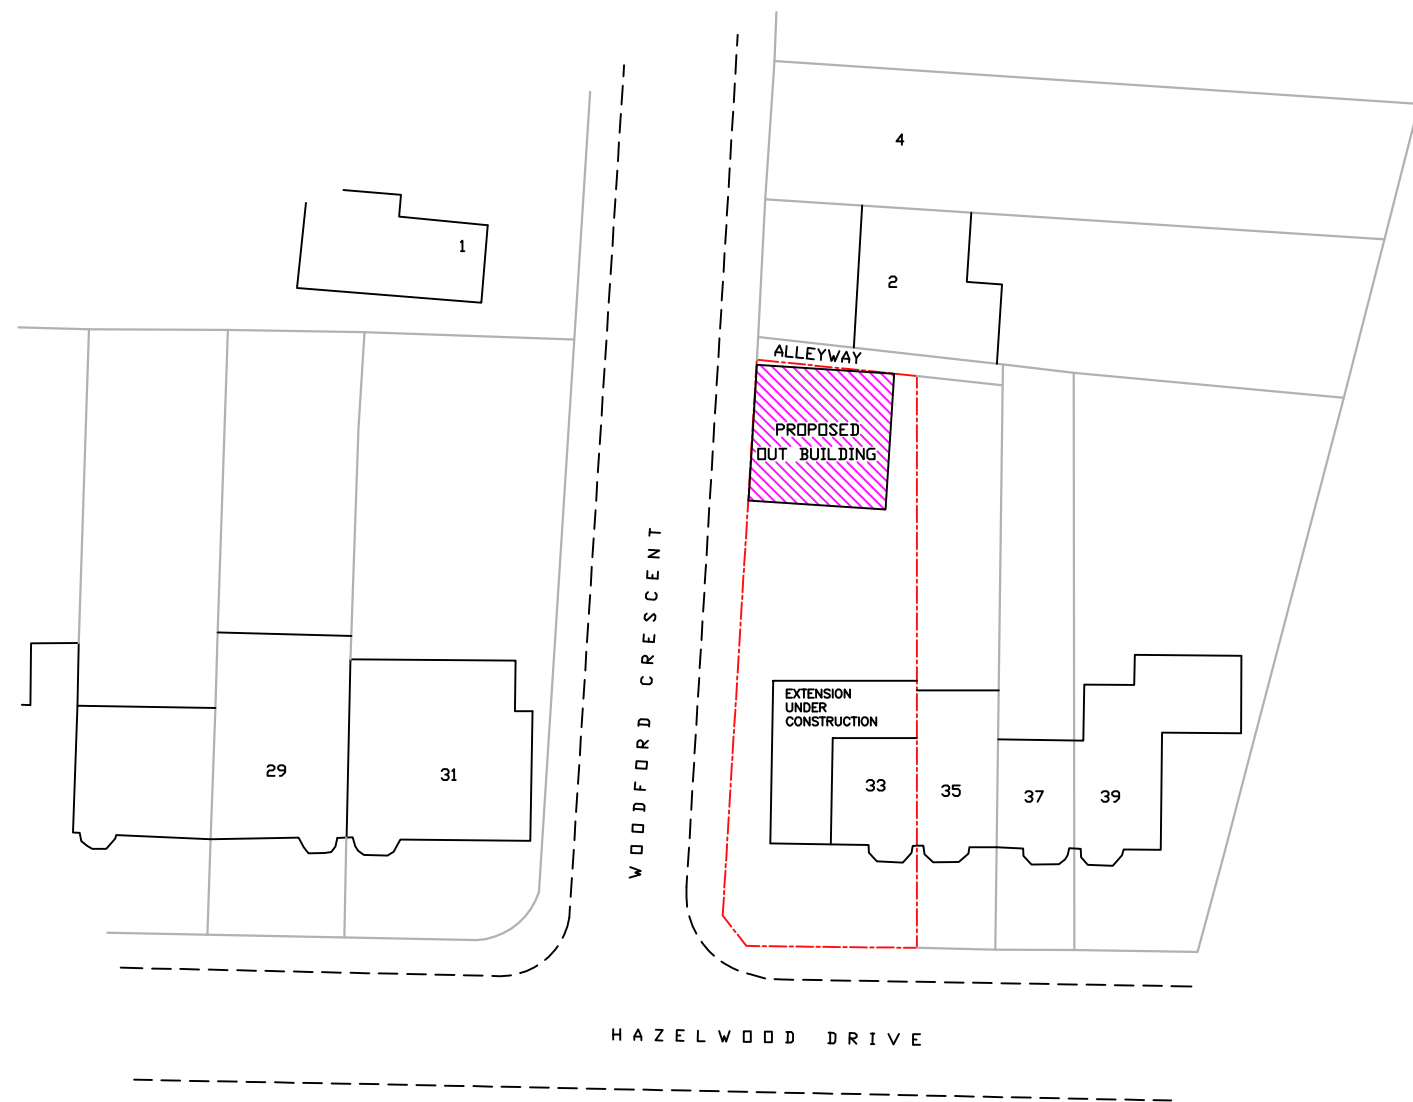

OUT BUILDING

NOTES

- The Copy right of this drawing is the property of IDEAL DESIGN Ltd. and must not be copied otherwise reproduced without written consent.
- The contractor is responsible for checking dimensions, tolerances and references. Any discrepancy to be verified with the Architect before proceeding with the works.
- Figured dimensions to be worked to in all cases.

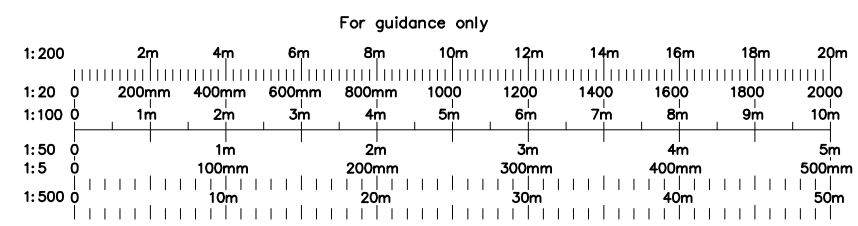

			project		33 HAZELWOOD DRIVE PINNER HA5 3TU	
			drawing		EXISTING & PROPOSED BLOCK PLAN	
			date	rev	revision/author/checker	
			client		Mr. S BABARIYA	
			drawing no		33HD(23)	rev A
			drawn		HS	
			scale @ A3		1:500	date 12/05/2025
			IDEAL DESIGN LTD. 43 Upton Lane, London E7 9PA M-07878270940 Email: hitesh@idealdesignltd.com Website: www.idealdesignltd.com			