


Location Plan

Site Address: 33, Hazelwood Drive, Northwood, HA5 3TU

Date Produced: 14-May-2025

Scale: 1:1250 @A4

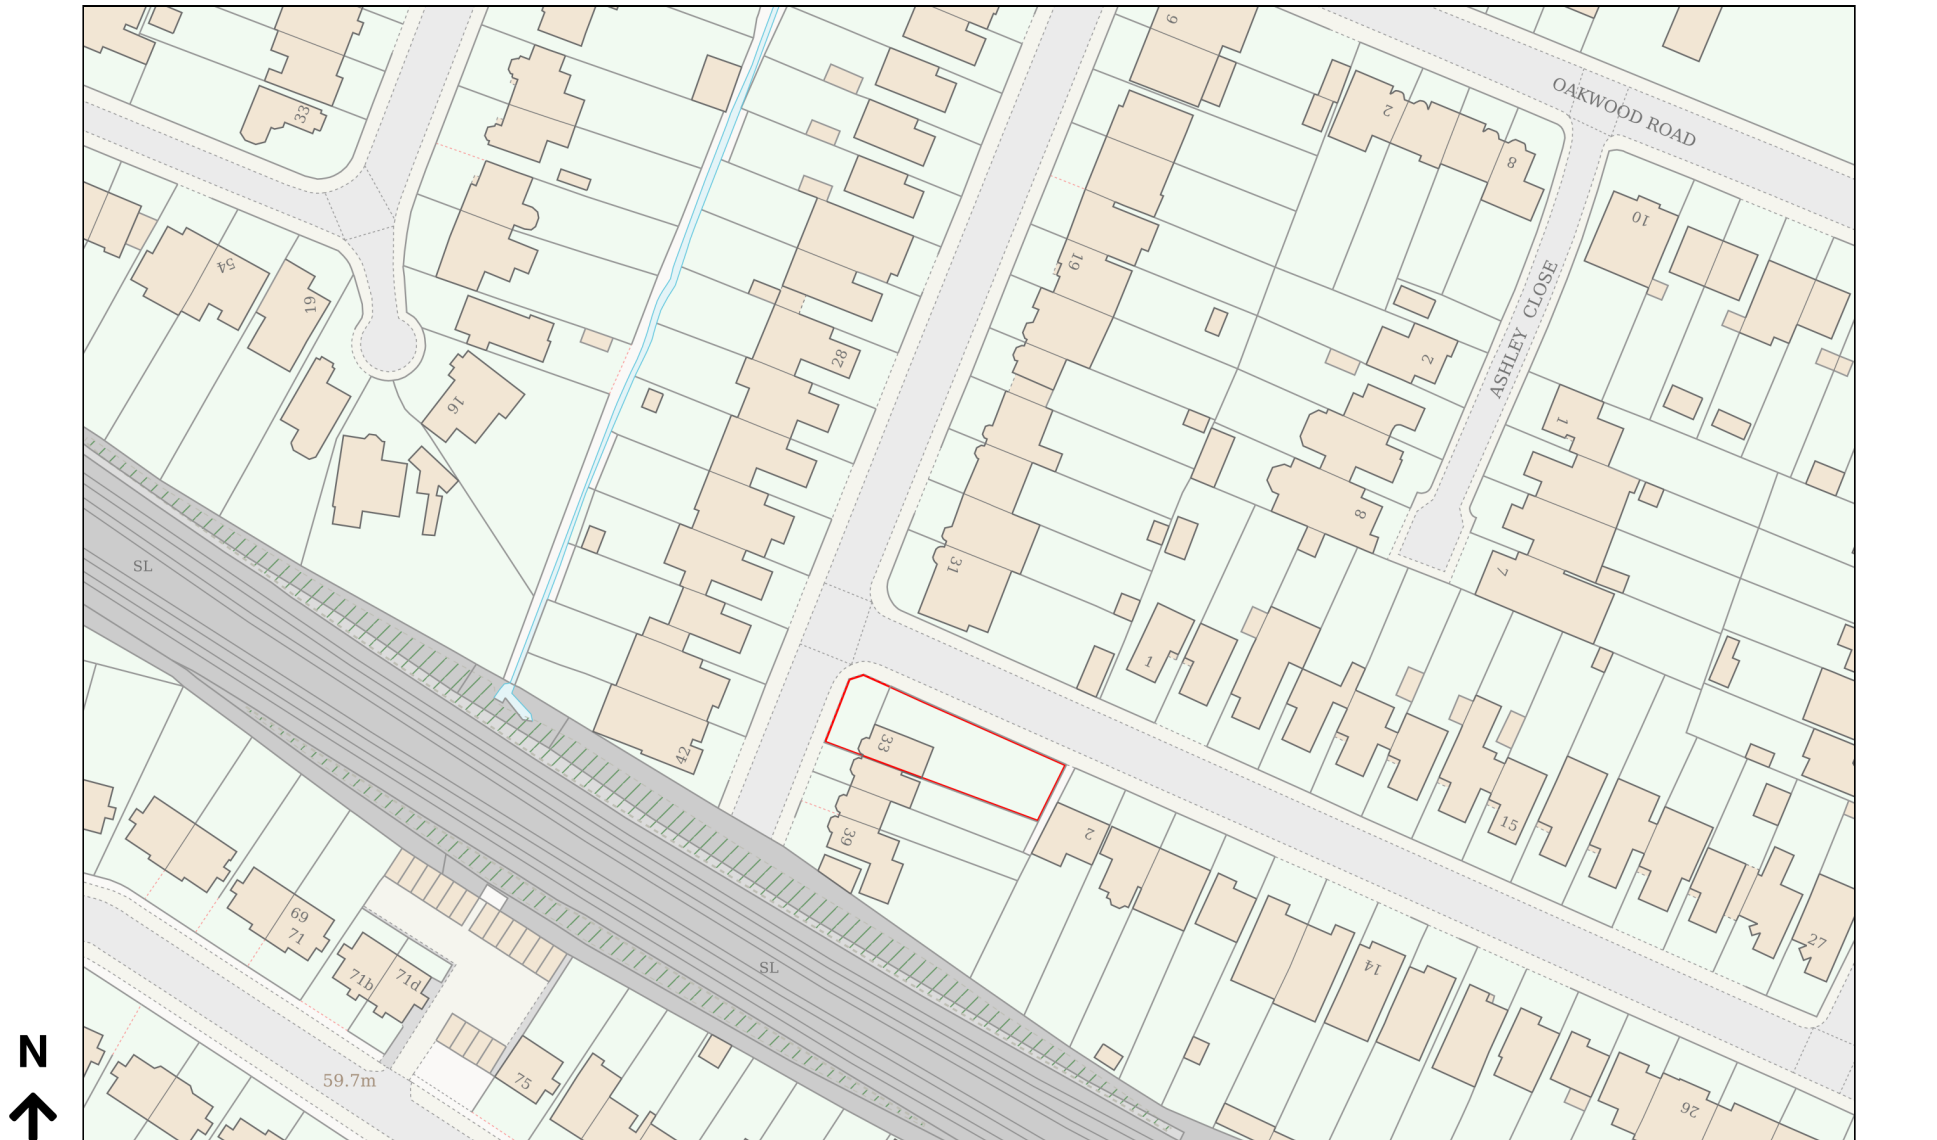

Planning Portal Reference: PP-14017796v1