



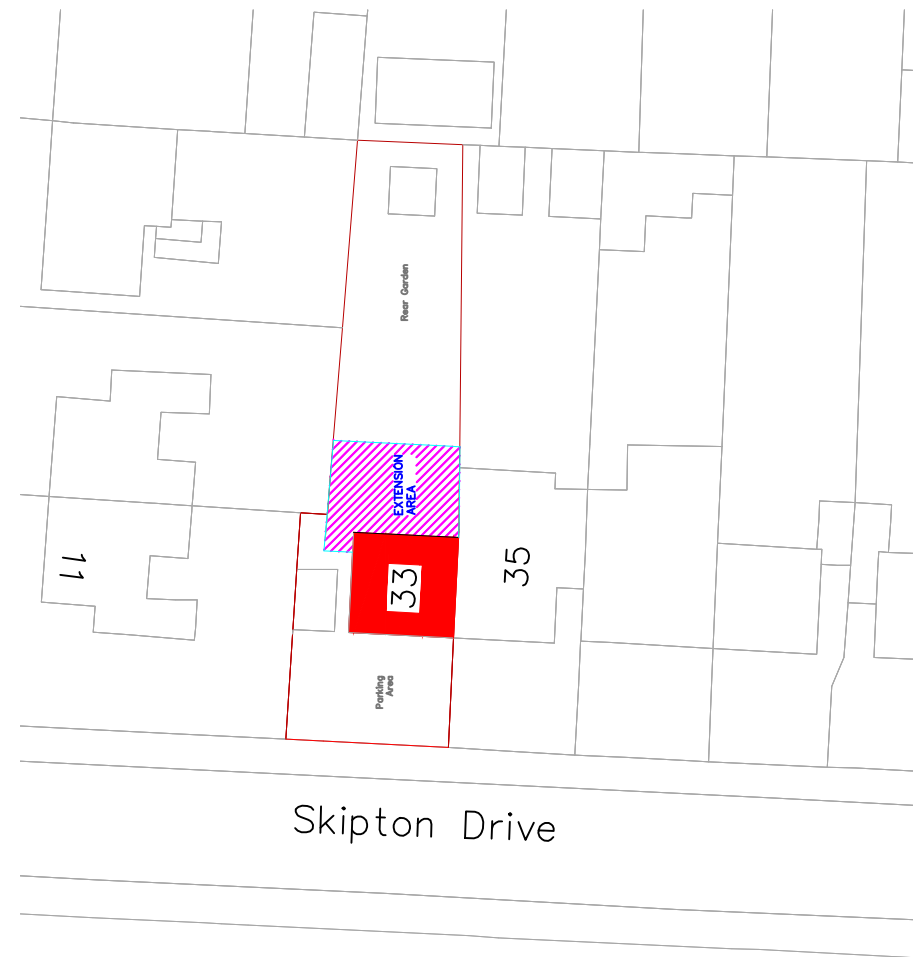

PROPOSED BLOCK PLAN
(Scale 1:500)

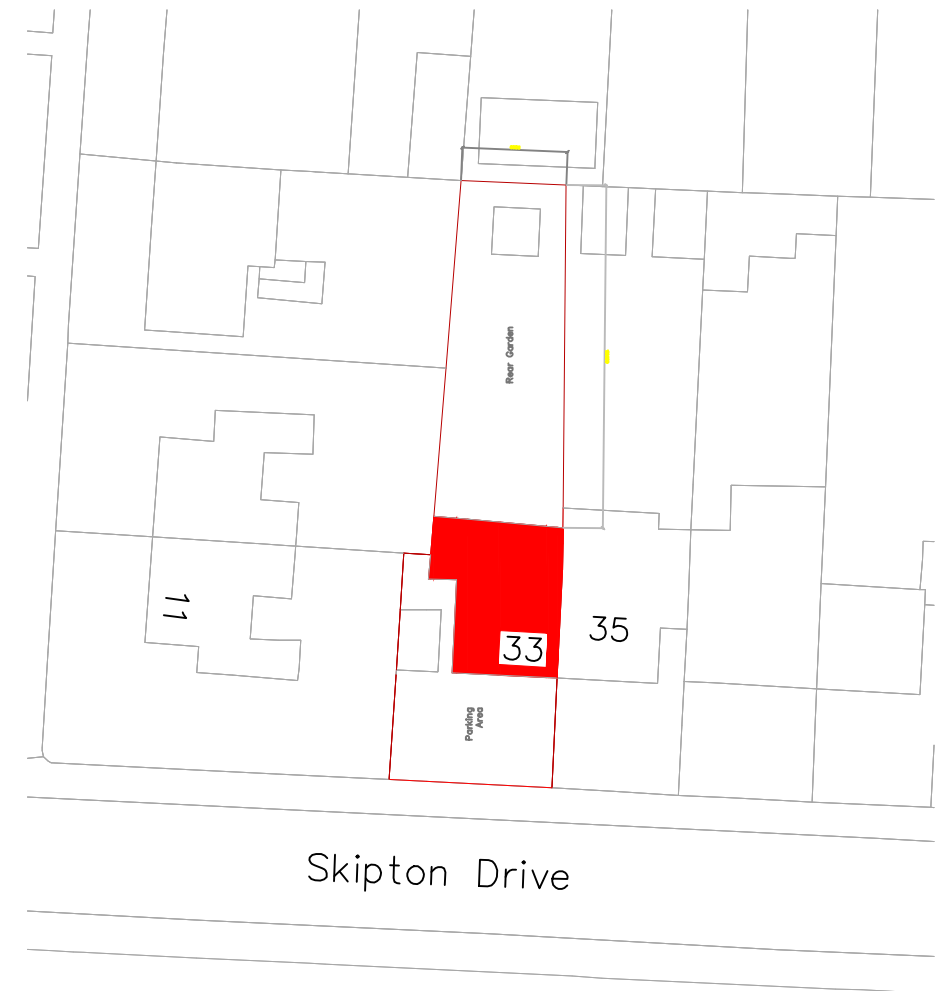

EXISTING BLOCK PLAN
(Scale 1:500)

Job 33 SKIPTON DRIVE , UB3 1PN		Job No		
Client : Narinderjit Singh		Drawing No	Revision	Check
TITLE EXISTING/PROPOSED BLOCK PLAN		05		
		Drawn	Scale	Drg Size
		PARTHI 19/08/23	1:500	A3