



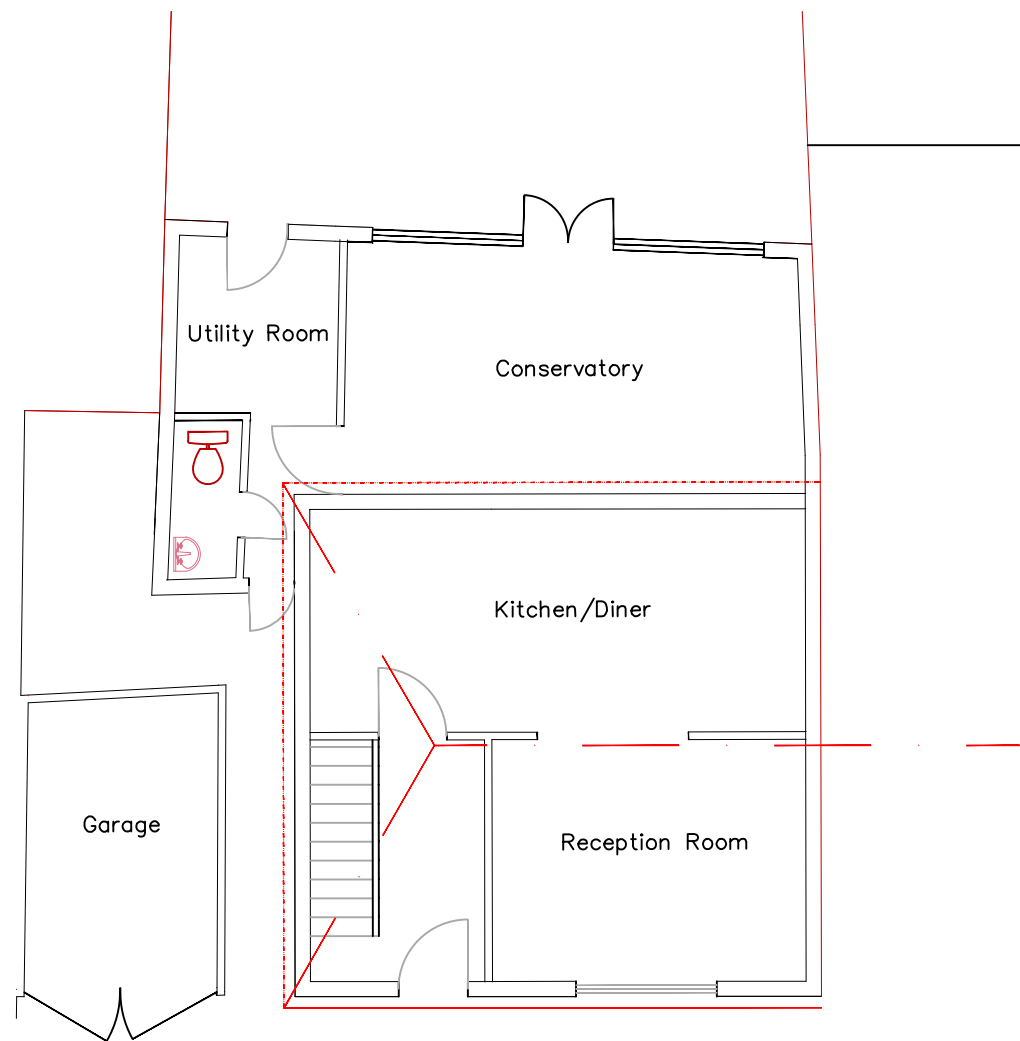

EXISTING ROOF LAYOUT
(SCALE 1:100)

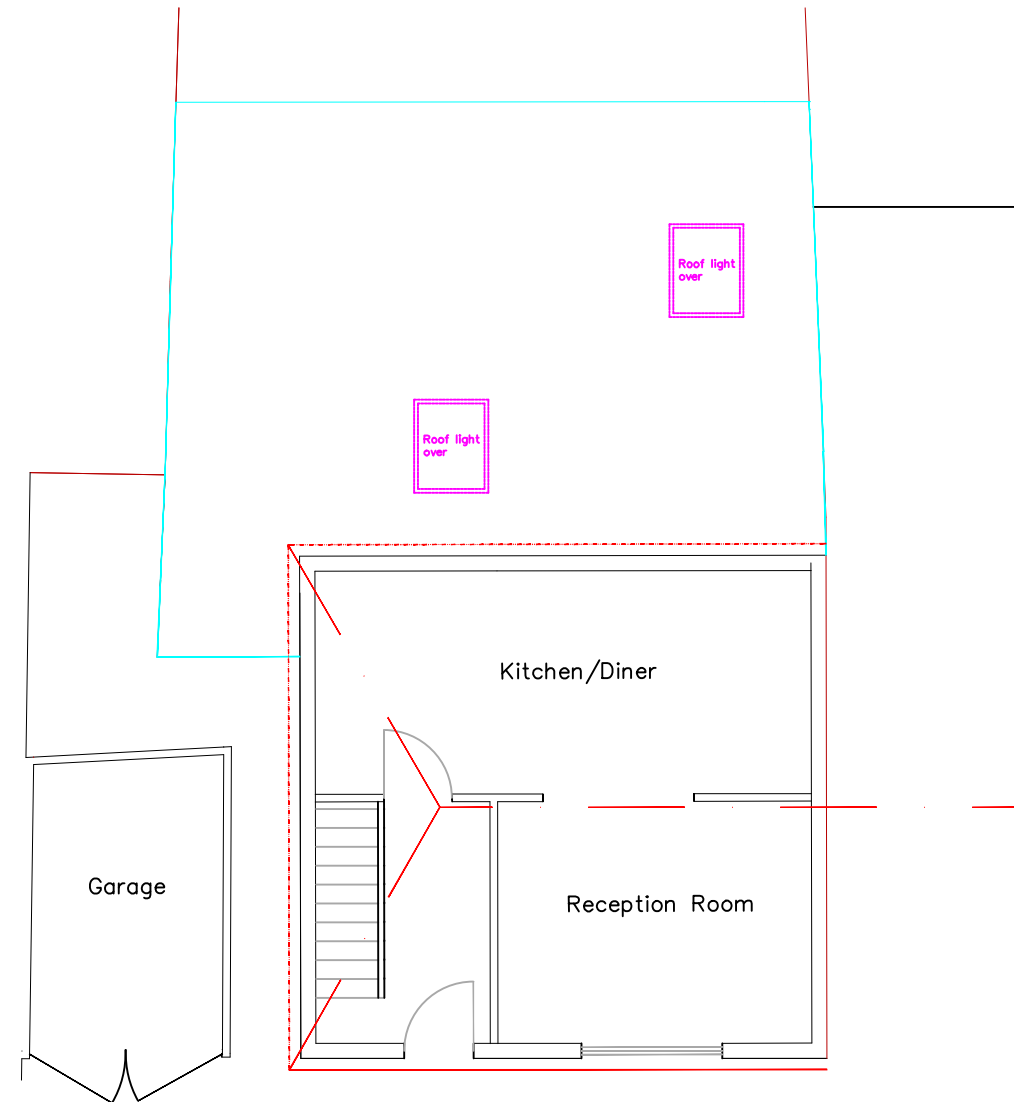

PROPOSED ROOF LAYOUT
(SCALE 1:100)

Job	33 SKIPTON DRIVE			Job No			
Client : Narinderjit Singh				Drawing No		Revision	Check
TITLE EXISTING & PROPOSED ROOF LAYOUT				04			
				Drawn		Scale	Drg Size
				PARTHI 19/08/23		1:100	A3