




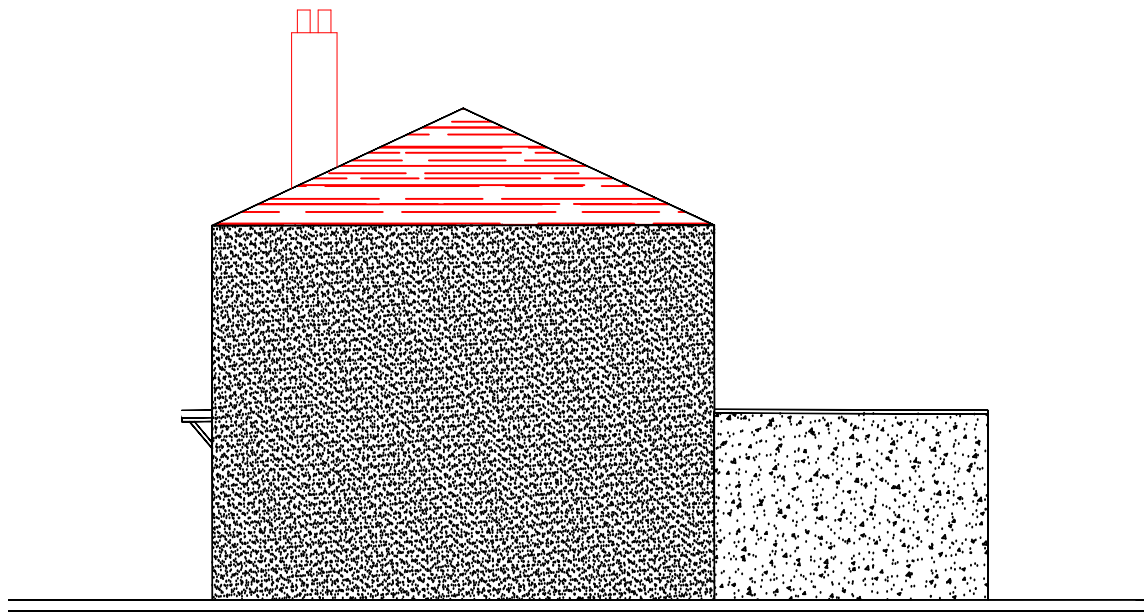


EXISTING SIDE ELEVATION =2
(SCALE 1:100)

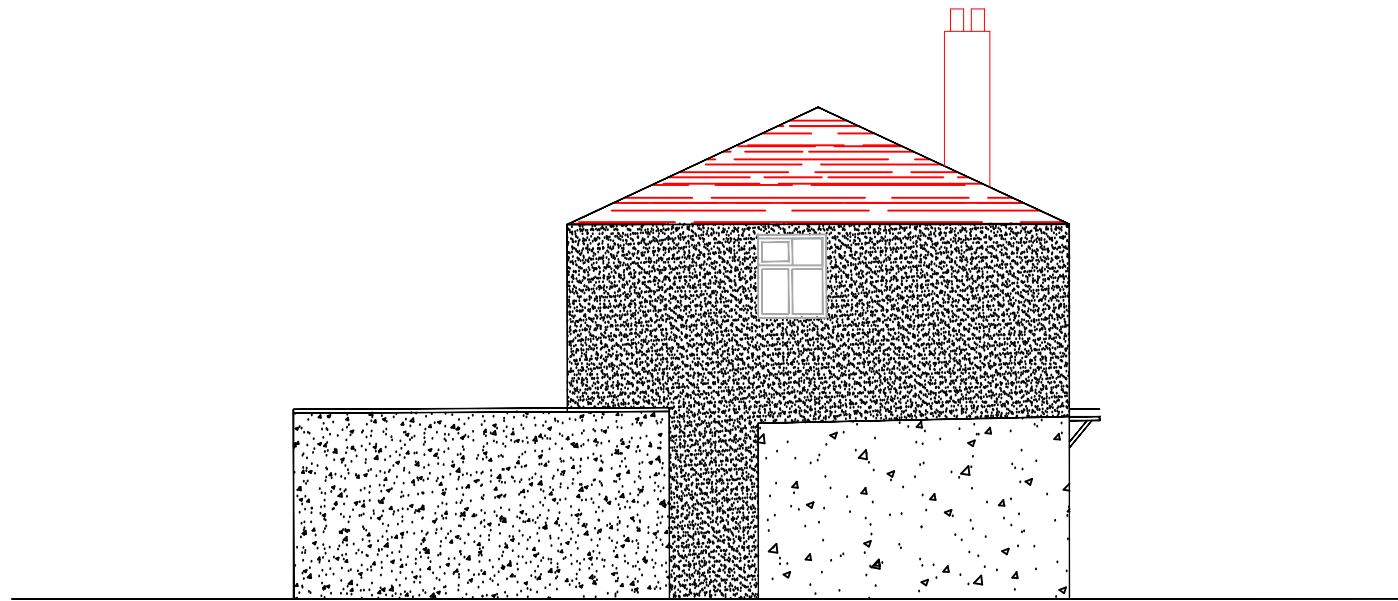

EXISTING SIDE ELEVATION =1
(SCALE 1:100)

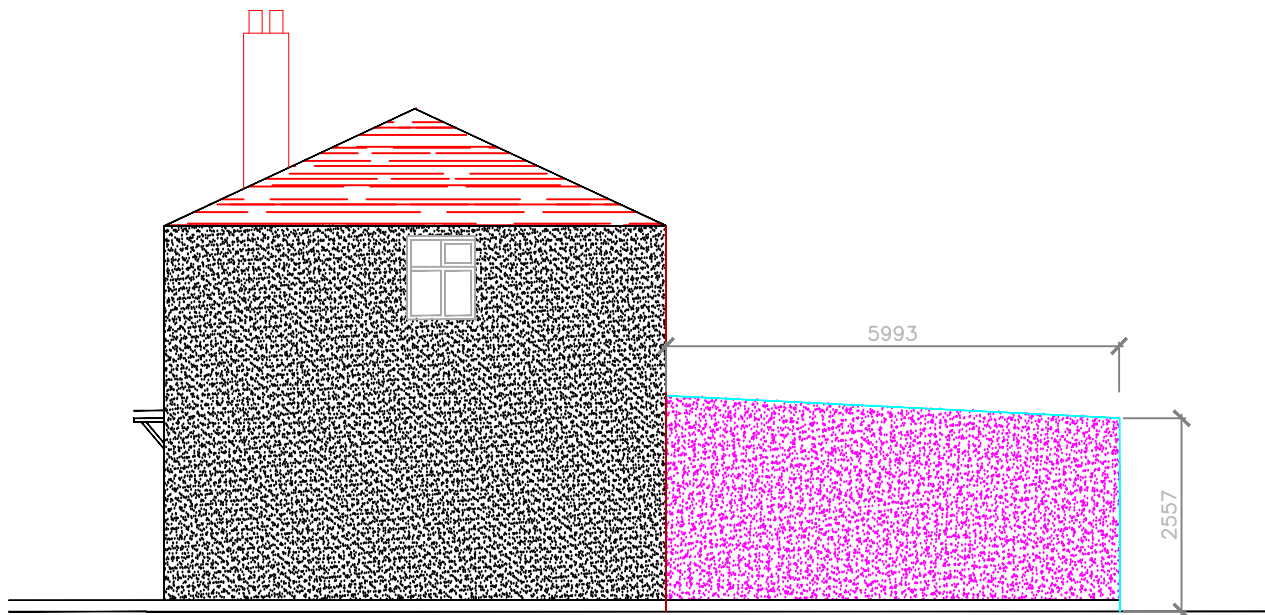

PROPOSED SIDE ELEVATION =2
(SCALE 1:100)

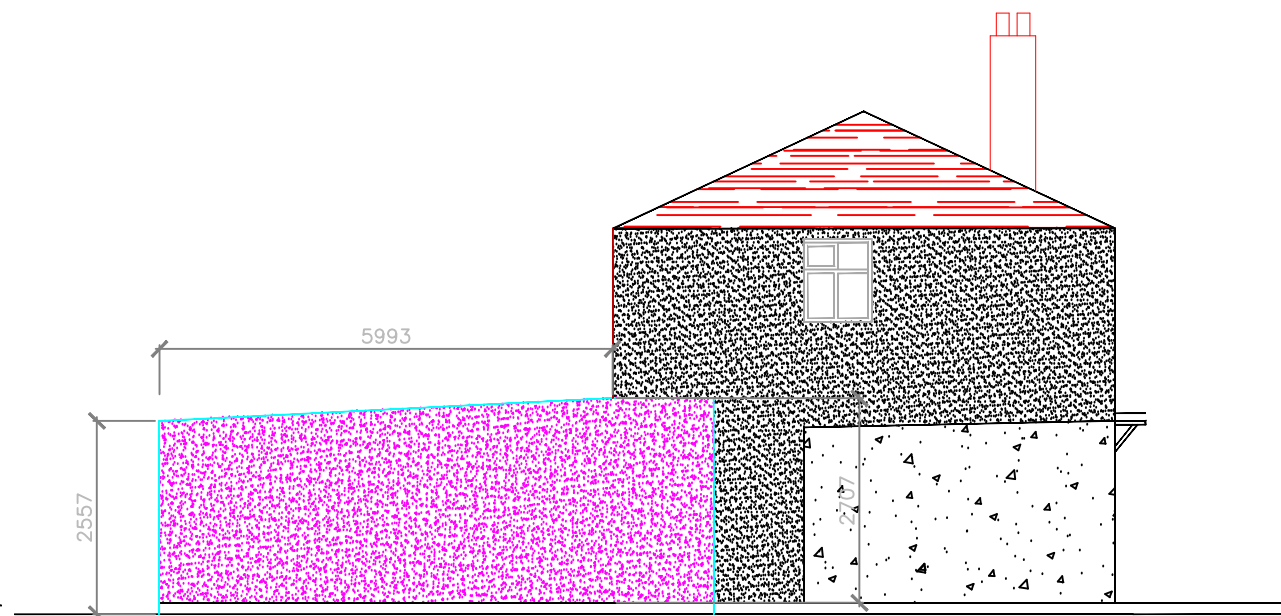

PROPOSED SIDE ELEVATION =1
(SCALE 1:100)

Job	33 SKIPTON DRIVE UB3 1PN			Job No			
Client :	TITLE EXISTING & PROPOSED SIDE ELEVATION			Drawing No		Revision	Check
03							
Drawn				Scale	Drg Size		
PARTHI 13/08/23				1:100		A3	