


Note: This Drawing is for planning purpose and should not be used for construction.  
All dimensions should be confirmed on site and any deviation should be reported back to designer.

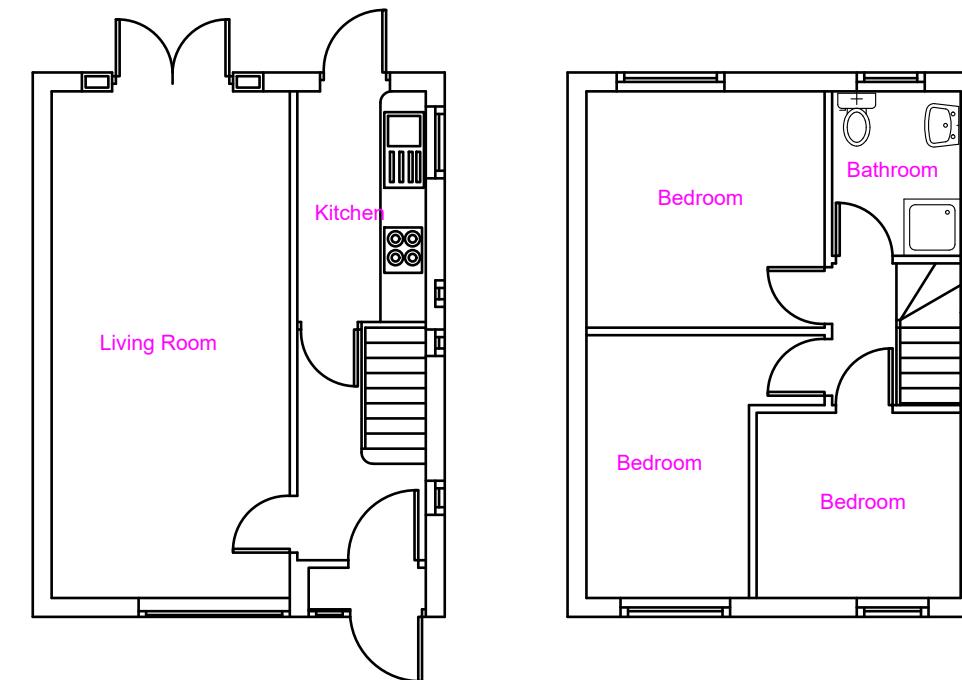

Pre-Existing Ground Floor Layout

Pre-Existing First Floor Layout

<p><b>Proposed Development:</b> Retrospective Planning Application for Hip to Gable roof of Double storey side extension and Front Porch</p>	<p><b>Site Address:</b> 2 Jonson Close Hayes UB4 0BS</p>	<p><b>Revisions:</b></p> <table border="1"> <thead> <tr> <th>Rev</th><th>Date</th><th>Description</th></tr> </thead> <tbody> <tr> <td>A</td><td>09/12/2022</td><td></td></tr> <tr><td></td><td></td><td></td></tr> <tr><td></td><td></td><td></td></tr> <tr><td></td><td></td><td></td></tr> </tbody> </table>	Rev	Date	Description	A	09/12/2022											<p><b>Drawing Description:</b> Pre-Existing Floor Layouts</p> <p><b>Drawing No:</b> ART/2022/RP2JC/PRE-EL</p>	<p>Scale: 1:100 Paper Size: A3 Sheet No: 1 of 5</p>	<p>ART CONSULTANTS (UK) LTD 113 LONG LANE STANWELL TW19 7AL M:07960071377 E: ARTCONSULTANTSUK@GMAIL.COM</p>
Rev	Date	Description																		
A	09/12/2022																			