
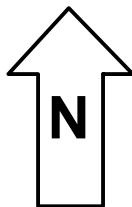
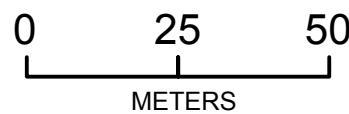


# 45 SUMMERHOUSE LANE HARMONDSWORTH WEST DRAYTON UB7 0AW

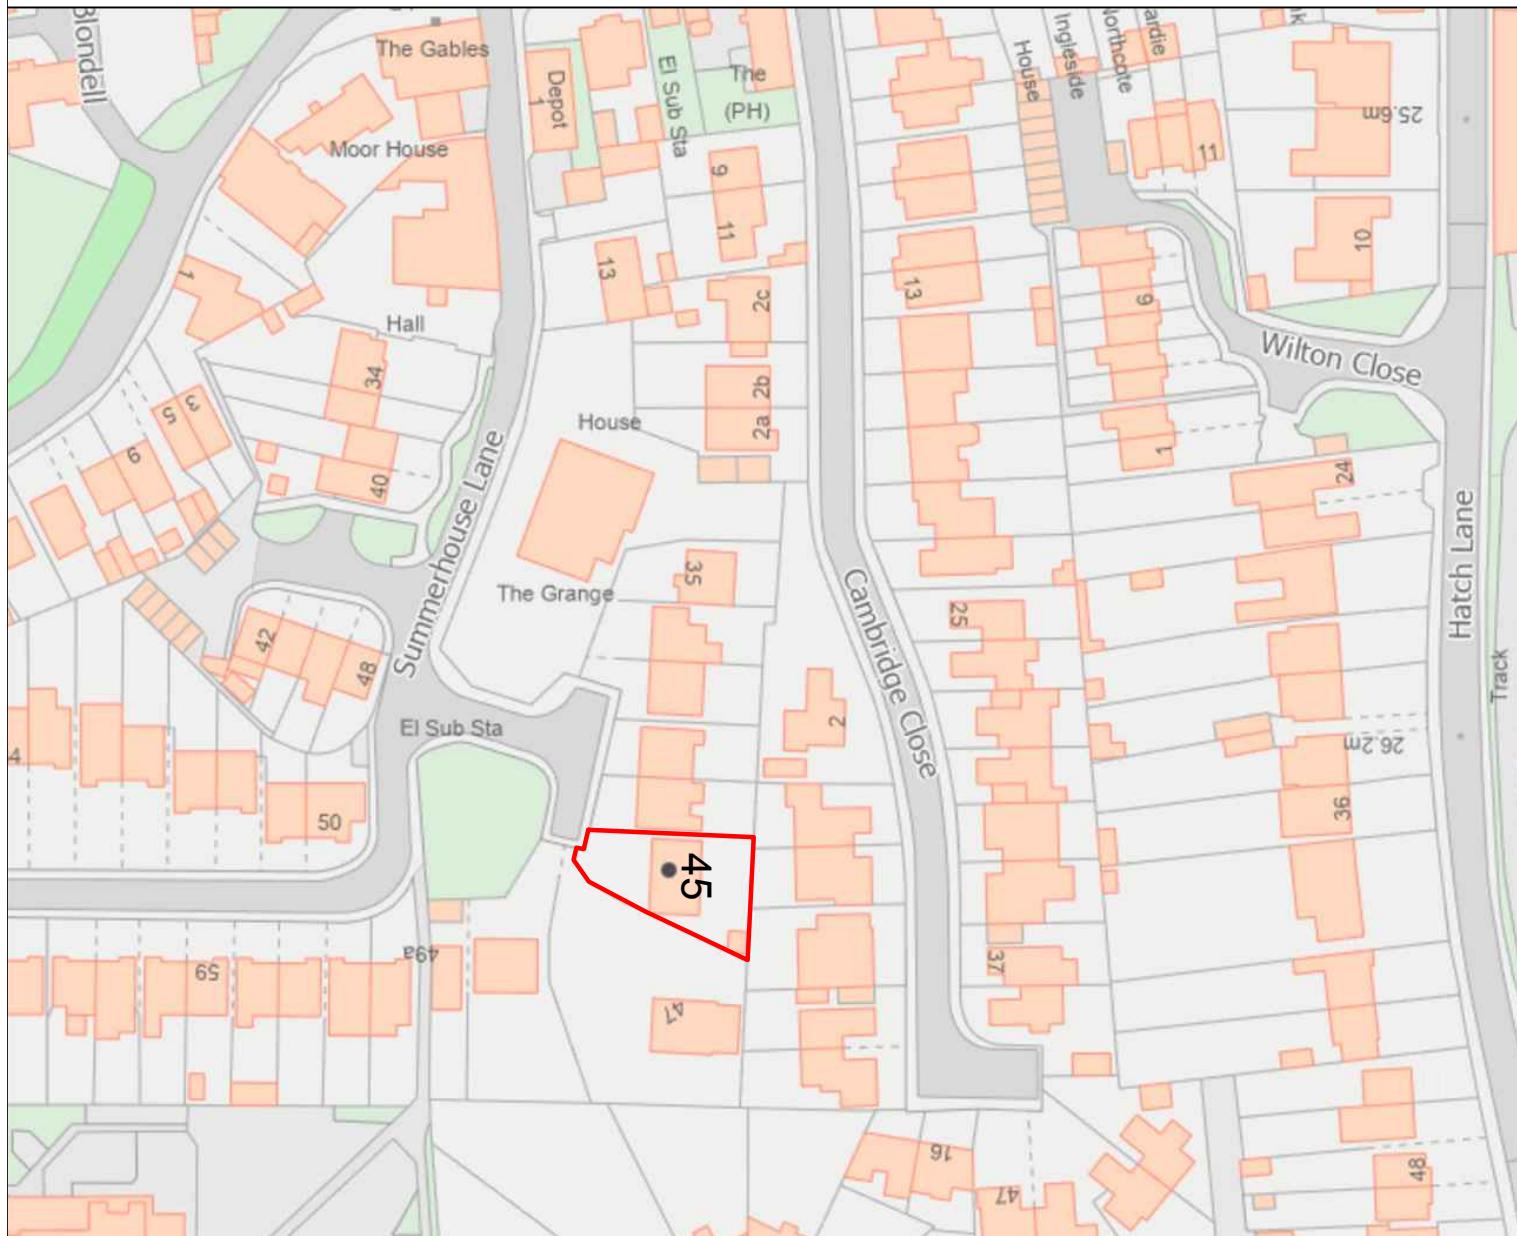

Plan Produced for: D N  
Date Produced: 20 SEPTEMBER 2024  
Scale: 1:1250

## LOCATION PLAN