



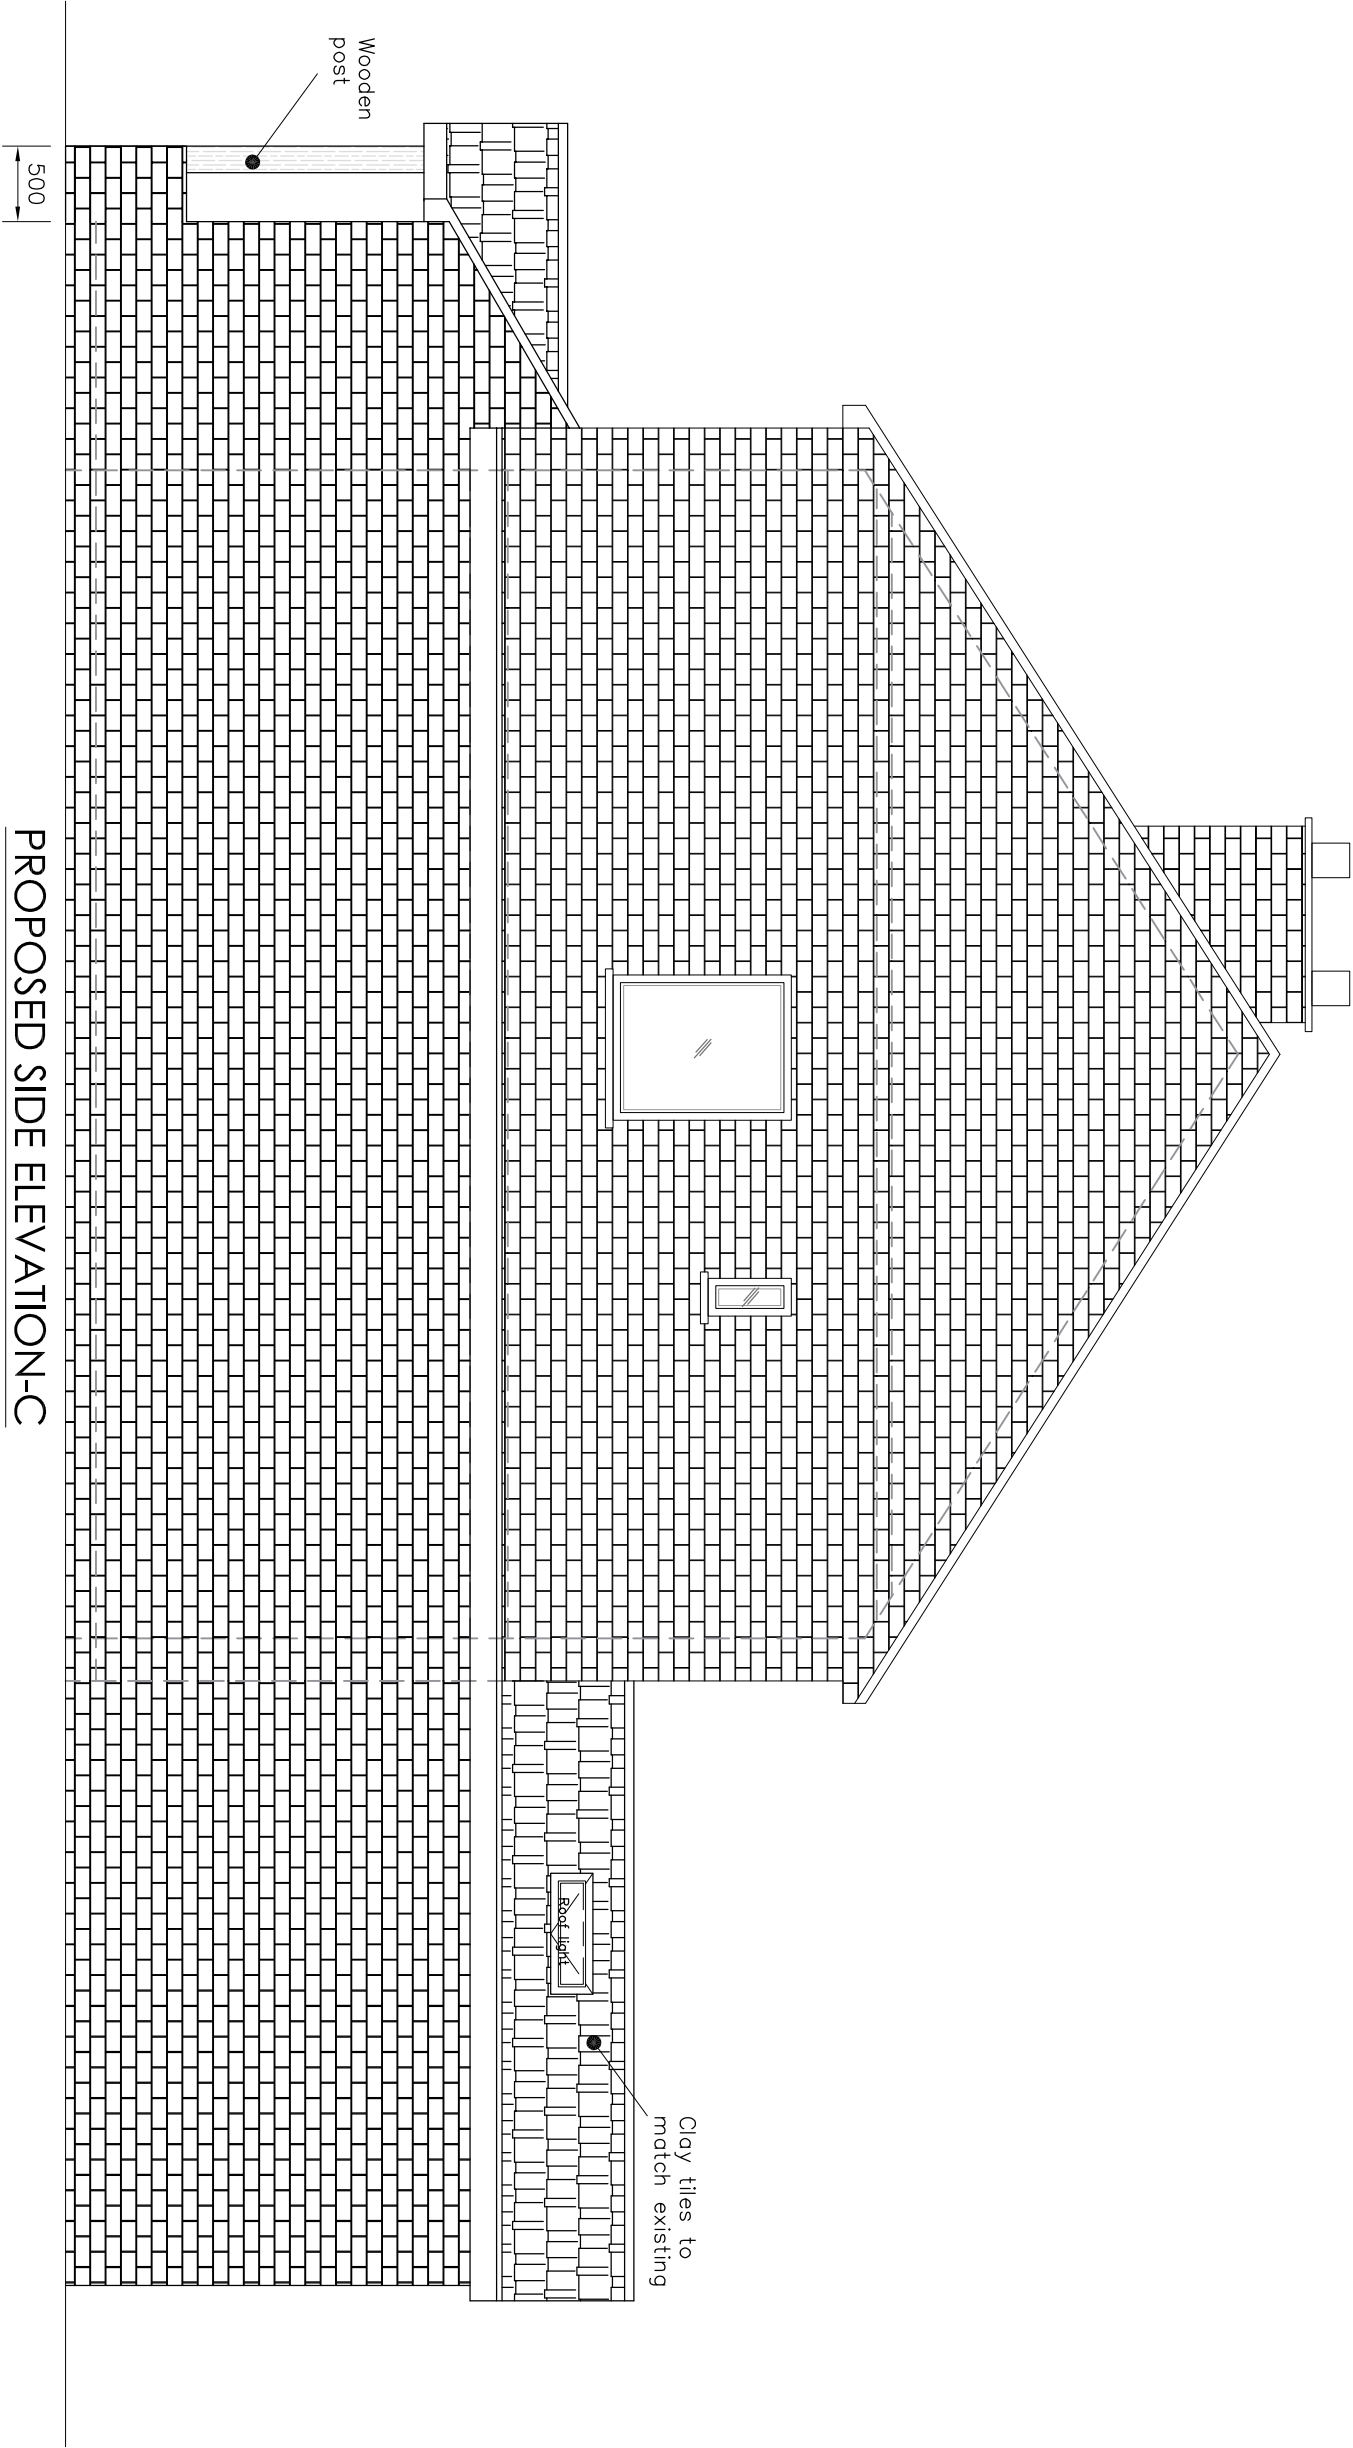


PROPOSED SIDE ELEVATION-C

SCALE 1:50

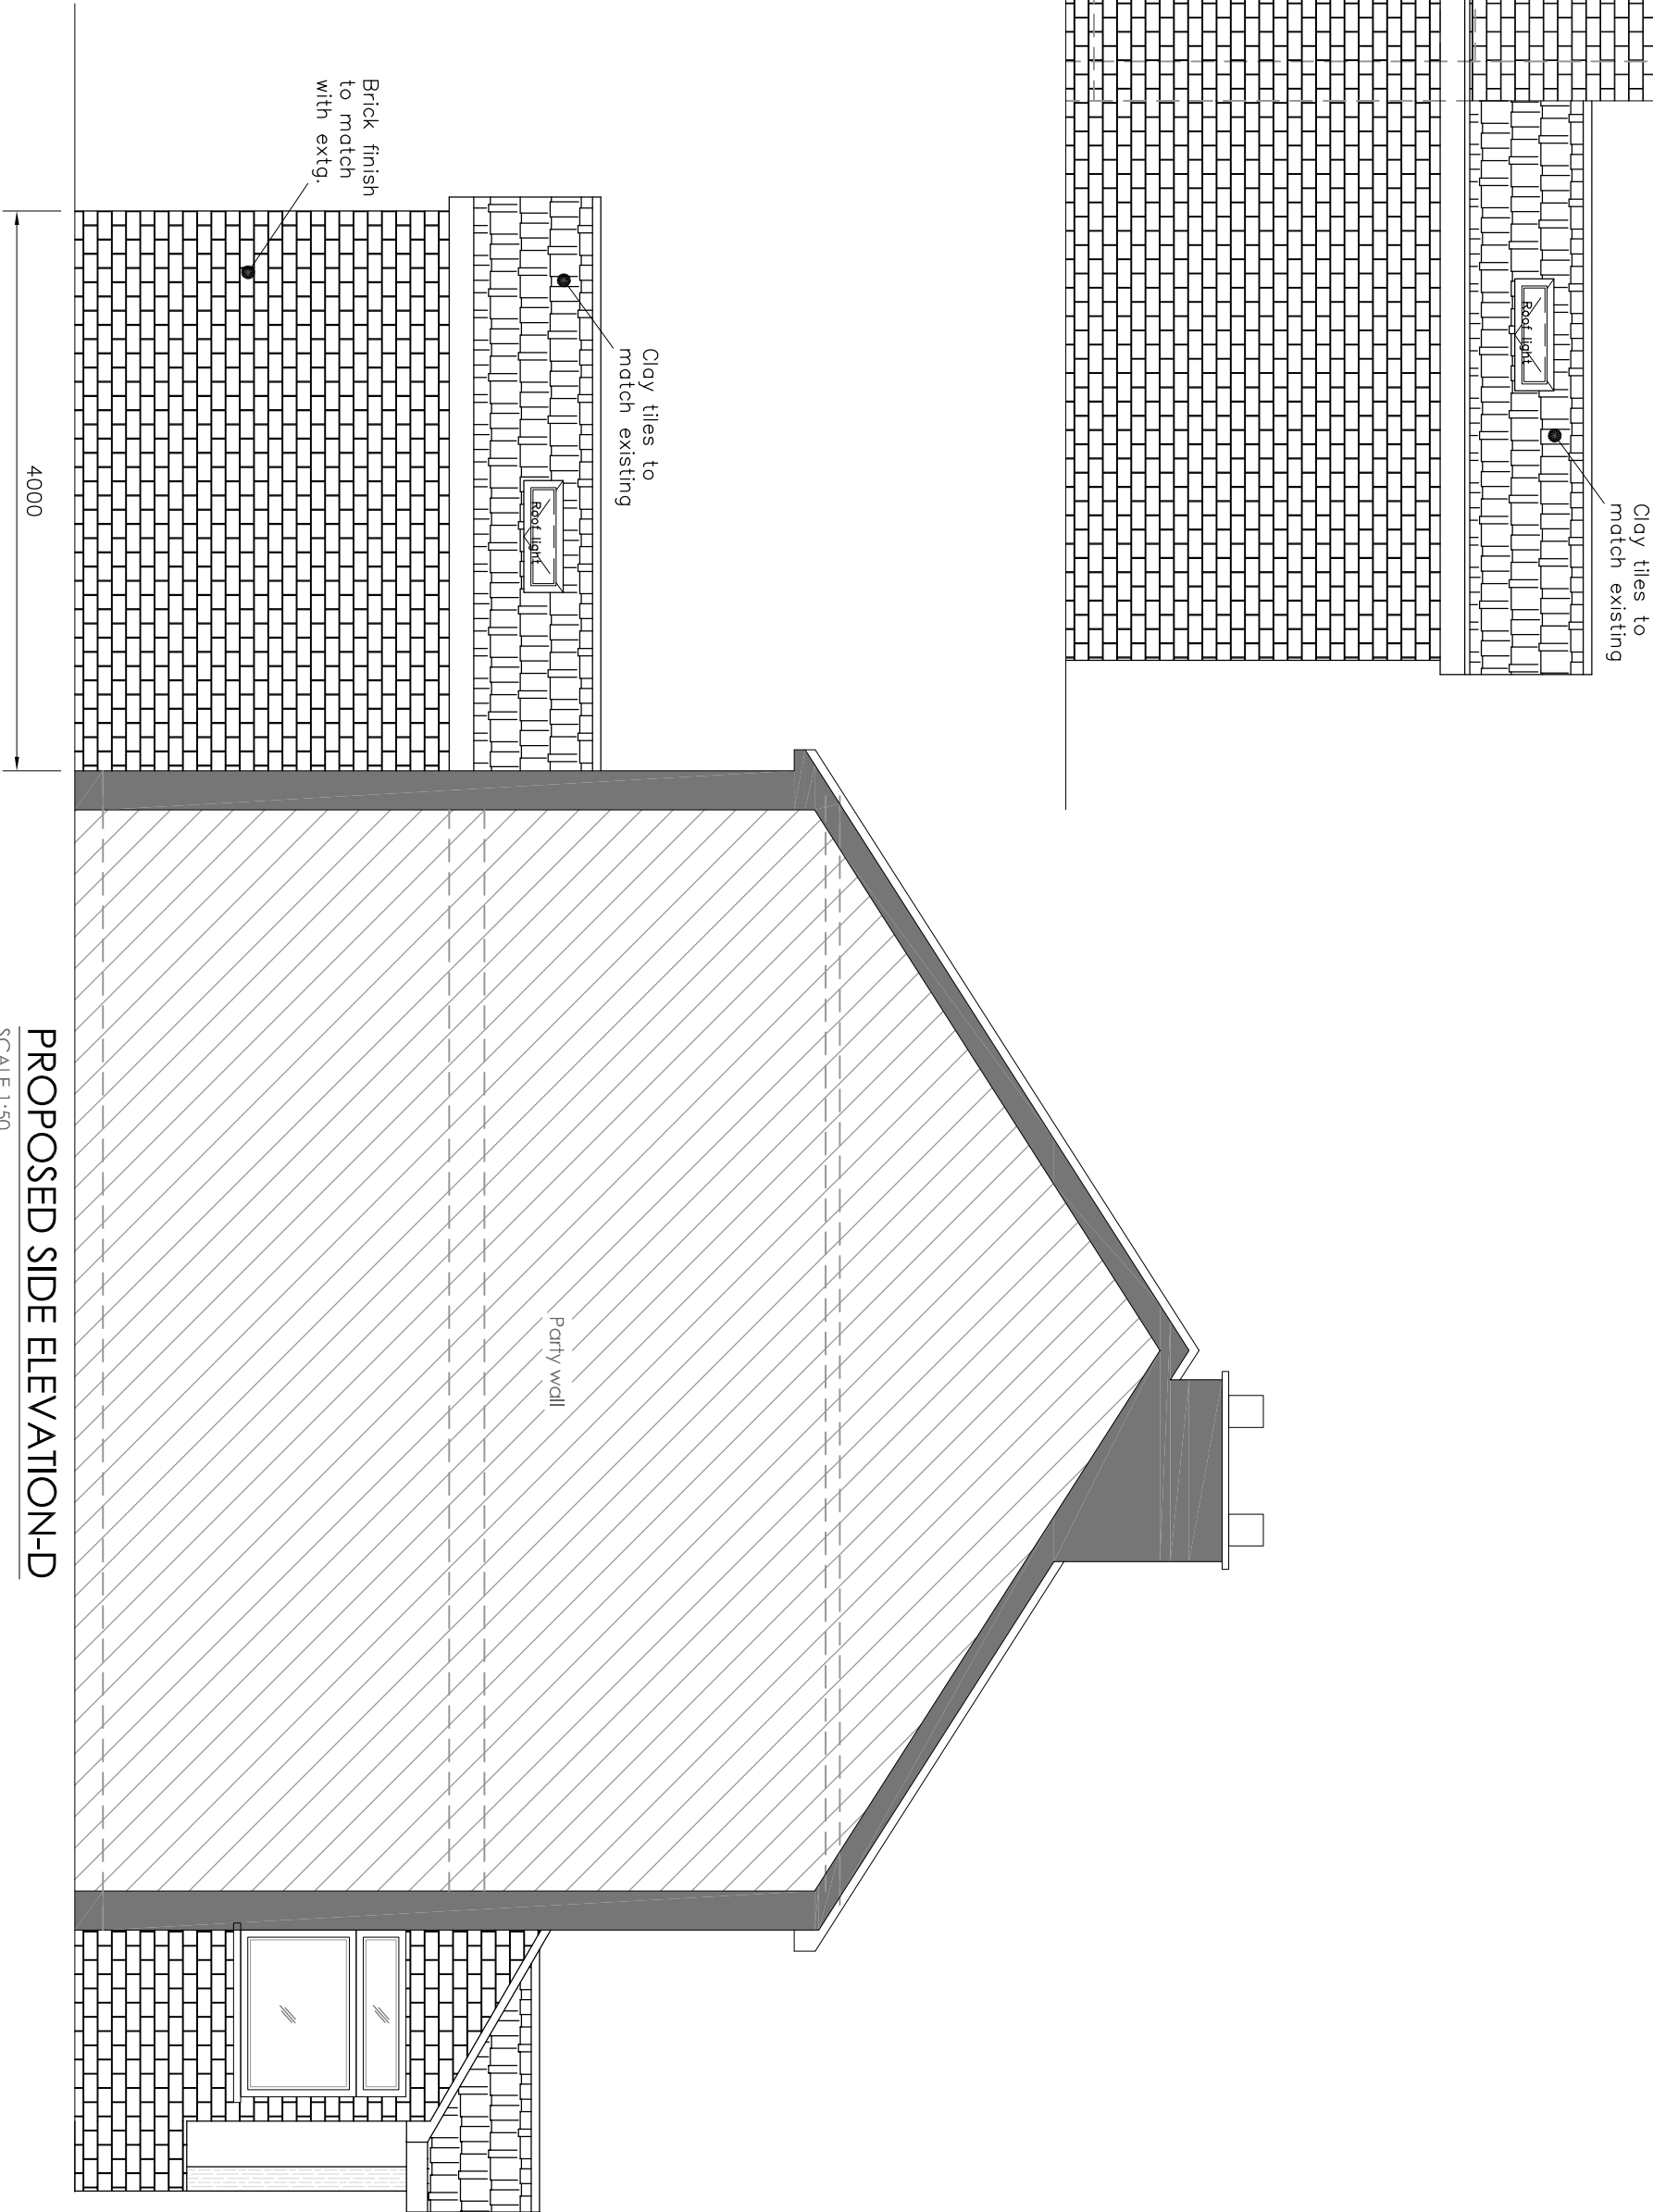

PROPOSED SIDE ELEVATION-D

SCALE 1:50

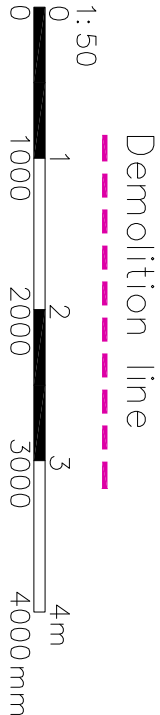

Do not scale off the drawings (scale only for planning purposes).

 malbty design www.malbtydesign.com 02037 462 100 074 6610 3263 ARCH./CLIENT		Drawn UB	
Project Title 3 OAKWOOD ROAD PINNER HA5 3UD		Checked SP	
Drawing Title PROPOSED ELEVATIONS		Scale 1:50	
		Size A2	
Project No. 2348		Drawing No. PE-04	
		Rev. —	