



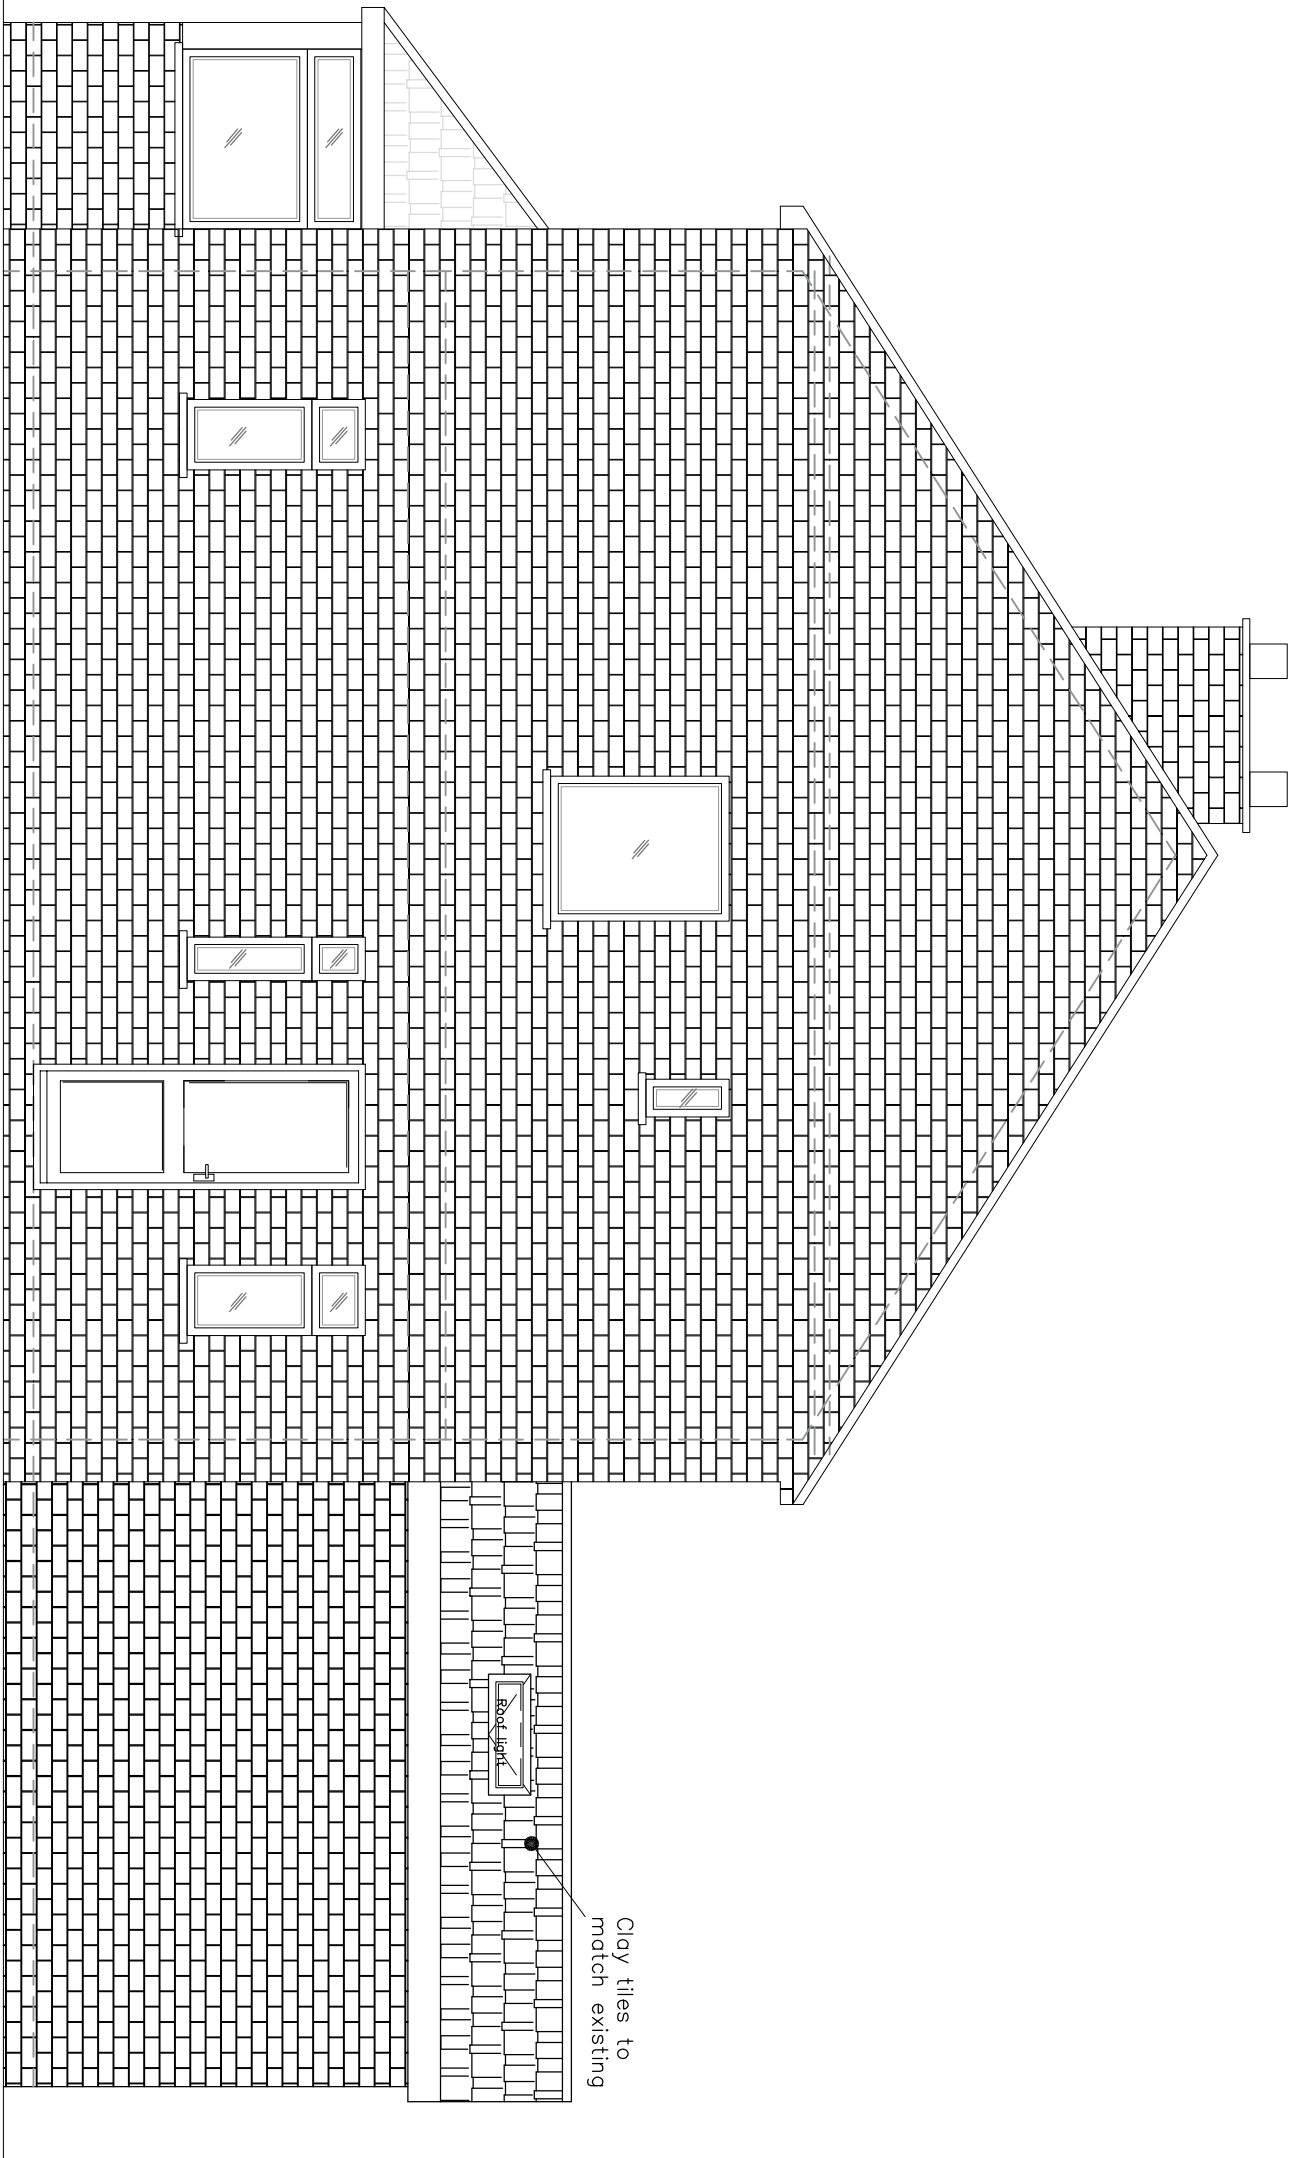


PROPOSED SIDE
ELEVATION-C

SCALE 1:50

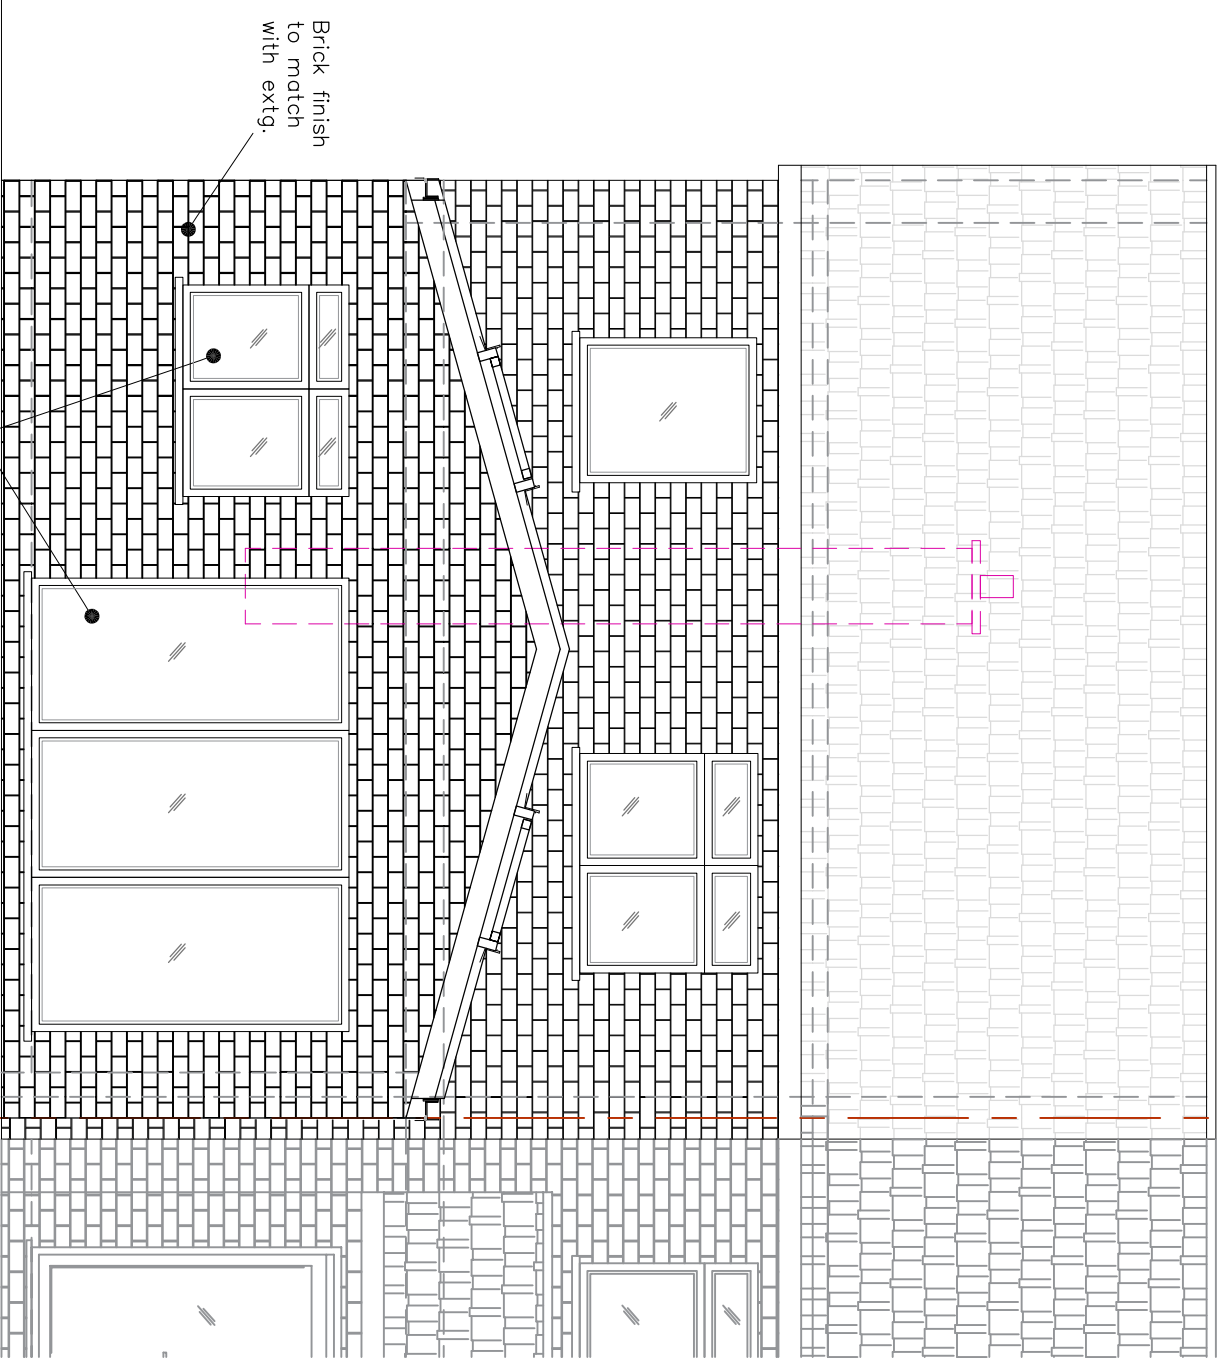

PROPOSED REAR
ELEVATION-B

SCALE 1:50

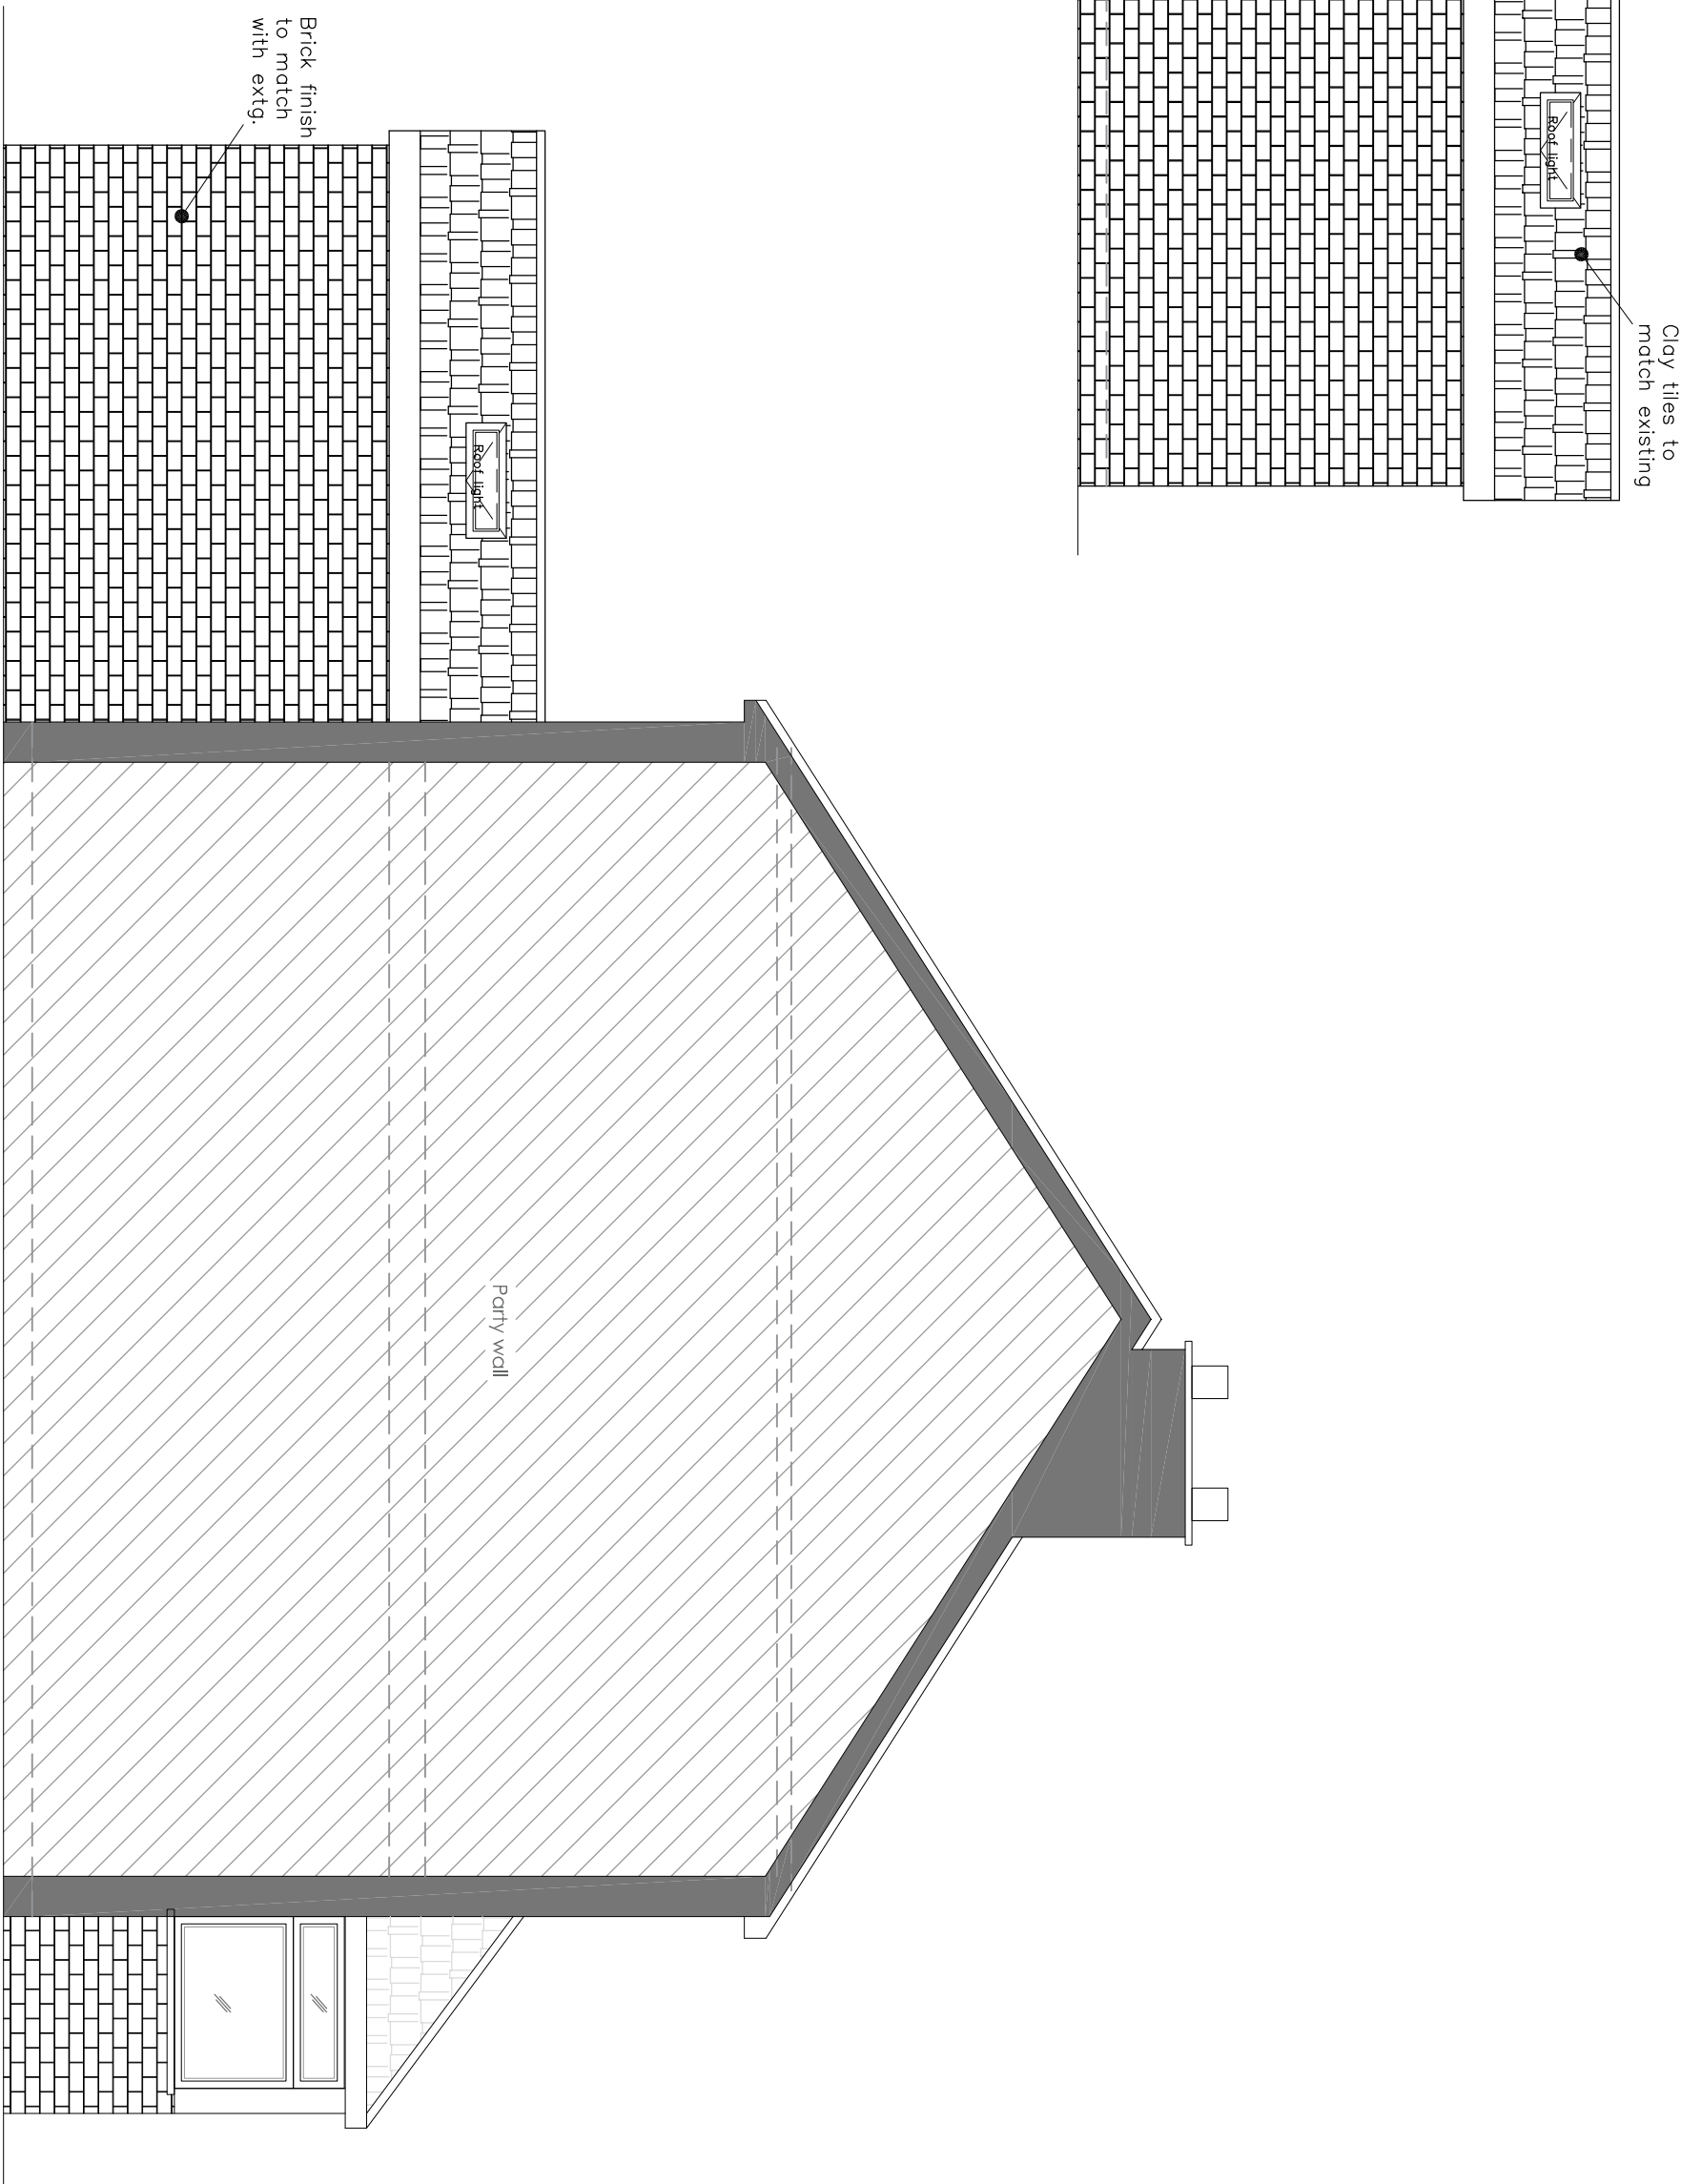

PROPOSED SIDE ELEVATION-D

SCALE 1:50

Do not scale off the drawings (scale only for planning purposes).

ARCH./CLIENT

Drawn

UB

Project Title

3 OAKWOOD ROAD PINNER HA5 3UD

Checked

SP

Drawing Title

PROPOSED ELEVATIONS

Scale

1:50

Size

A2

Project No.

2348

Drawing No.

P-03

Rev.

-



www.malcolmydesign.com

02037 462 100

074 6610 3263