


38 NEWNHAM AV.
GARAGE

RESIDENT GARAGES

NEIGHBOURS HOUSE
42 Newnham


NEIGHBOURS HOUSE
40 Newnham

ACCESS ROAD

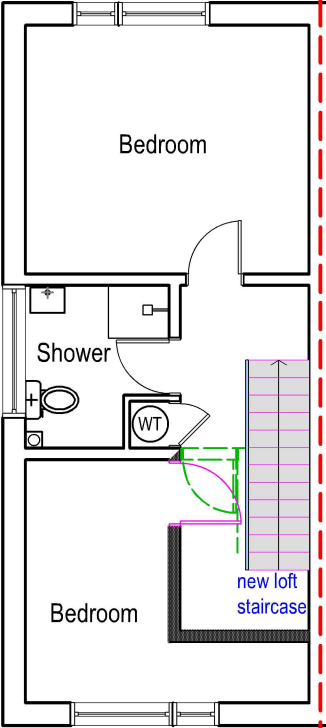

NEIGHBOURS HOUSE
36 Newnham

NEIGHBOURS HOUSE
34 Newnham

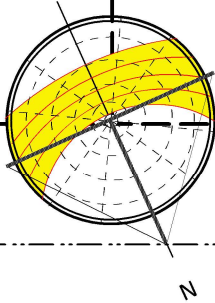


PROPOSED



tel : 0796 222 3141
email : sandeep@sskarchitects.co.uk

NEWNHAM AVENUE

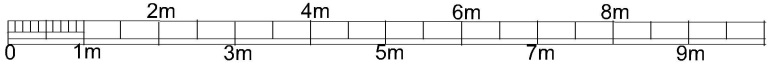

scale - 1 : 100 @ A3

10 PROP FF PLAN
Scale: 1:100

Purpose - Certificate of lawful development app.

© SSK architects owns the copyright of this drawing which must not be reproduced in whole or part without the written permission.	PROJECT: 38 Newnham Av. Ruislip, HA4 9RN	DATE: 05/12/2023
	DWG NO: PROP FF	REVISION: 10