


## RESIDENT GARAGES

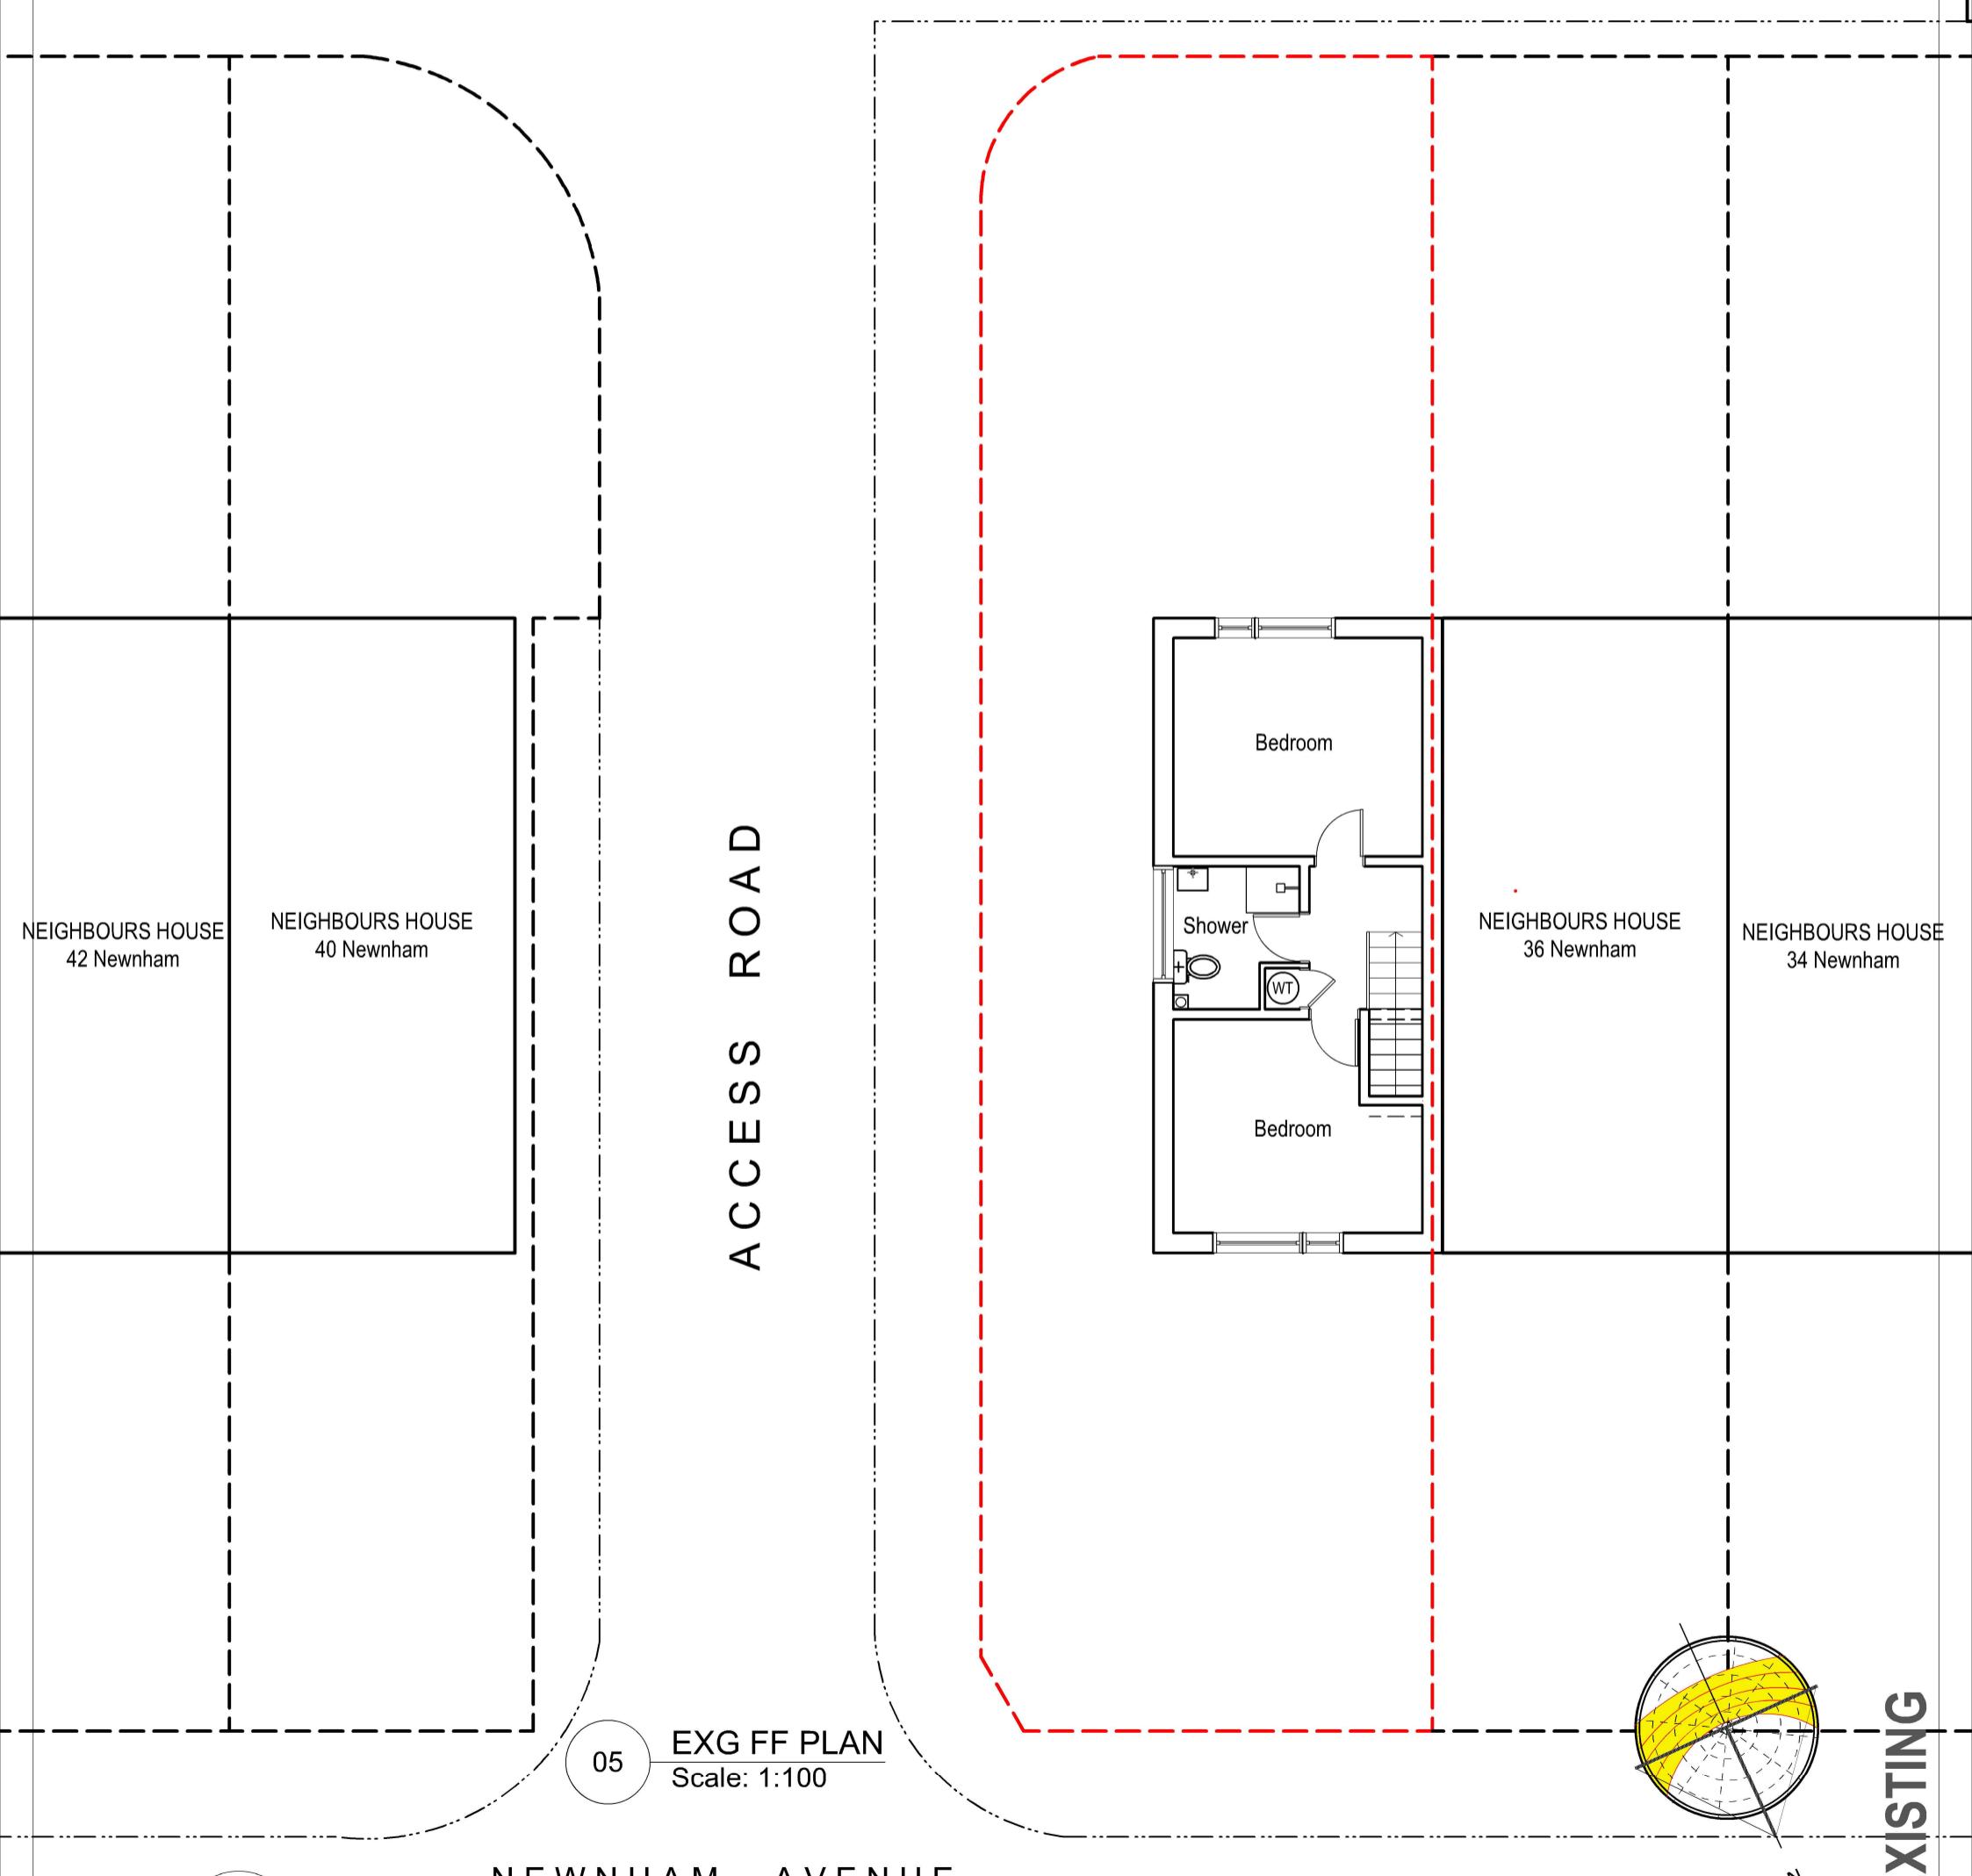

tel : 0796 222 3141

email : sandeep@sskarchitects.co.uk

2m 4m 6m 8m  
0 1m 3m 5m 7m 9m

scale - 1 : 100 @ A3

Purpose - Householder planning app.

All dimensions to be checked on site.  
All omissions & discrepancies to be reported  
to the designer.

© SSK architects owns the copyright of this  
drawing which must not be reproduced in  
whole or part without the written permission.

PROJECT: 38 Newnham Av.  
Ruislip, HA4 9RN

DATE: 05/12/2023

DWG NO:  
**EXG FF**

REVISION:  
**05**

EXISTING