

38 NEWNHAM AV.
GARAGE

RESIDENT GARAGES



- New internal walls
- New external walls
- Walls to be demolished
- New doors/windows
- Proposed work shaded
- Rooflight

Pedestrian views to remain, no change.
Neighbouring properties views also remain as existing.
All fencing to remain.

1800mm high close boarded fence to remain

1800mm high close boarded fence to be added

ACCESS ROAD

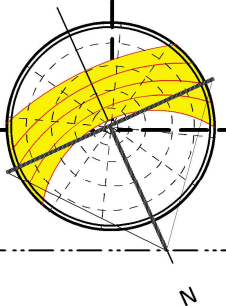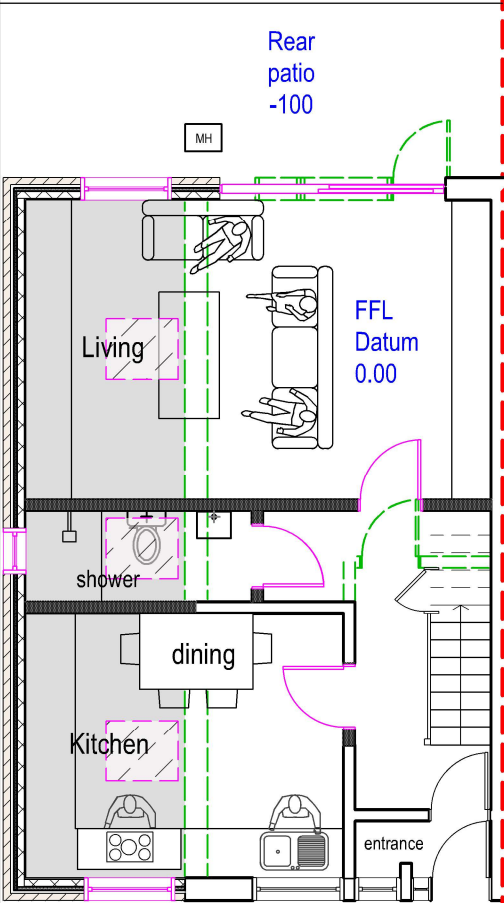

PROPOSED


13

PROP GF GF PLAN
Scale: 1:100



tel : 0796 222 3141
email : sandeep@sskarchitects.co.uk

NEWNHAM AVENUE

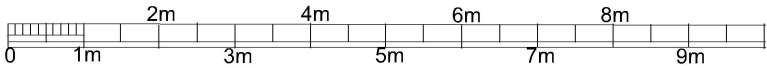

scale - 1 : 100 @ A3

Purpose - Householder planning app.

All dimensions to be checked on site. All omissions & discrepancies to be reported to the designer.	PROJECT: 38 Newnham Av. Ruislip, HA4 9RN	DATE: 05/12/2023
© SSK architects owns the copyright of this drawing which must not be reproduced in whole or part without the written permission.	DWG NO: PROP GF	REVISION:

13