



01 01 PROP ELEV FRONT
Scale: 1:100

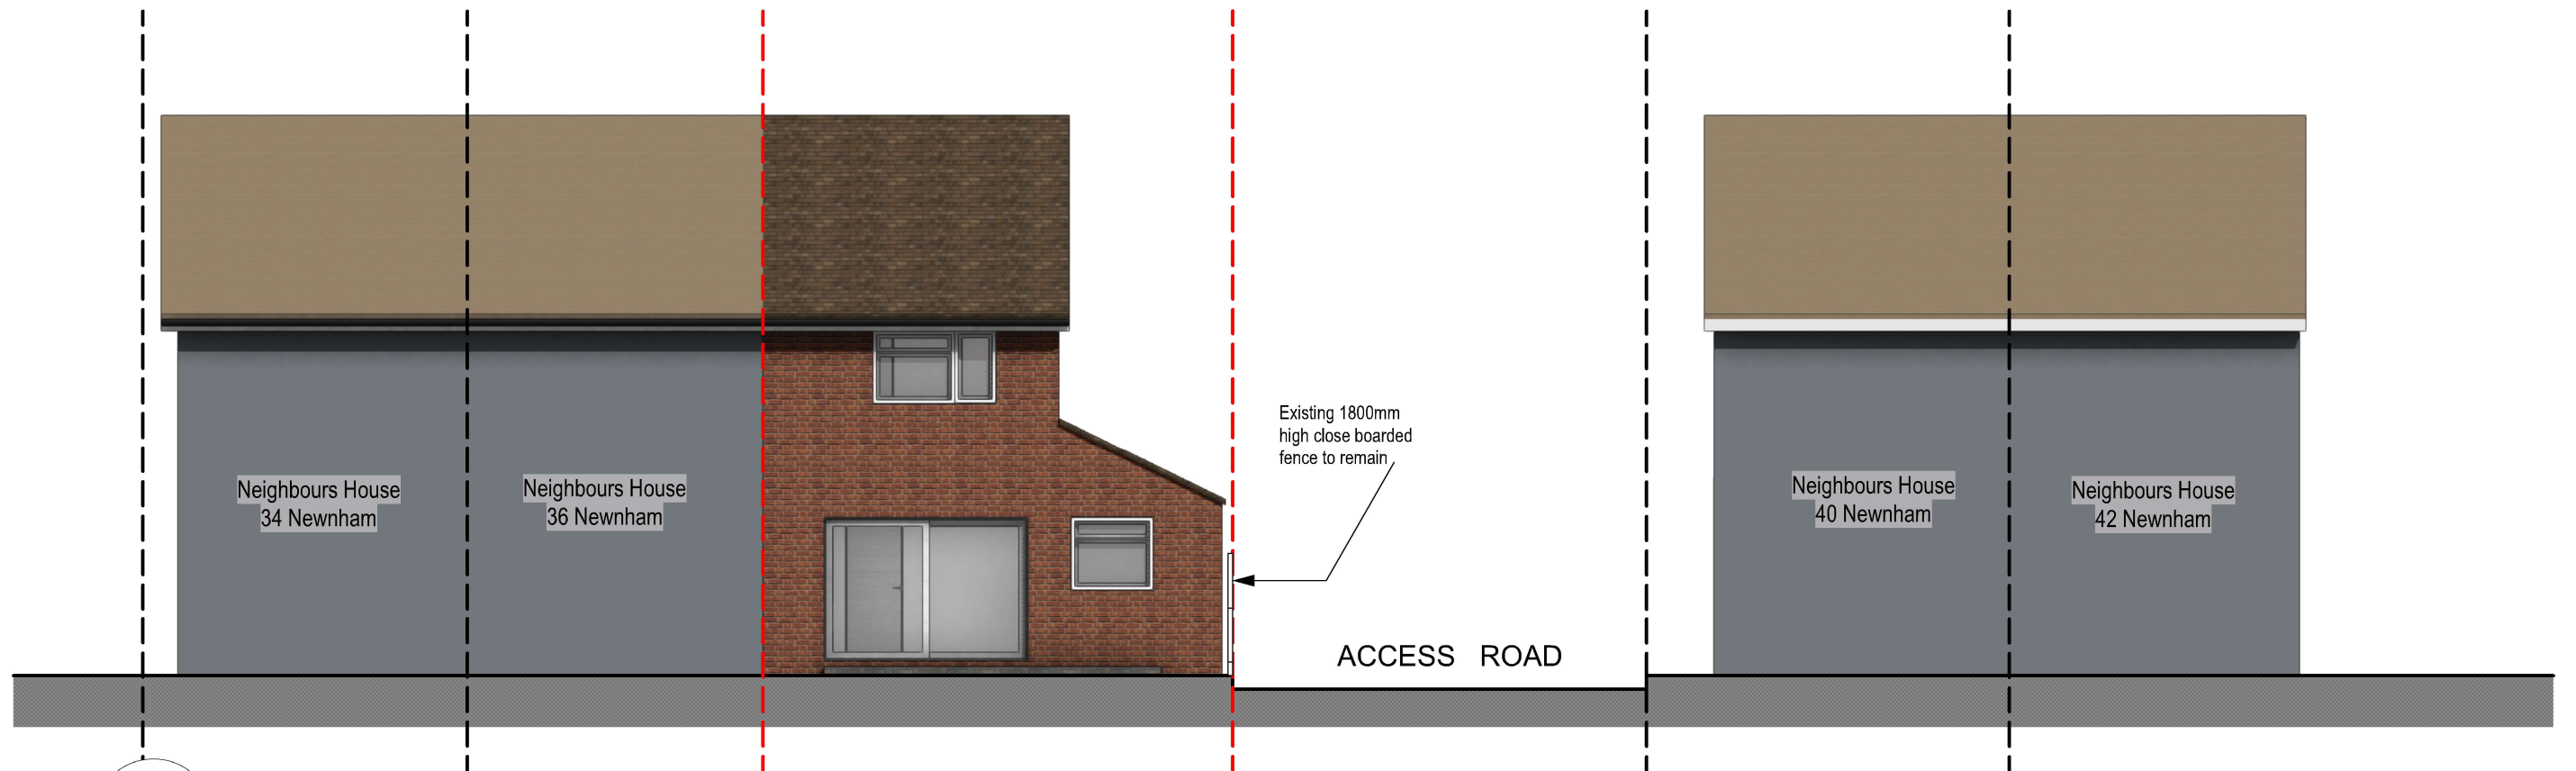

02 02 PROP ELEV REAR
Scale: 1:100

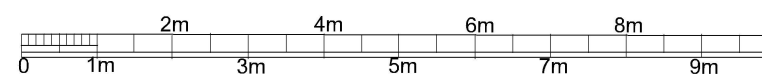

scale - 1 : 100 @ A3

Purpose - Householder planning app.

<p>© SSK architects owns the copyright of this drawing which must not be reproduced in whole or part without the written permission.</p>	<p>PROJECT: 38 Newnham Av. Ruislip, HA4 9RN</p>	<p>DATE: 05/12/2023</p>
	<p>DWG NO: PROP ELEV</p>	<p>REVISION: 15</p>



tel : 0796 222 3141
email : sandeep@sskarchitects.co.uk

PROPOSED