


Assumed Boundary Line
Proposed Block Plan
8 Croyde Avenue UB3 4EJ

DRAWING:
PLANNING

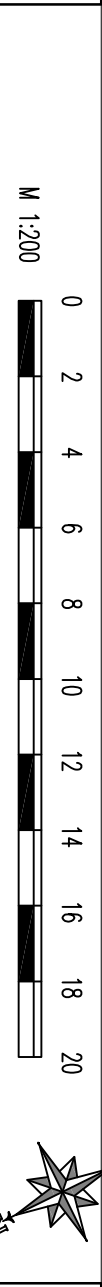

DRAWN: SA		DATE: 26/10/2022	
SHEET SIZE: A3		SCALE: 1:200	
PROJECT NO:	DRAWING NO:	REV:	

DISCLAIMER
Drawing to be read in conjunction with all other relevant documentation
All written dimensions to be checked on site before work commences.
Discrepancies, where identified, must be reported to the designer.
The drawing is the property of Arch Studio and must not be reproduced or used in conjunction with any unauthorized person either wholly or in part without valid consent.

ARCH STUDIO (OAS)
Email Address: archstudio.professional@gmail.com
Contact Number: 07494 500087

PROJECT :
8 Croyde Avenue UB3 4EJ

CLIENT:
Mr Dajjit Atwal

PROJECT NO:	DRAWING NO:	REV:
8/2022	PD 03	