
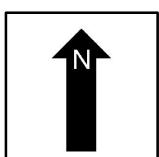
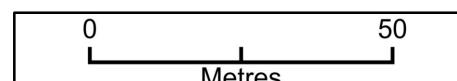


# Location Plan, 13 Harlyn Drive, Pinner, HA5 2DF

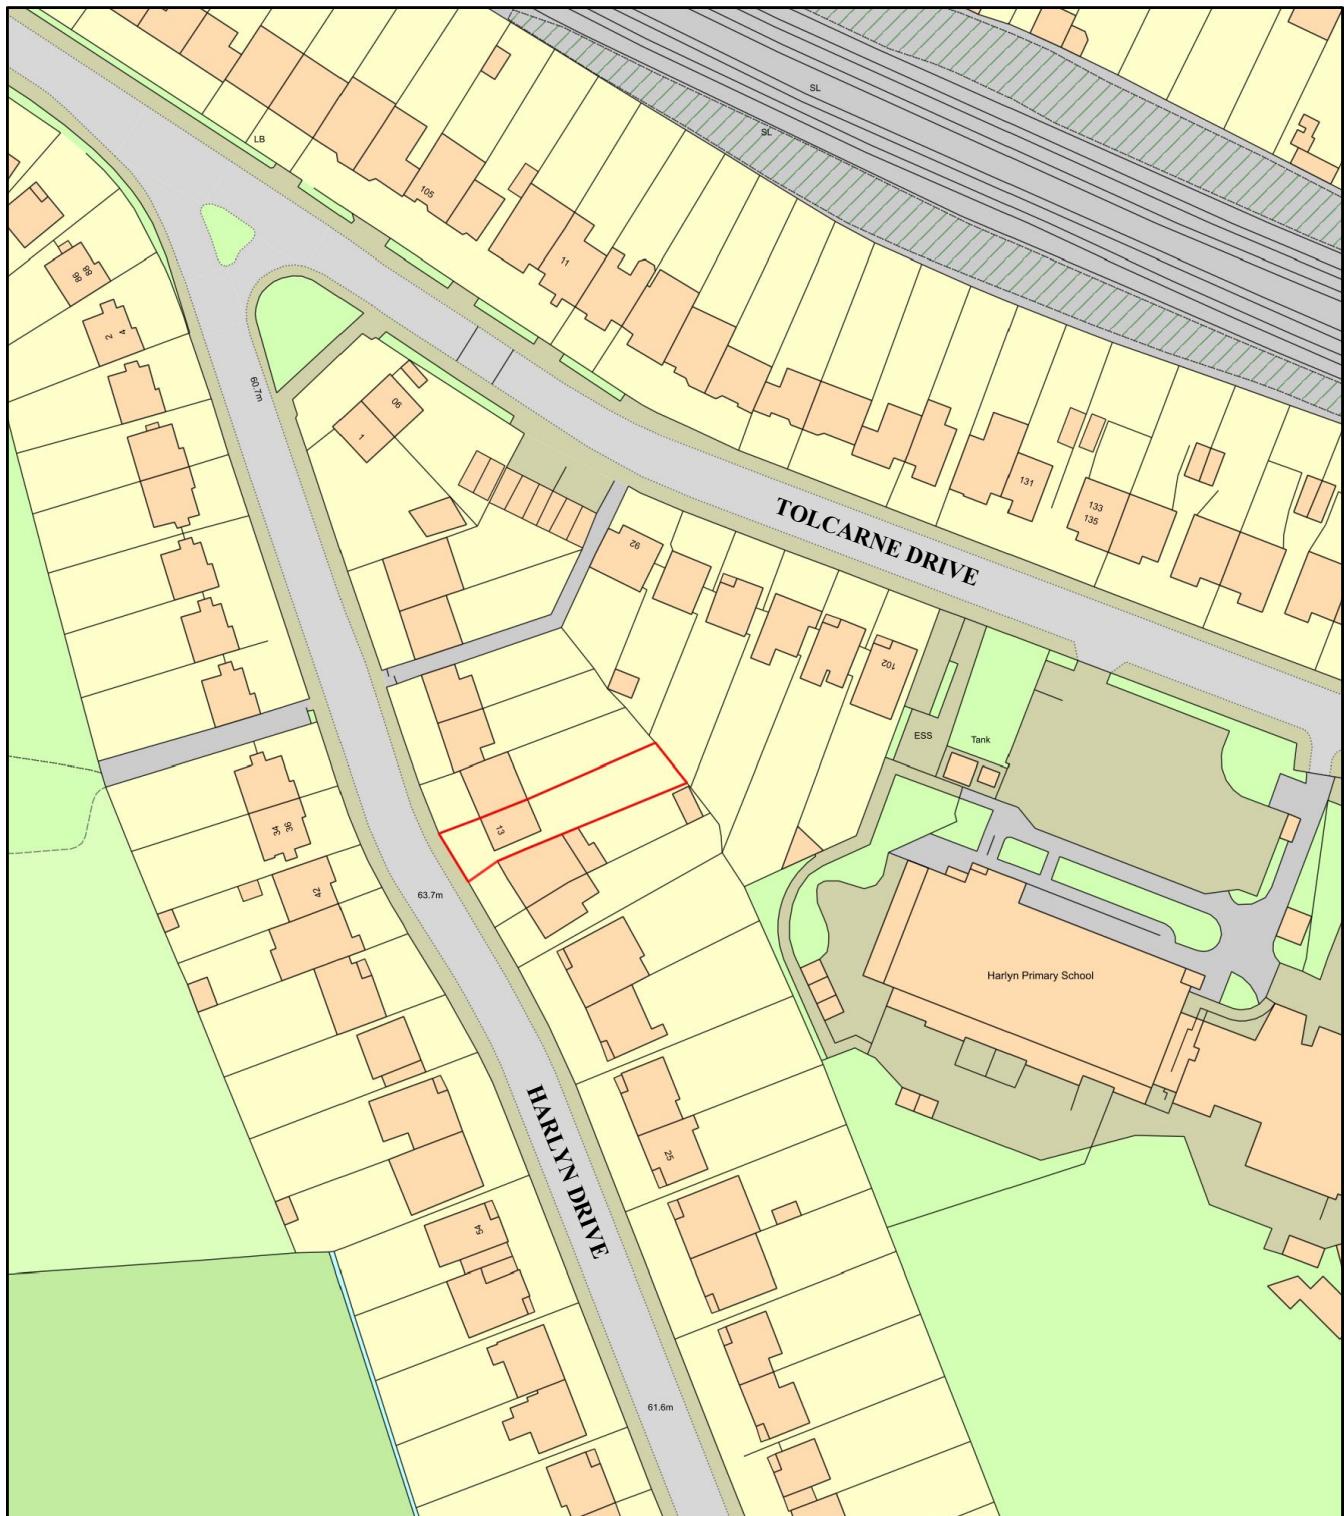

Plan Produced for: Mrs. S Vijaya Kumar

Date Produced: 04 Aug 2022

Plan Reference Number: TQRQM22216172410231

Scale: 1:1250 @ A4