


**13 HARLYN DRIVE, PINNER, HA5 2DF**  
**3.6m DEEP REAR EXTENSION**

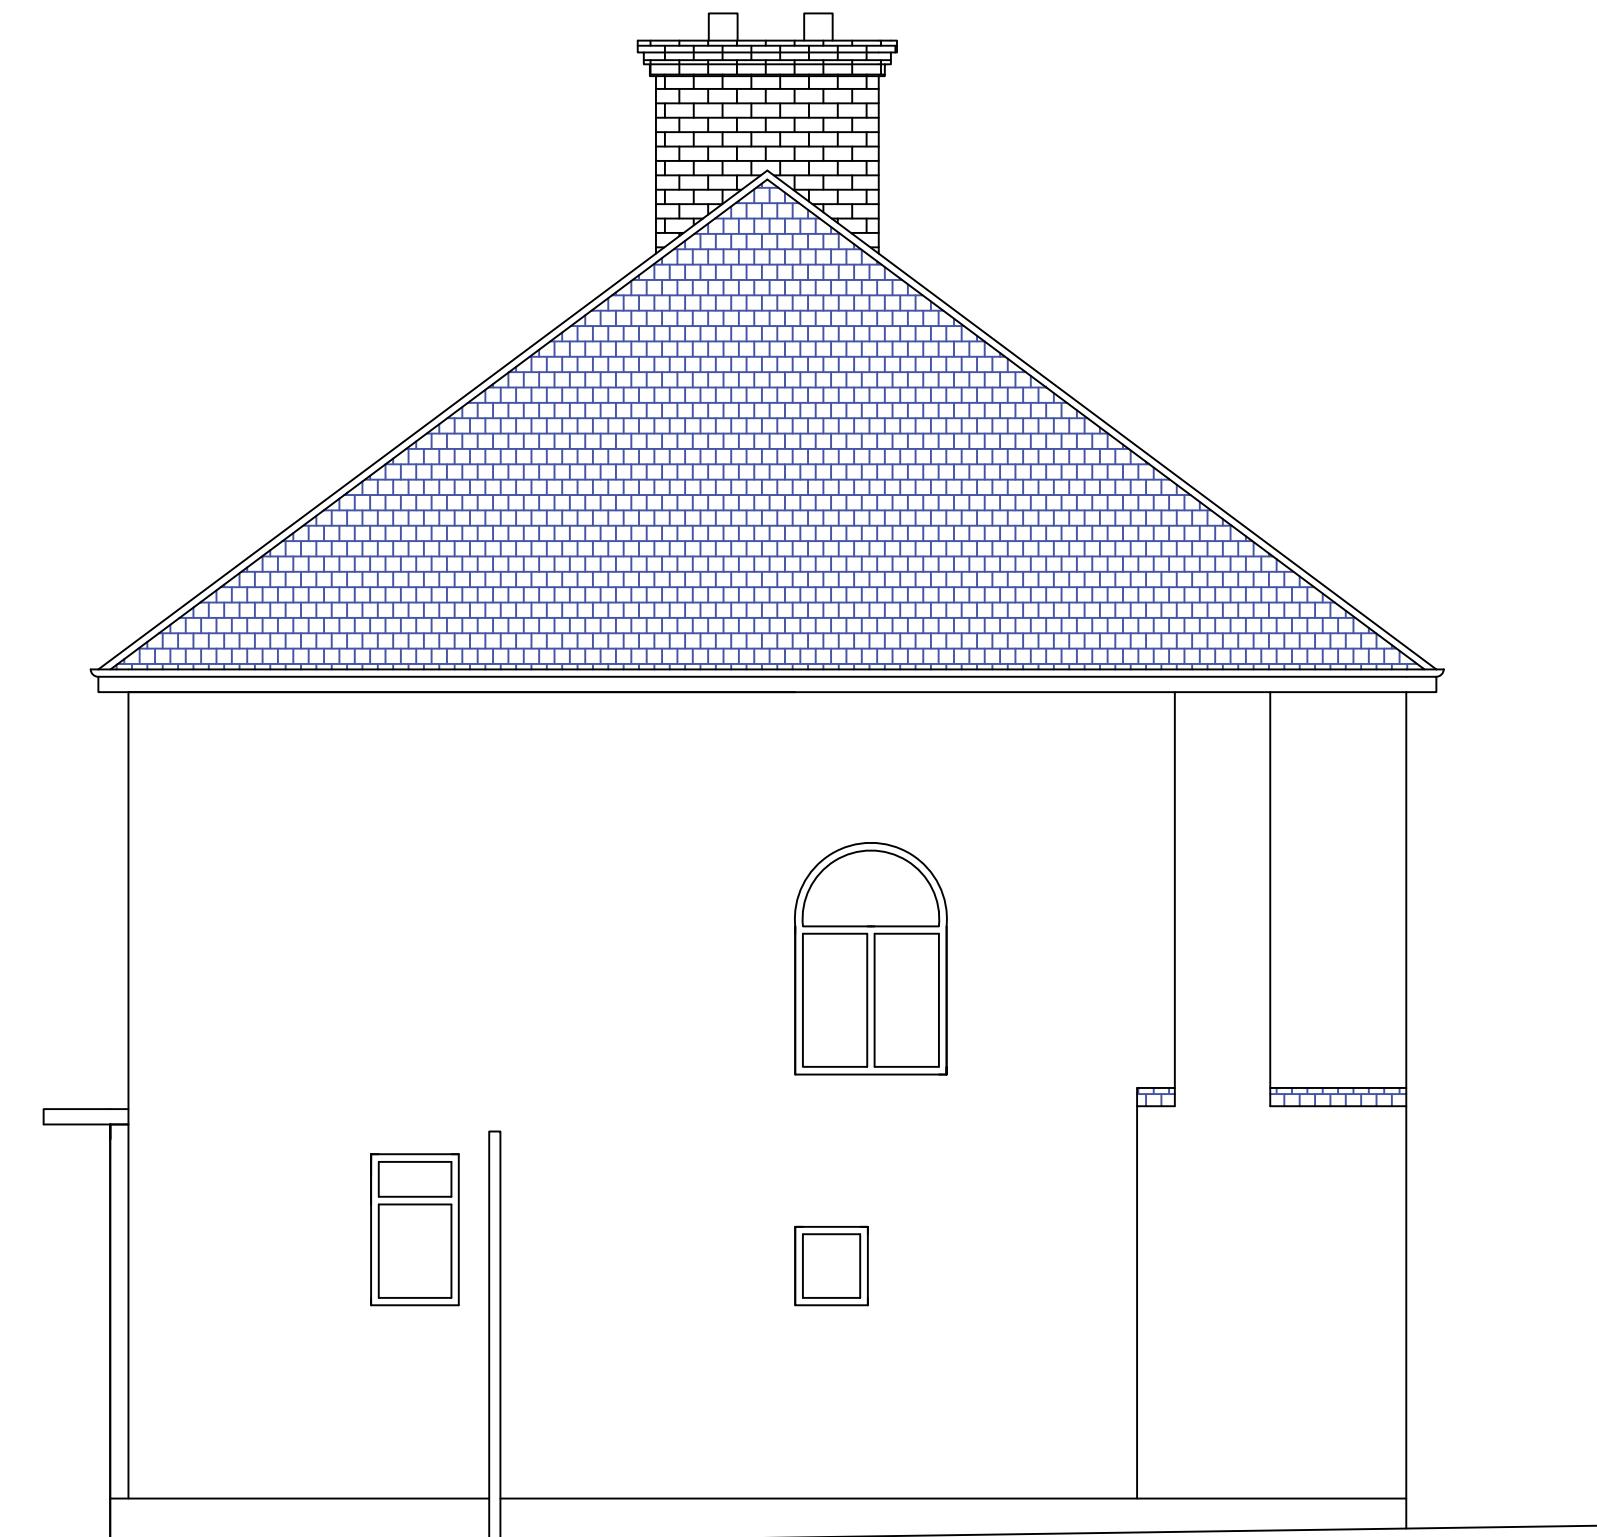

## **EXISTING SOUTH ELEVATION**

SCALE:

SCALE:

A horizontal scale bar divided into 10 equal segments. The first segment is labeled 'm' at its left end. Below the bar, numerical markings are placed at the start of the first, fourth, and fifth segments from the left. The markings are '5' at the start of the first segment, '4' at the start of the fourth segment, '3' at the start of the fifth segment, '2' at the start of the eighth segment, '1' at the start of the ninth segment, and an empty box at the start of the tenth segment.

|   |  |   |  |   |  |   |  |   |  |  |
|---|--|---|--|---|--|---|--|---|--|--|
| m |  |   |  |   |  |   |  |   |  |  |
| 5 |  | 4 |  | 3 |  | 2 |  | 1 |  |  |