


13 HARLYN DRIVE, PINNER, HA5 2DF
3.6m DEEP REAR EXTENSION

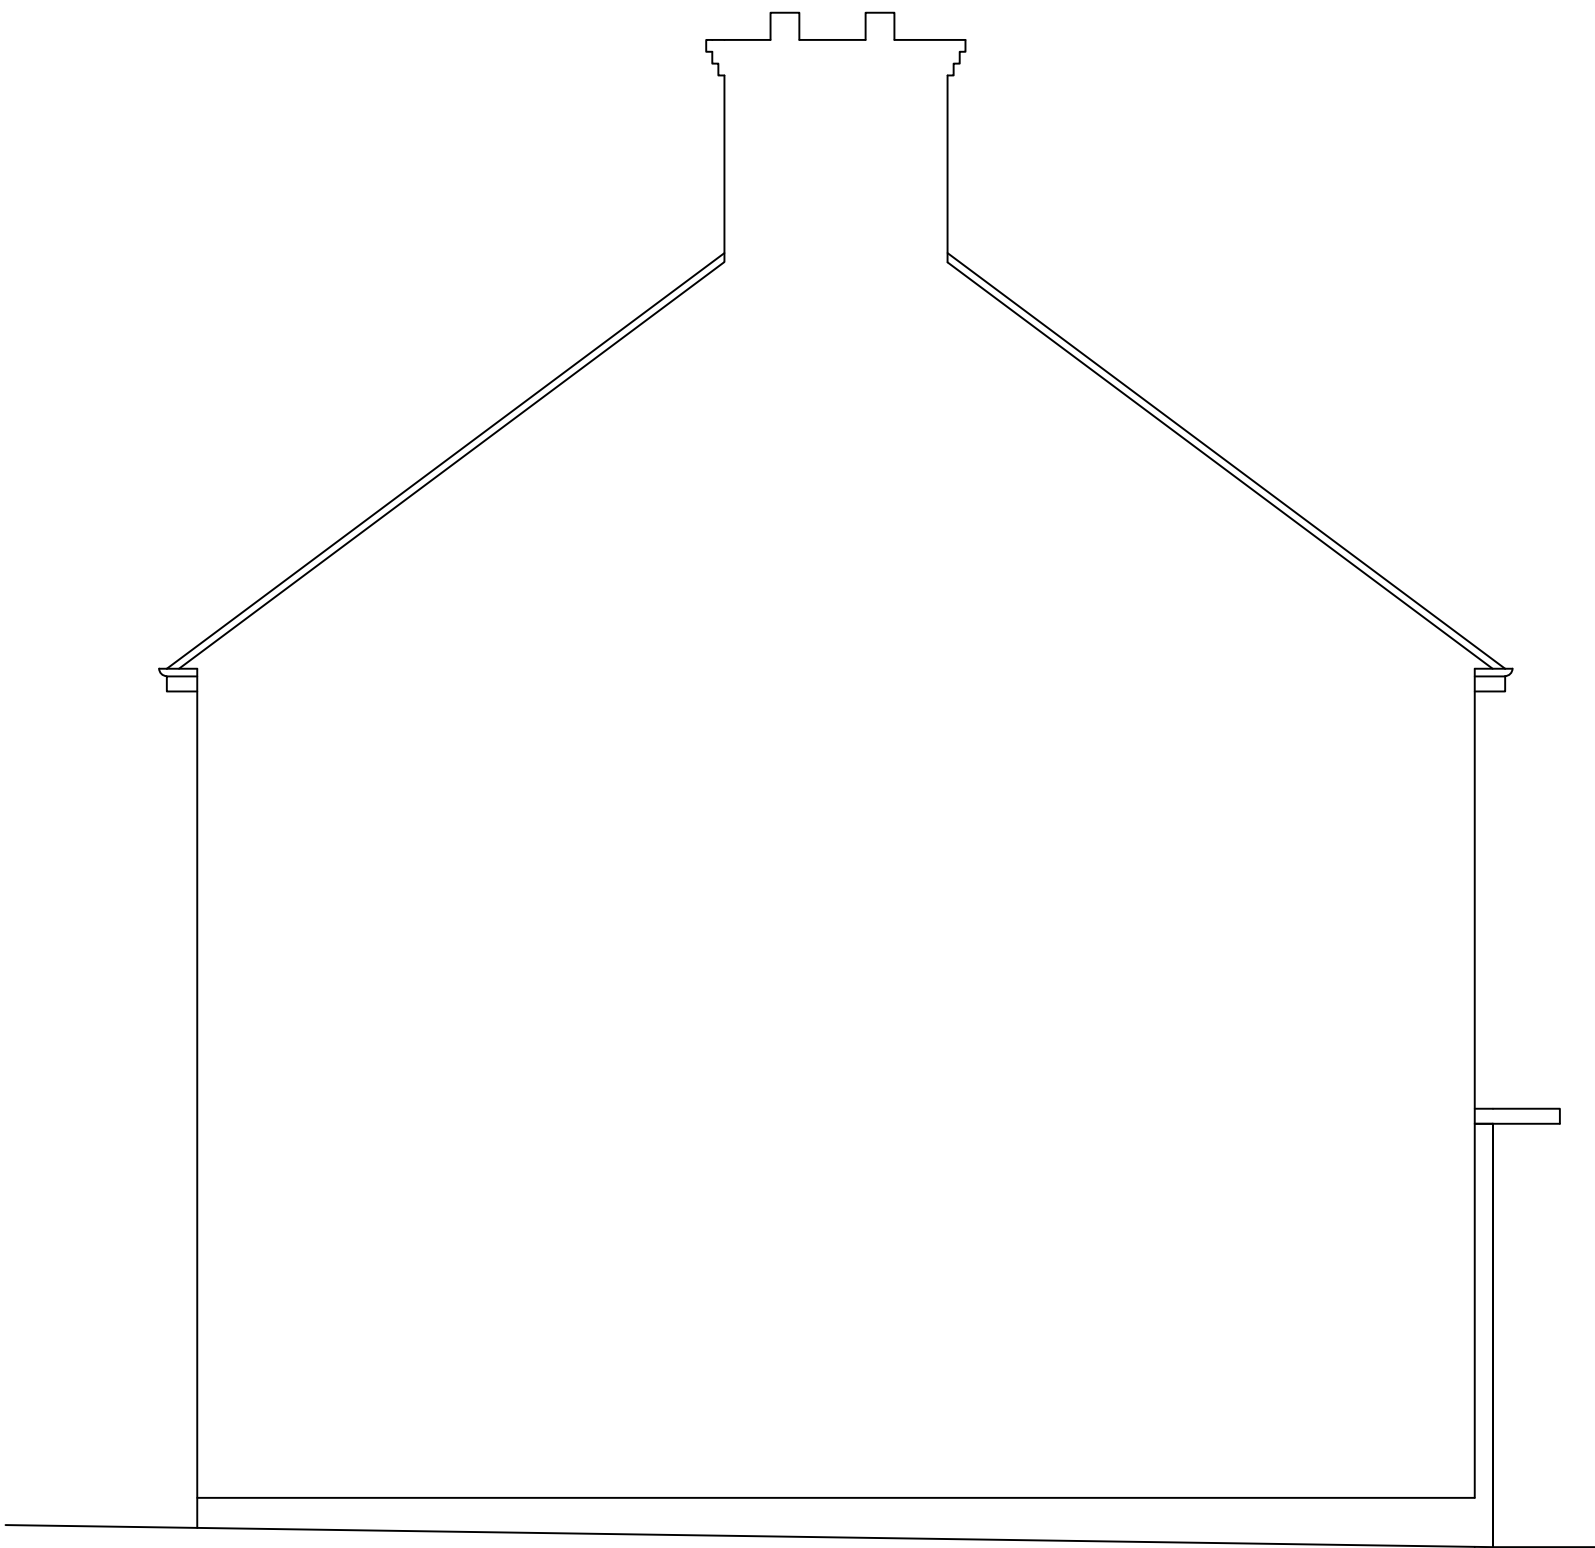

EXISTING NORTH ELEVATION

SCALE:

m														
5		4		3		2		1						