


13 HARLYN DRIVE, PINNER, HA5 2DF
3.6m DEEP REAR EXTENSION

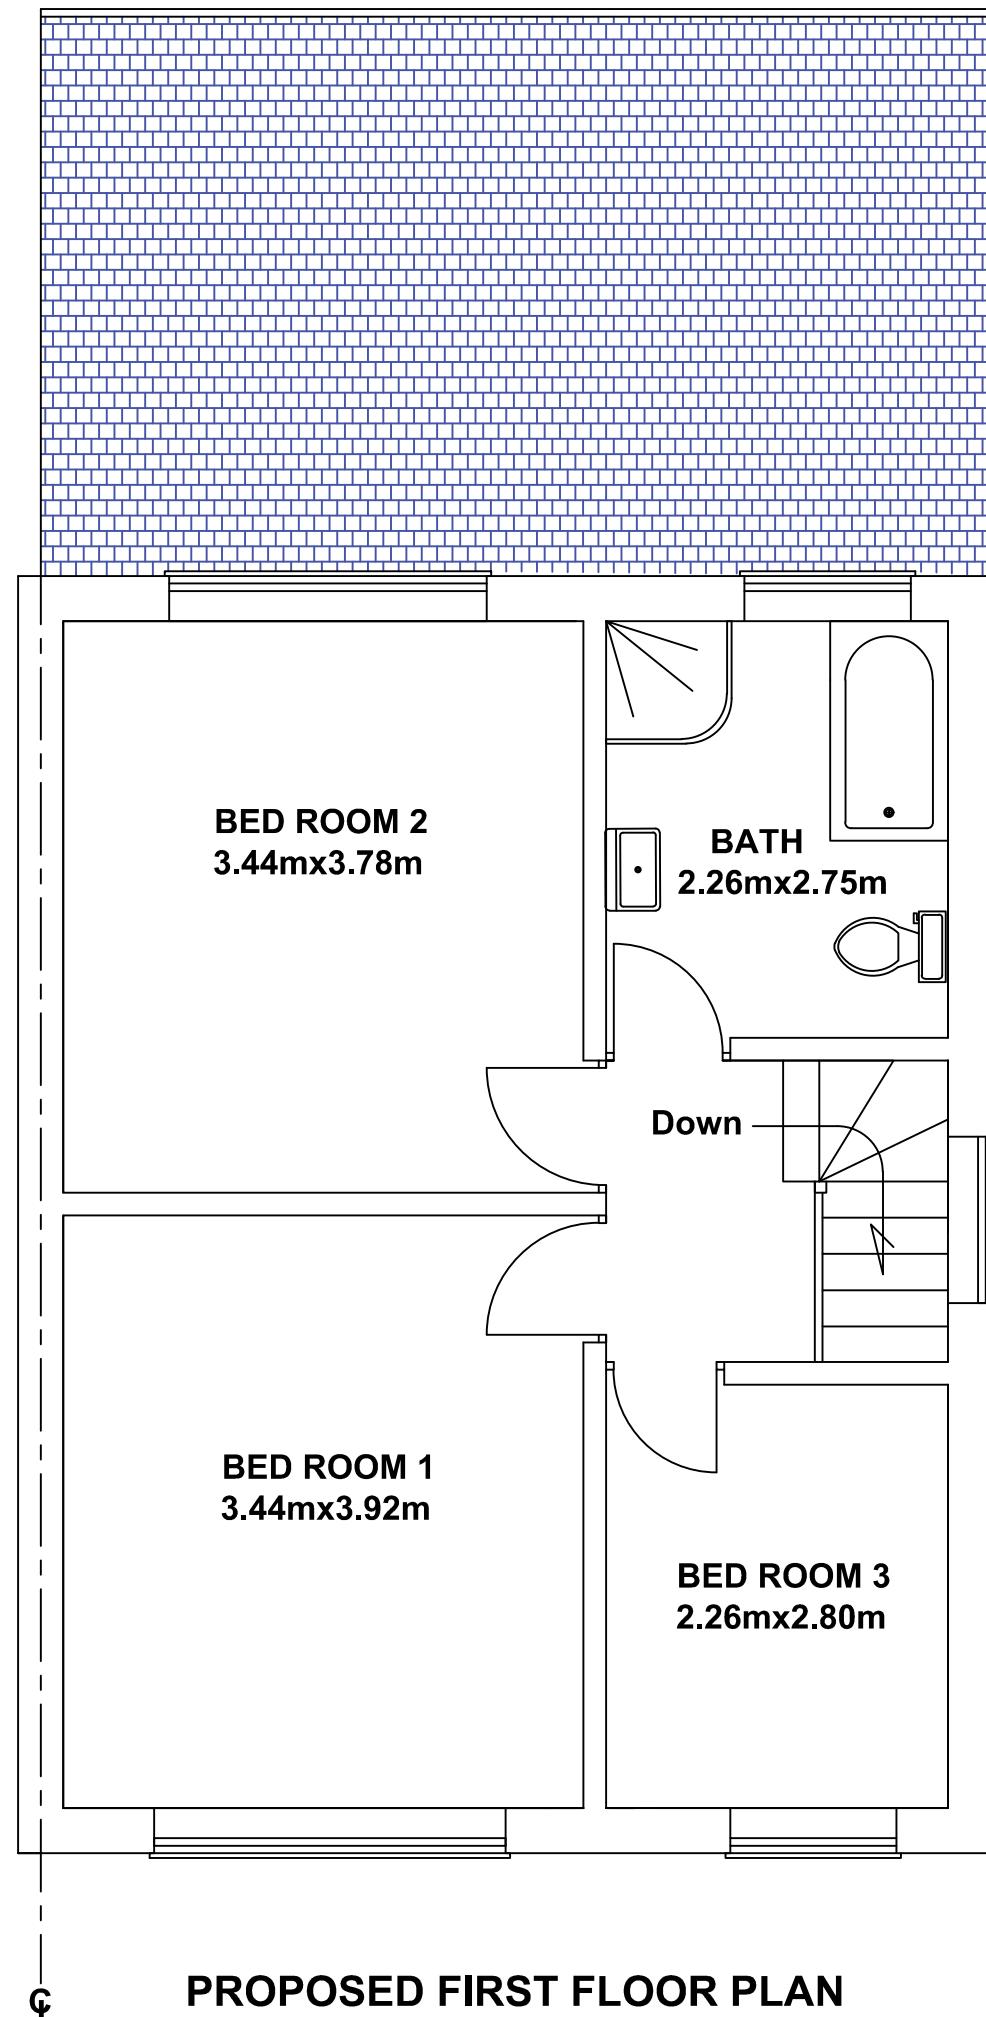

PROPOSED FIRST FLOOR PLAN

SCALE:

m	5	4	3	2	1	
5	4	3	2	1		