


13 HARLYN DRIVE, PINNER, HA5 2DF

3.6m DEEP REAR EXTENSION

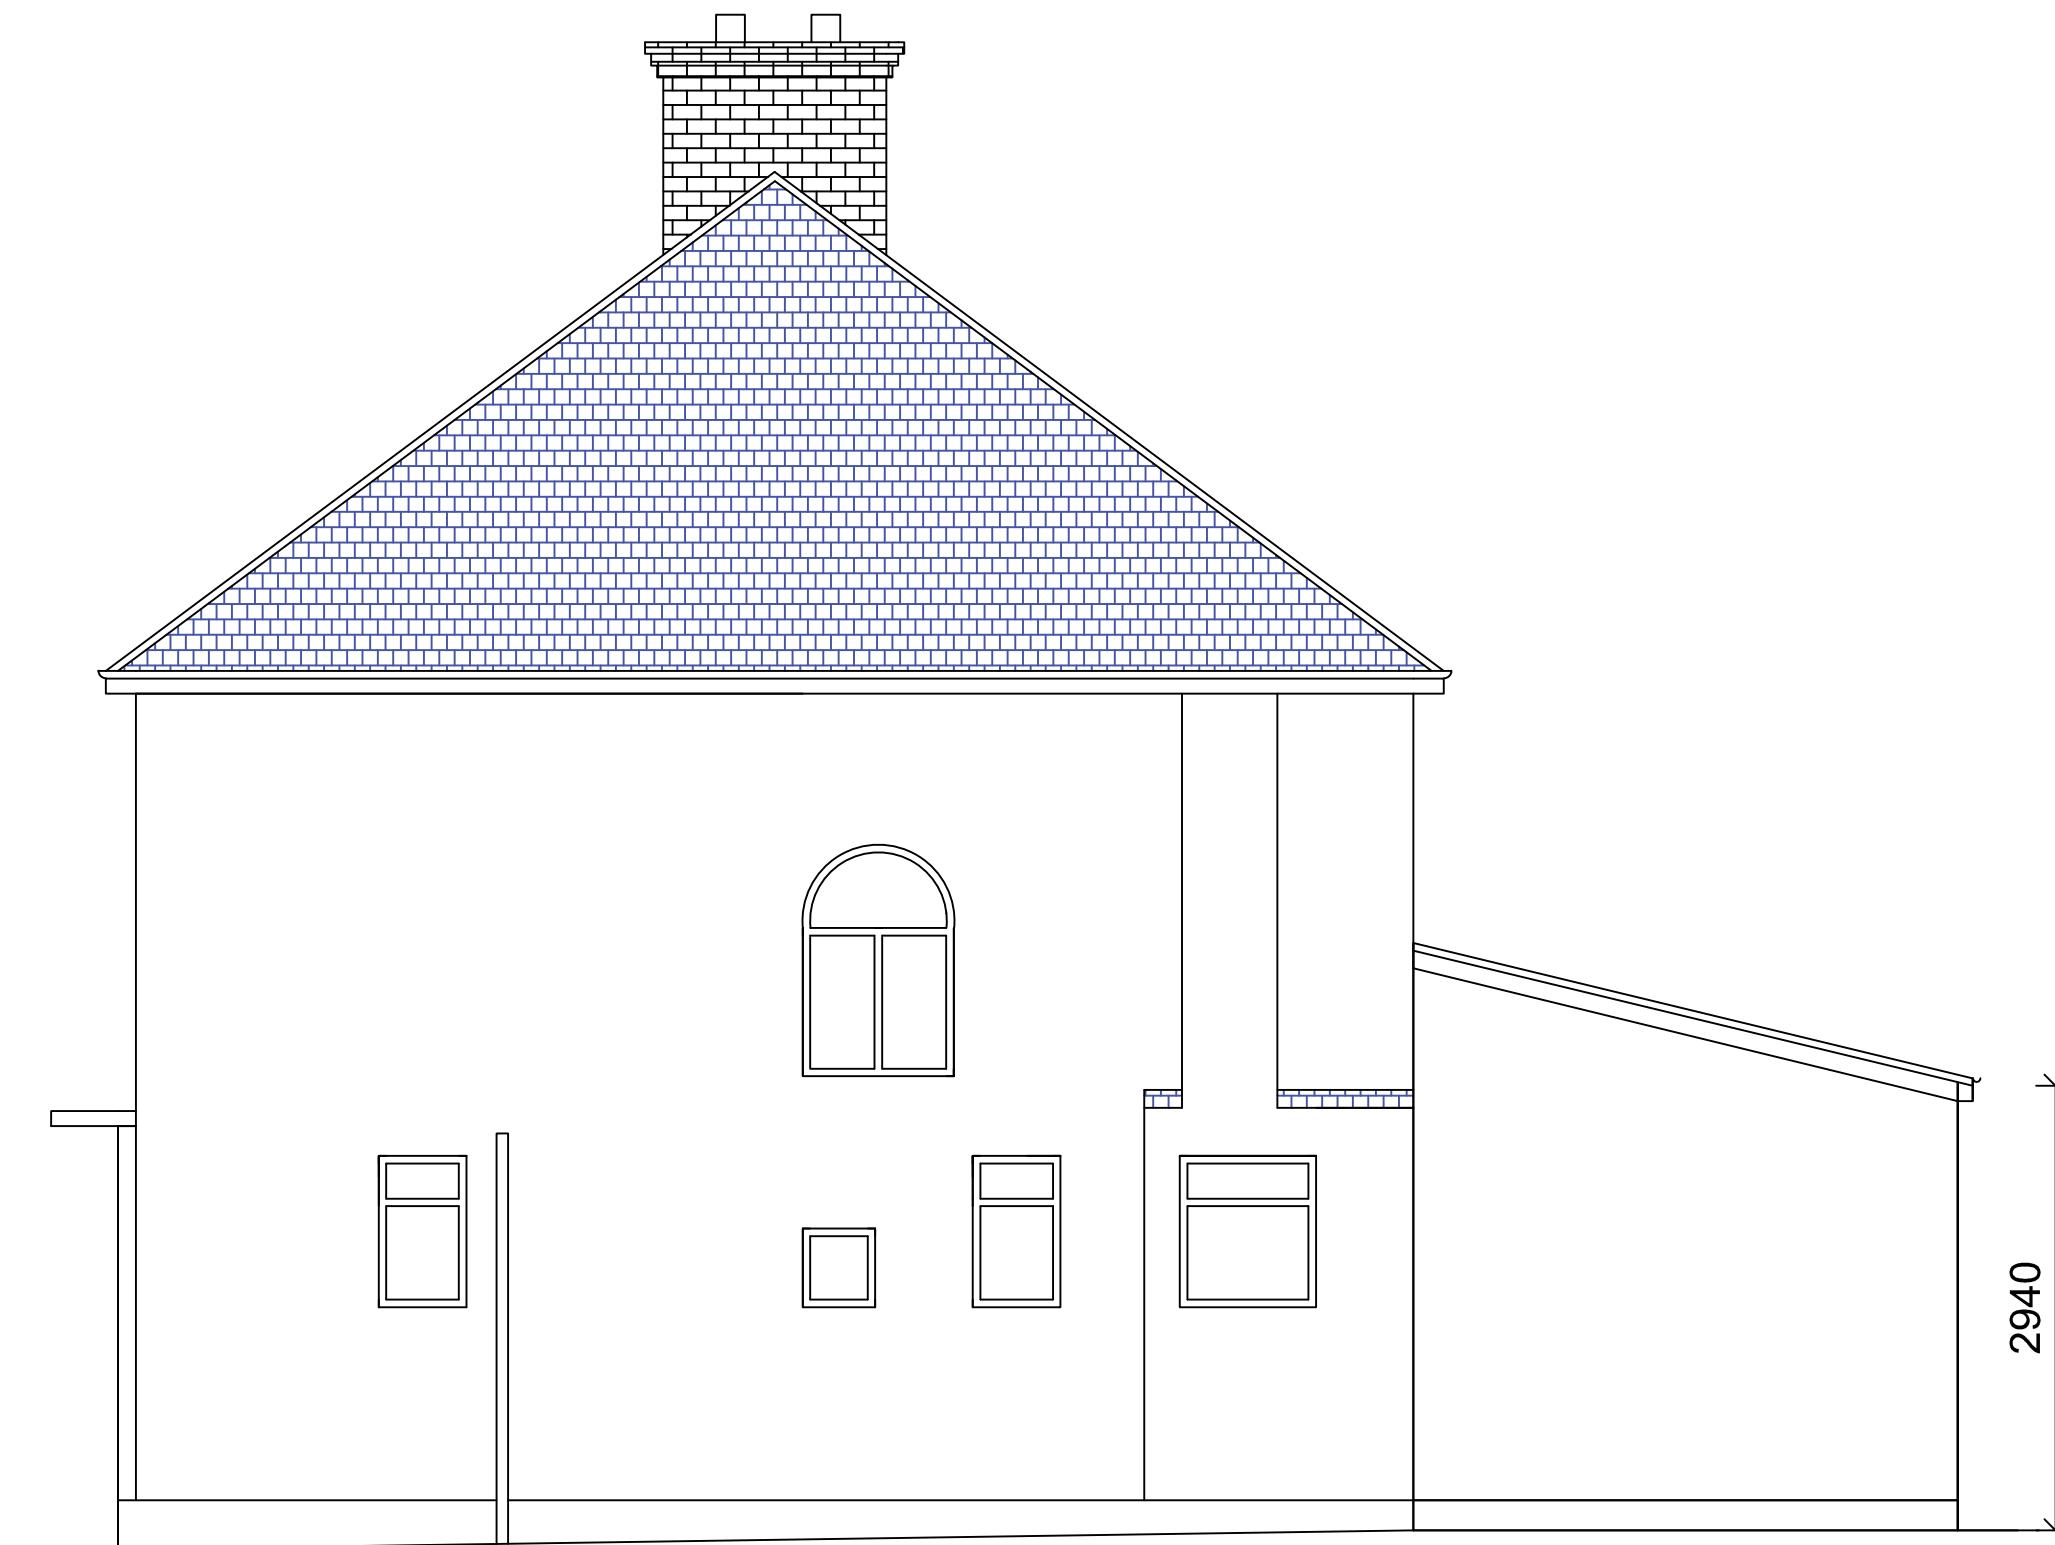

PROPOSED SOUTH ELEVATION

SCALE:

m								
5	4	3	2	1				