


13 HARLYN DRIVE, PINNER, HA5 2DF

3.6m DEEP REAR EXTENSION

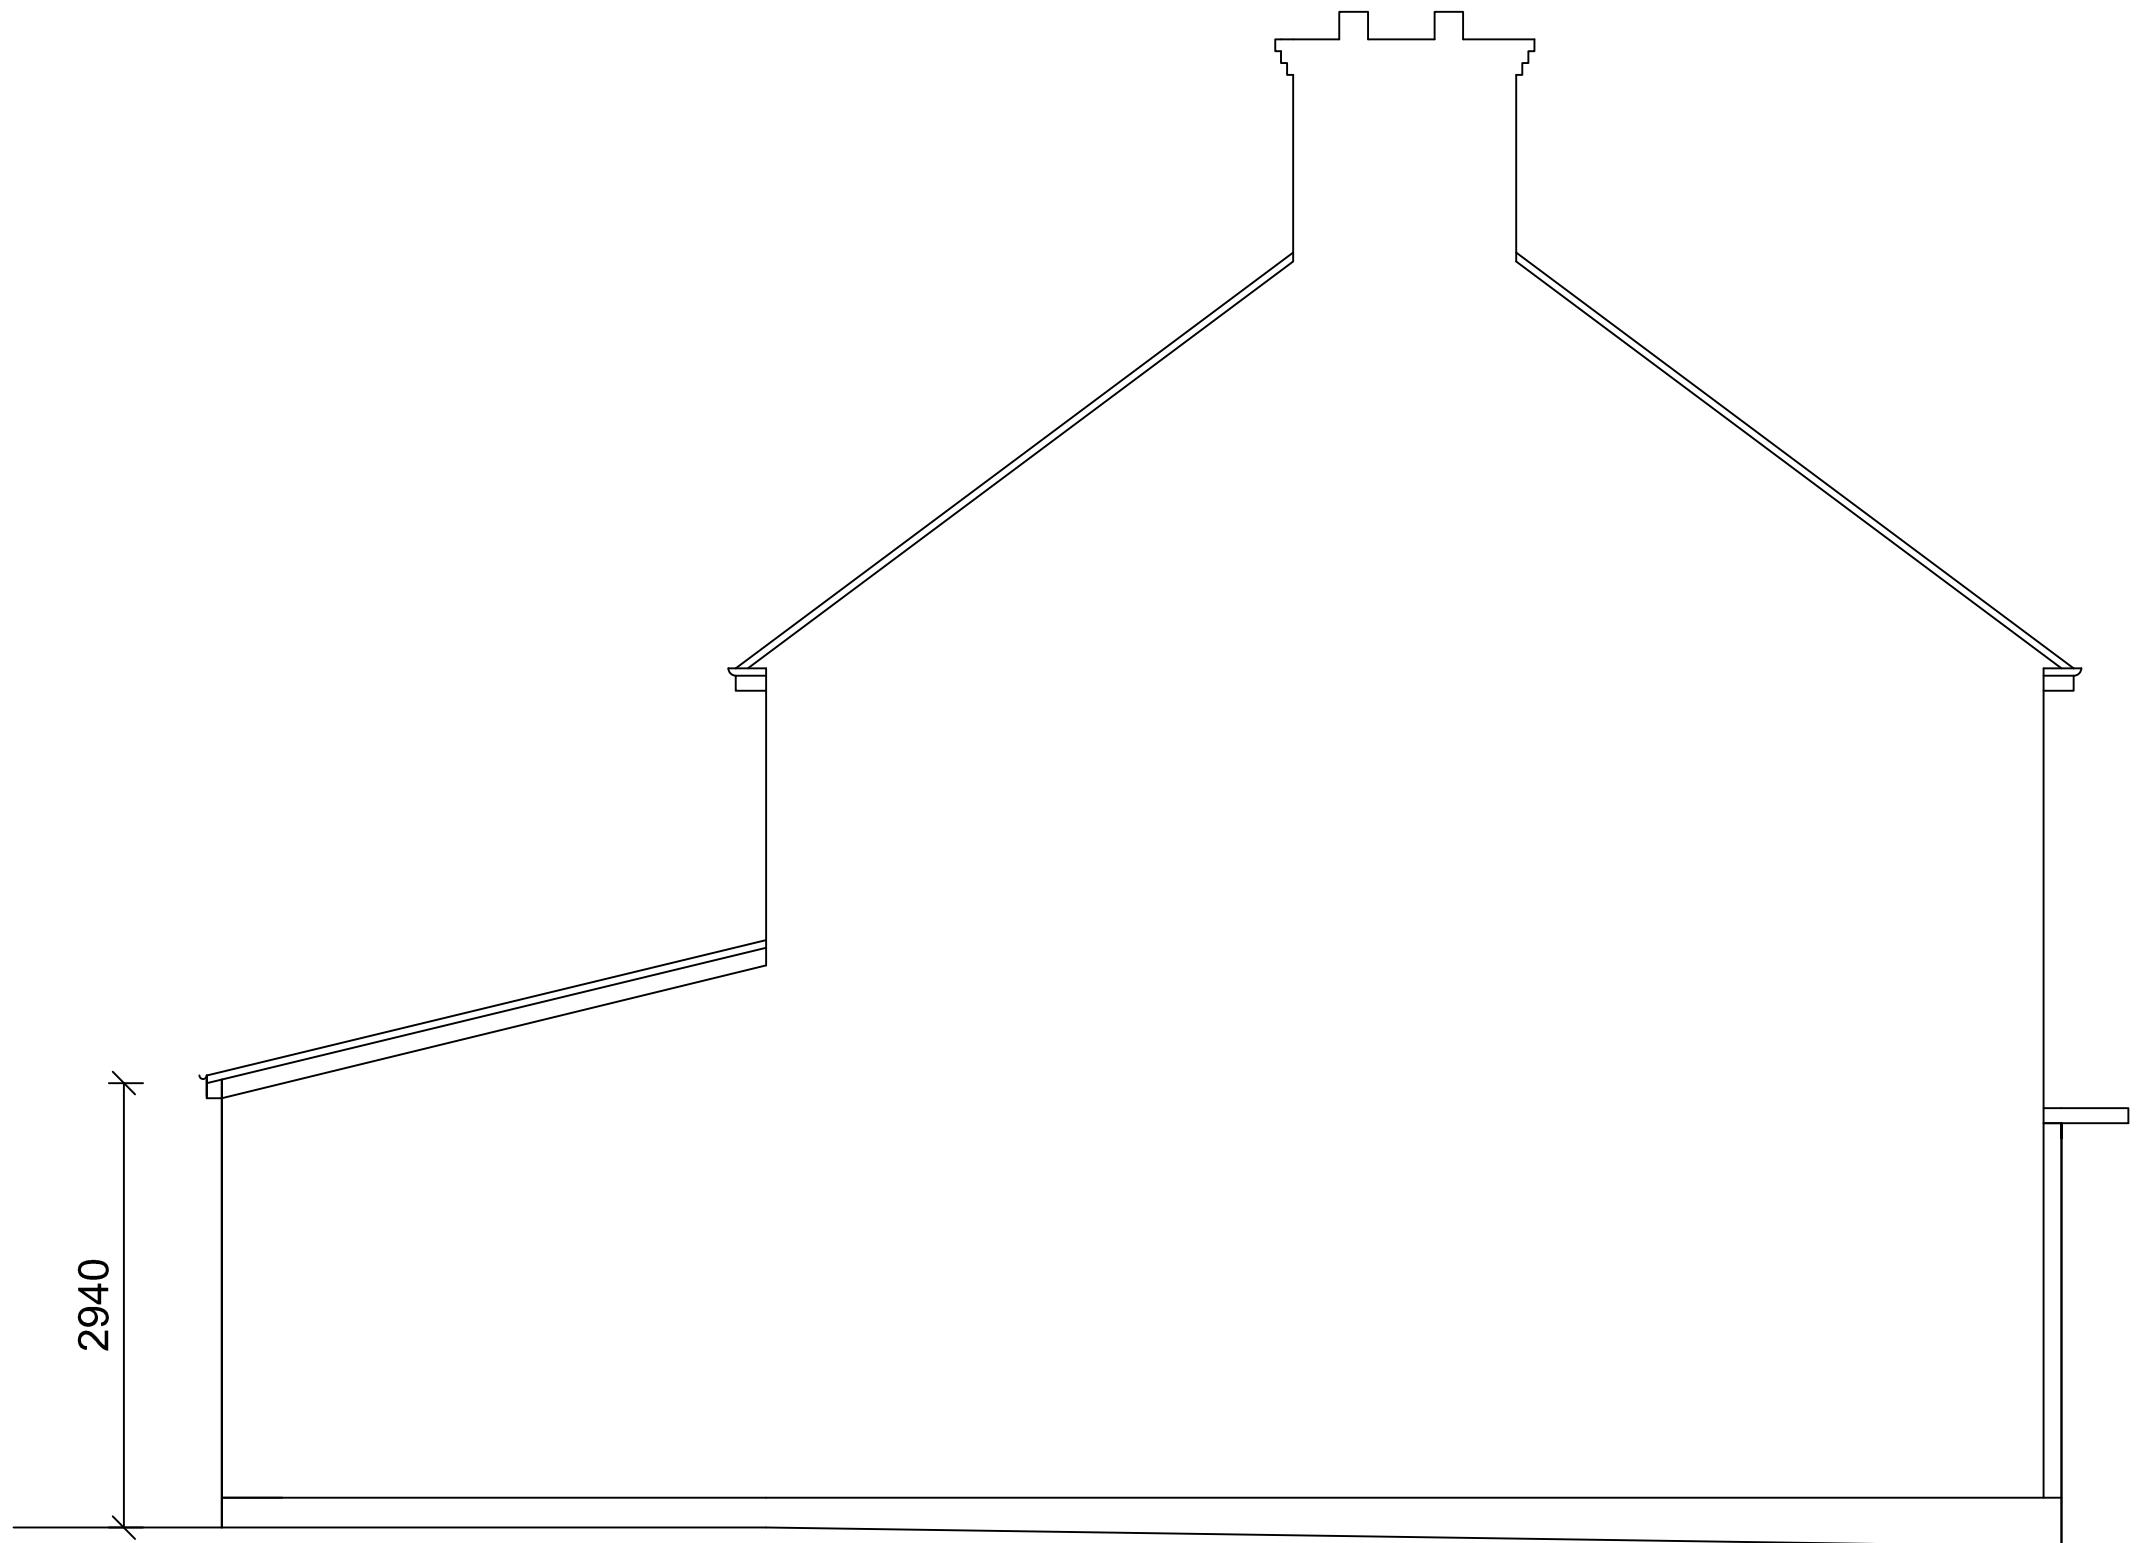

PROPOSED NORTH ELEVATION

SCALE:

m	5	4	3	2	1