


13 HARLYN DRIVE, PINNER, HA5 2DF
4m DEEP REAR EXTENSION

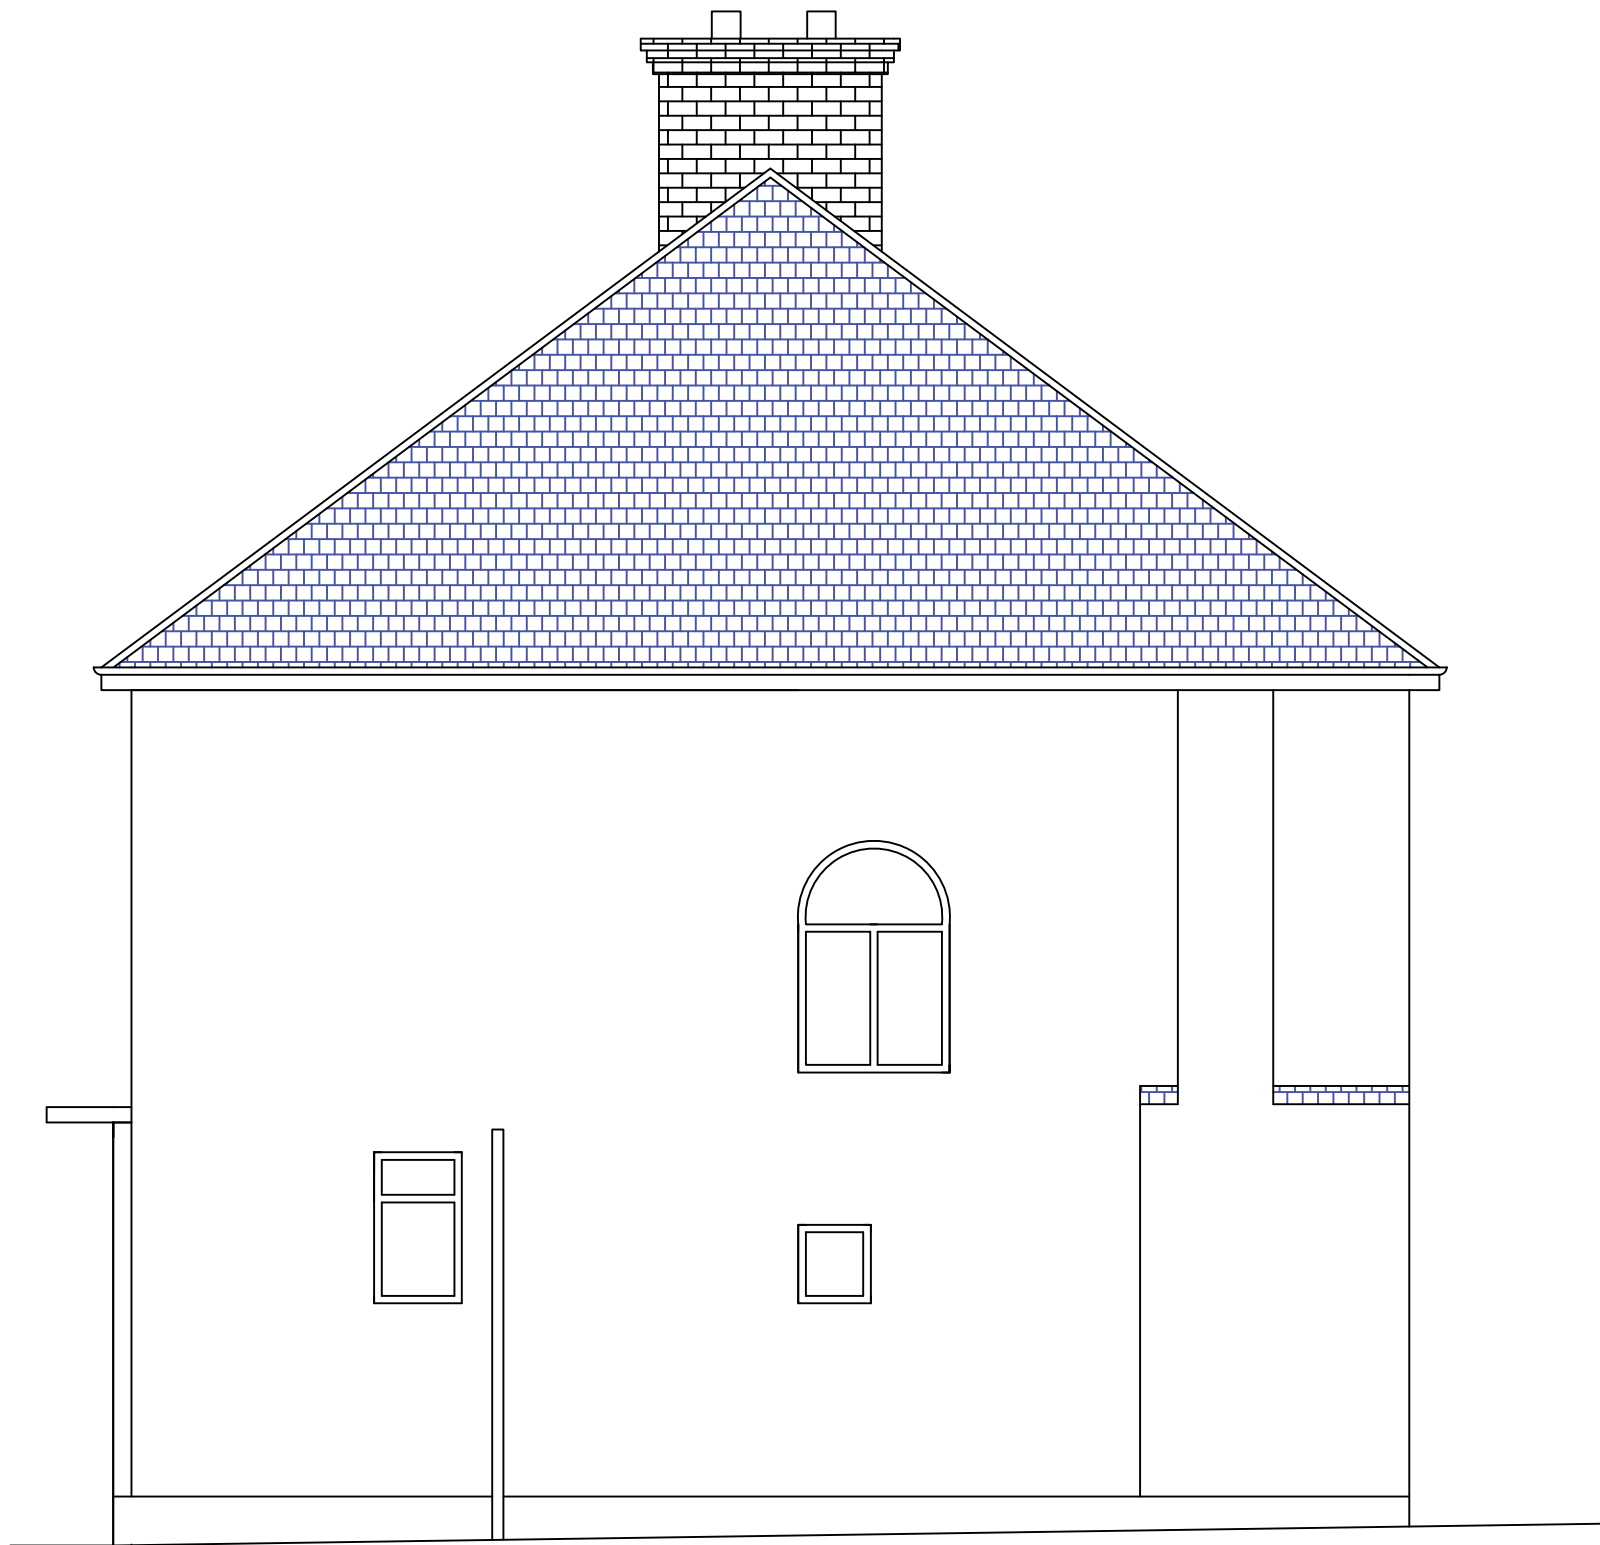

EXISTING SOUTH ELEVATION

SCALE:

[illegible]