


13 HARLYN DRIVE, PINNER, HA5 2DF

4m DEEP REAR EXTENSION

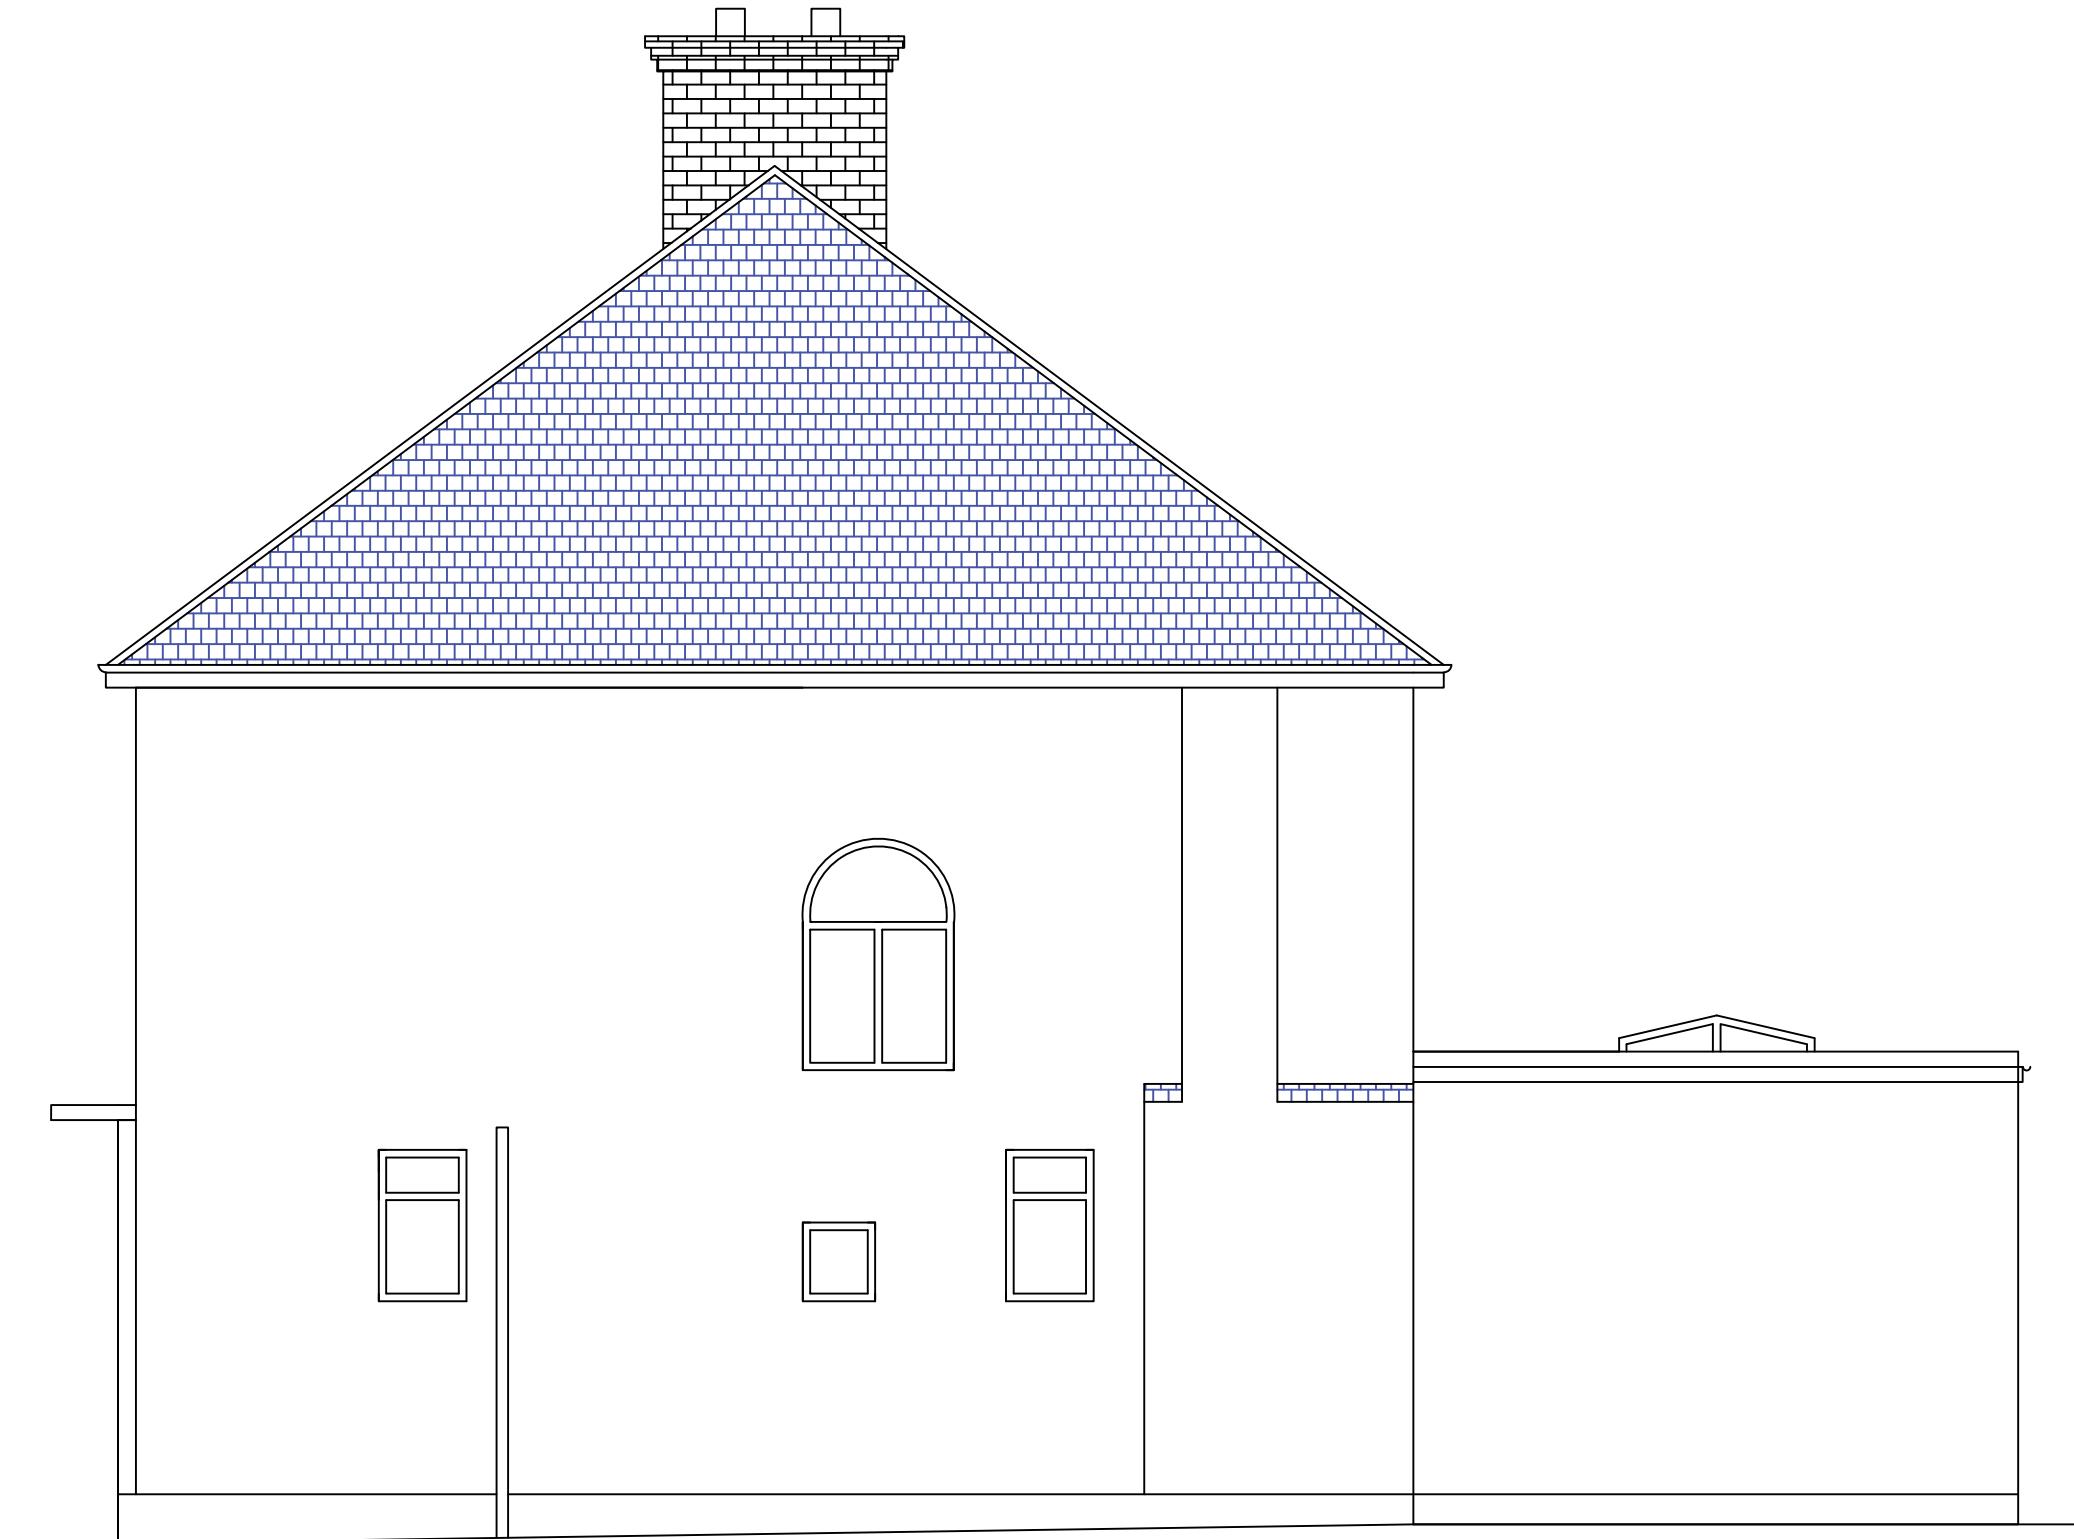

PROPOSED SOUTH ELEVATION

SCALE:

m							
5	4	3	2	1			