

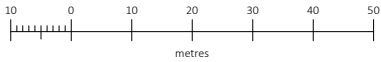


OS MAP - SCALE 1:1250

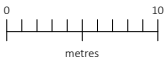

BLOCK PLAN - SCALE 1:500

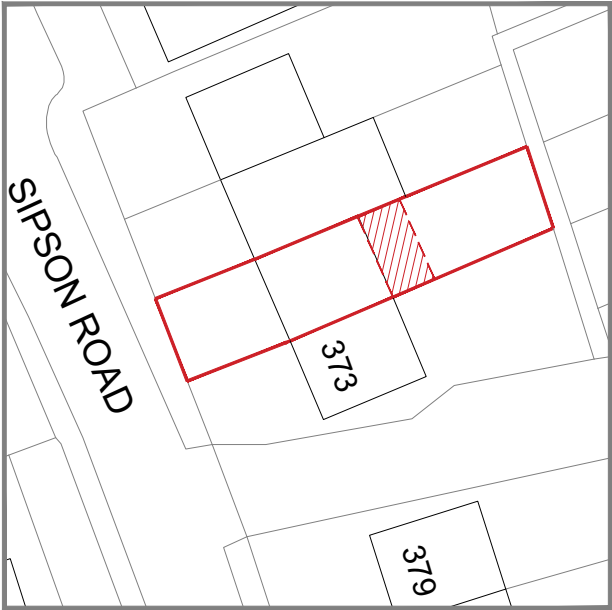

© Crown copyright 2022 Ordnance Survey 100053143



Amico Design Limited

Grange Park Court, 3 Roman Way,
Northampton, NN4 5EA

01604 871809

hello@amicodesign.co.uk

www.amicodesign.co.uk

-	FIRST ISSUE	XX	DD.MM.YY
REV:	DESCRIPTION:	BY:	DATE:

STATUS: **PLANNING**

CLIENT: MR SINGH

PROJECT: 371 SIPSON ROAD,
WEST DRAYTON, UB7 0HU

DRAWING
TITLE: OS MAP

SCALE AT A4: 1:1250/1:500	DATE: DD.MM.YY	DRAWN: XX	CHECKED: XX
PROJECT NO: -	DRAWING NO: AD-OS	REVISION: -	