


Location Plan

Site Address: 53, Paddington Close, Hayes, UB4 9QH

Date Produced: 01-Oct-2024

Scale: 1:2500 @A4

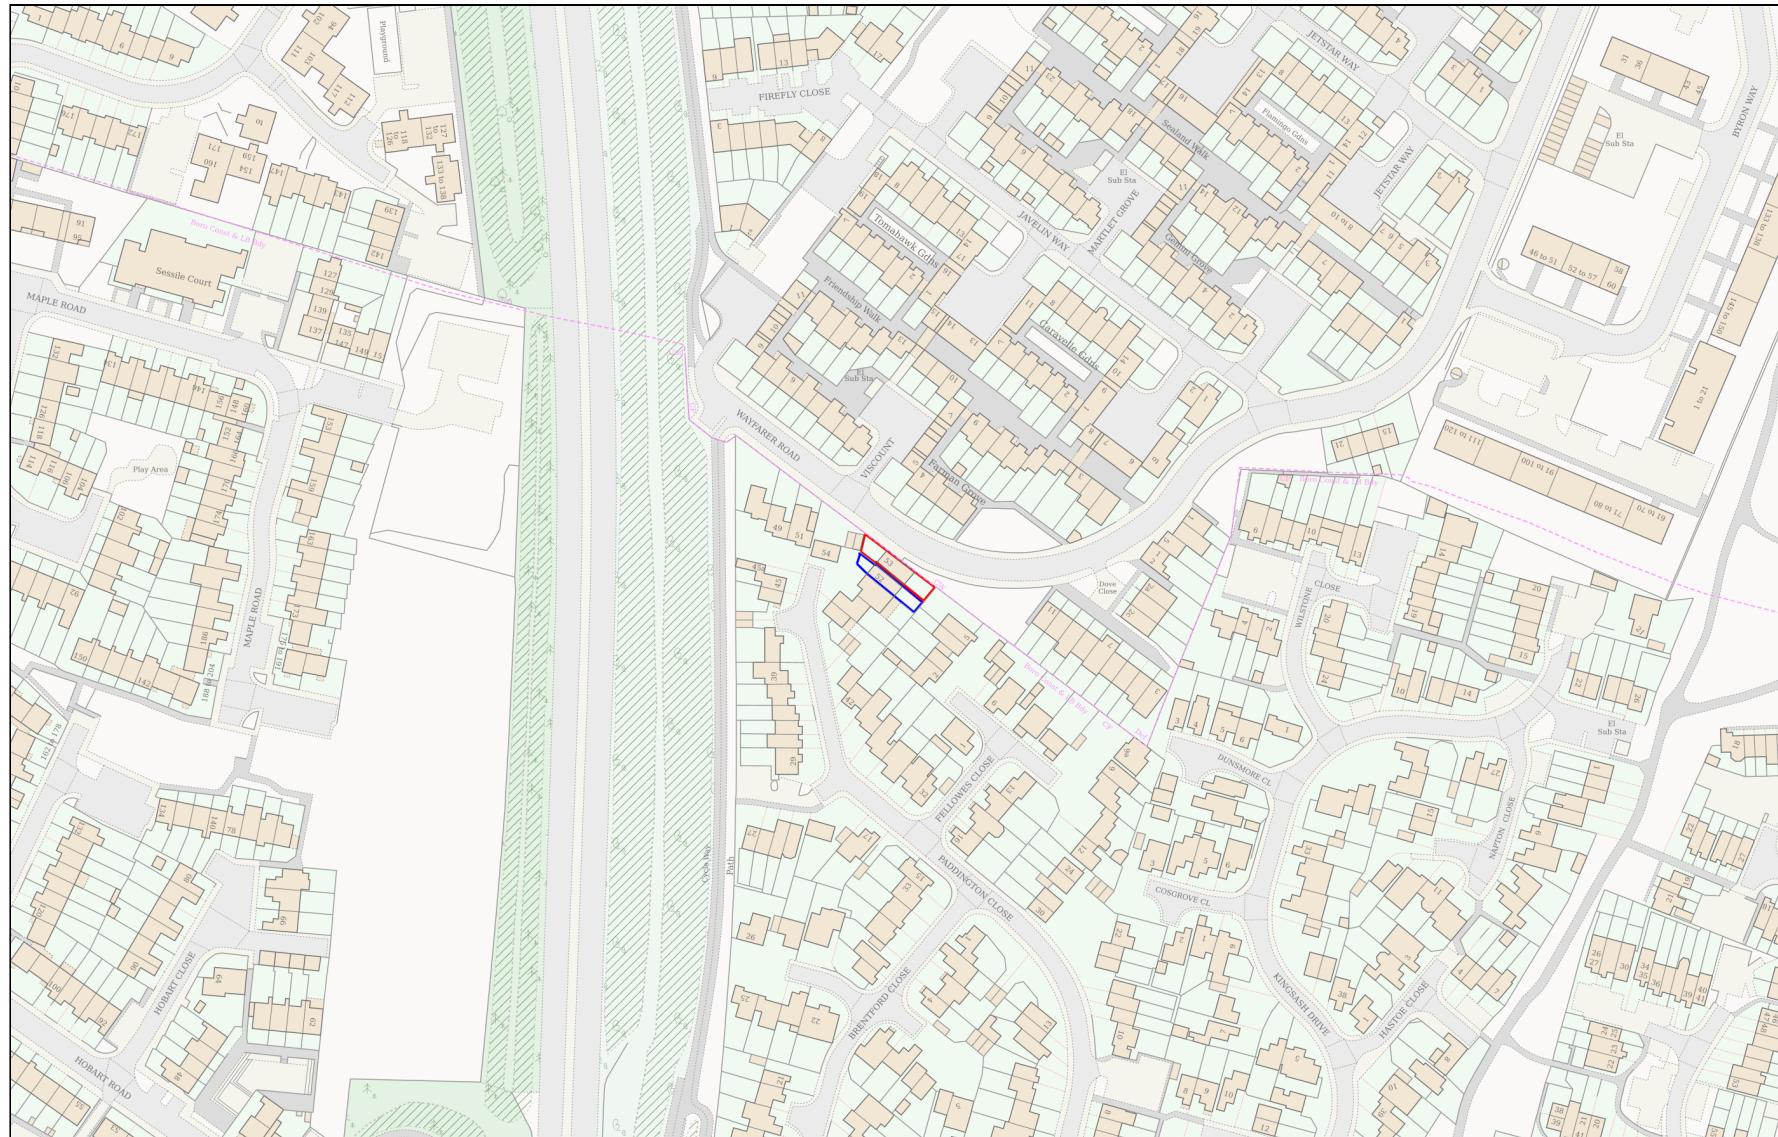

Planning Portal Reference: PP-13427043v1

0 100
Metres