
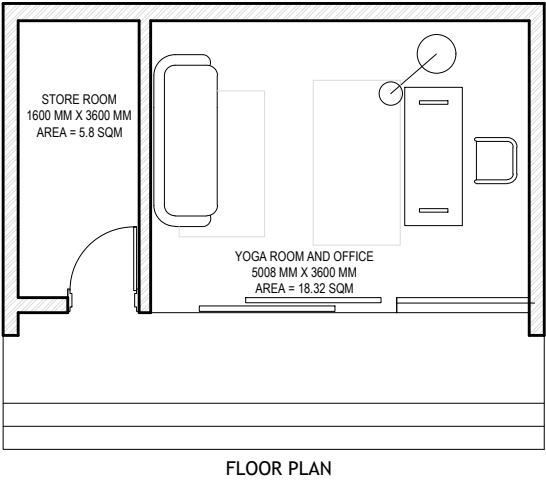
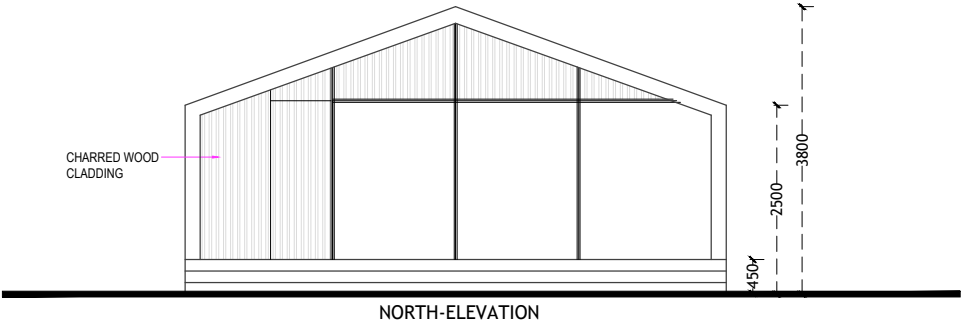


SCALE:

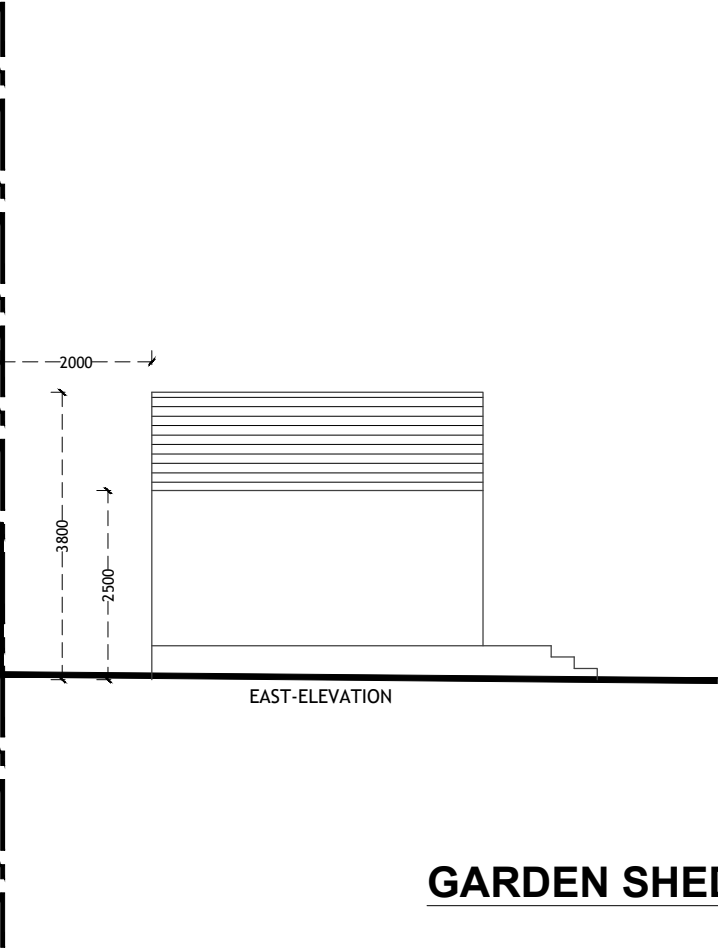

DESCRIPTION

PROJECT: UPPER STOREY & REAR EXTENSION
154 EASTCOTE ROAD,RUISLIP,HA48DX

DWG NO: A-9

TITLE: PROPOSED GARDEN SHED

DRAWN:

SCALE: 1:100 @ A3 SHEET

DATE: 01-AUG-2026

REVISION NO: R-1

ARCHITECTURAL DESIGNER: THE DRAWING BOARD
+44 7405826961
THEDRAWINGBOARD2005@GMAIL.COM

