


# 19 and 21

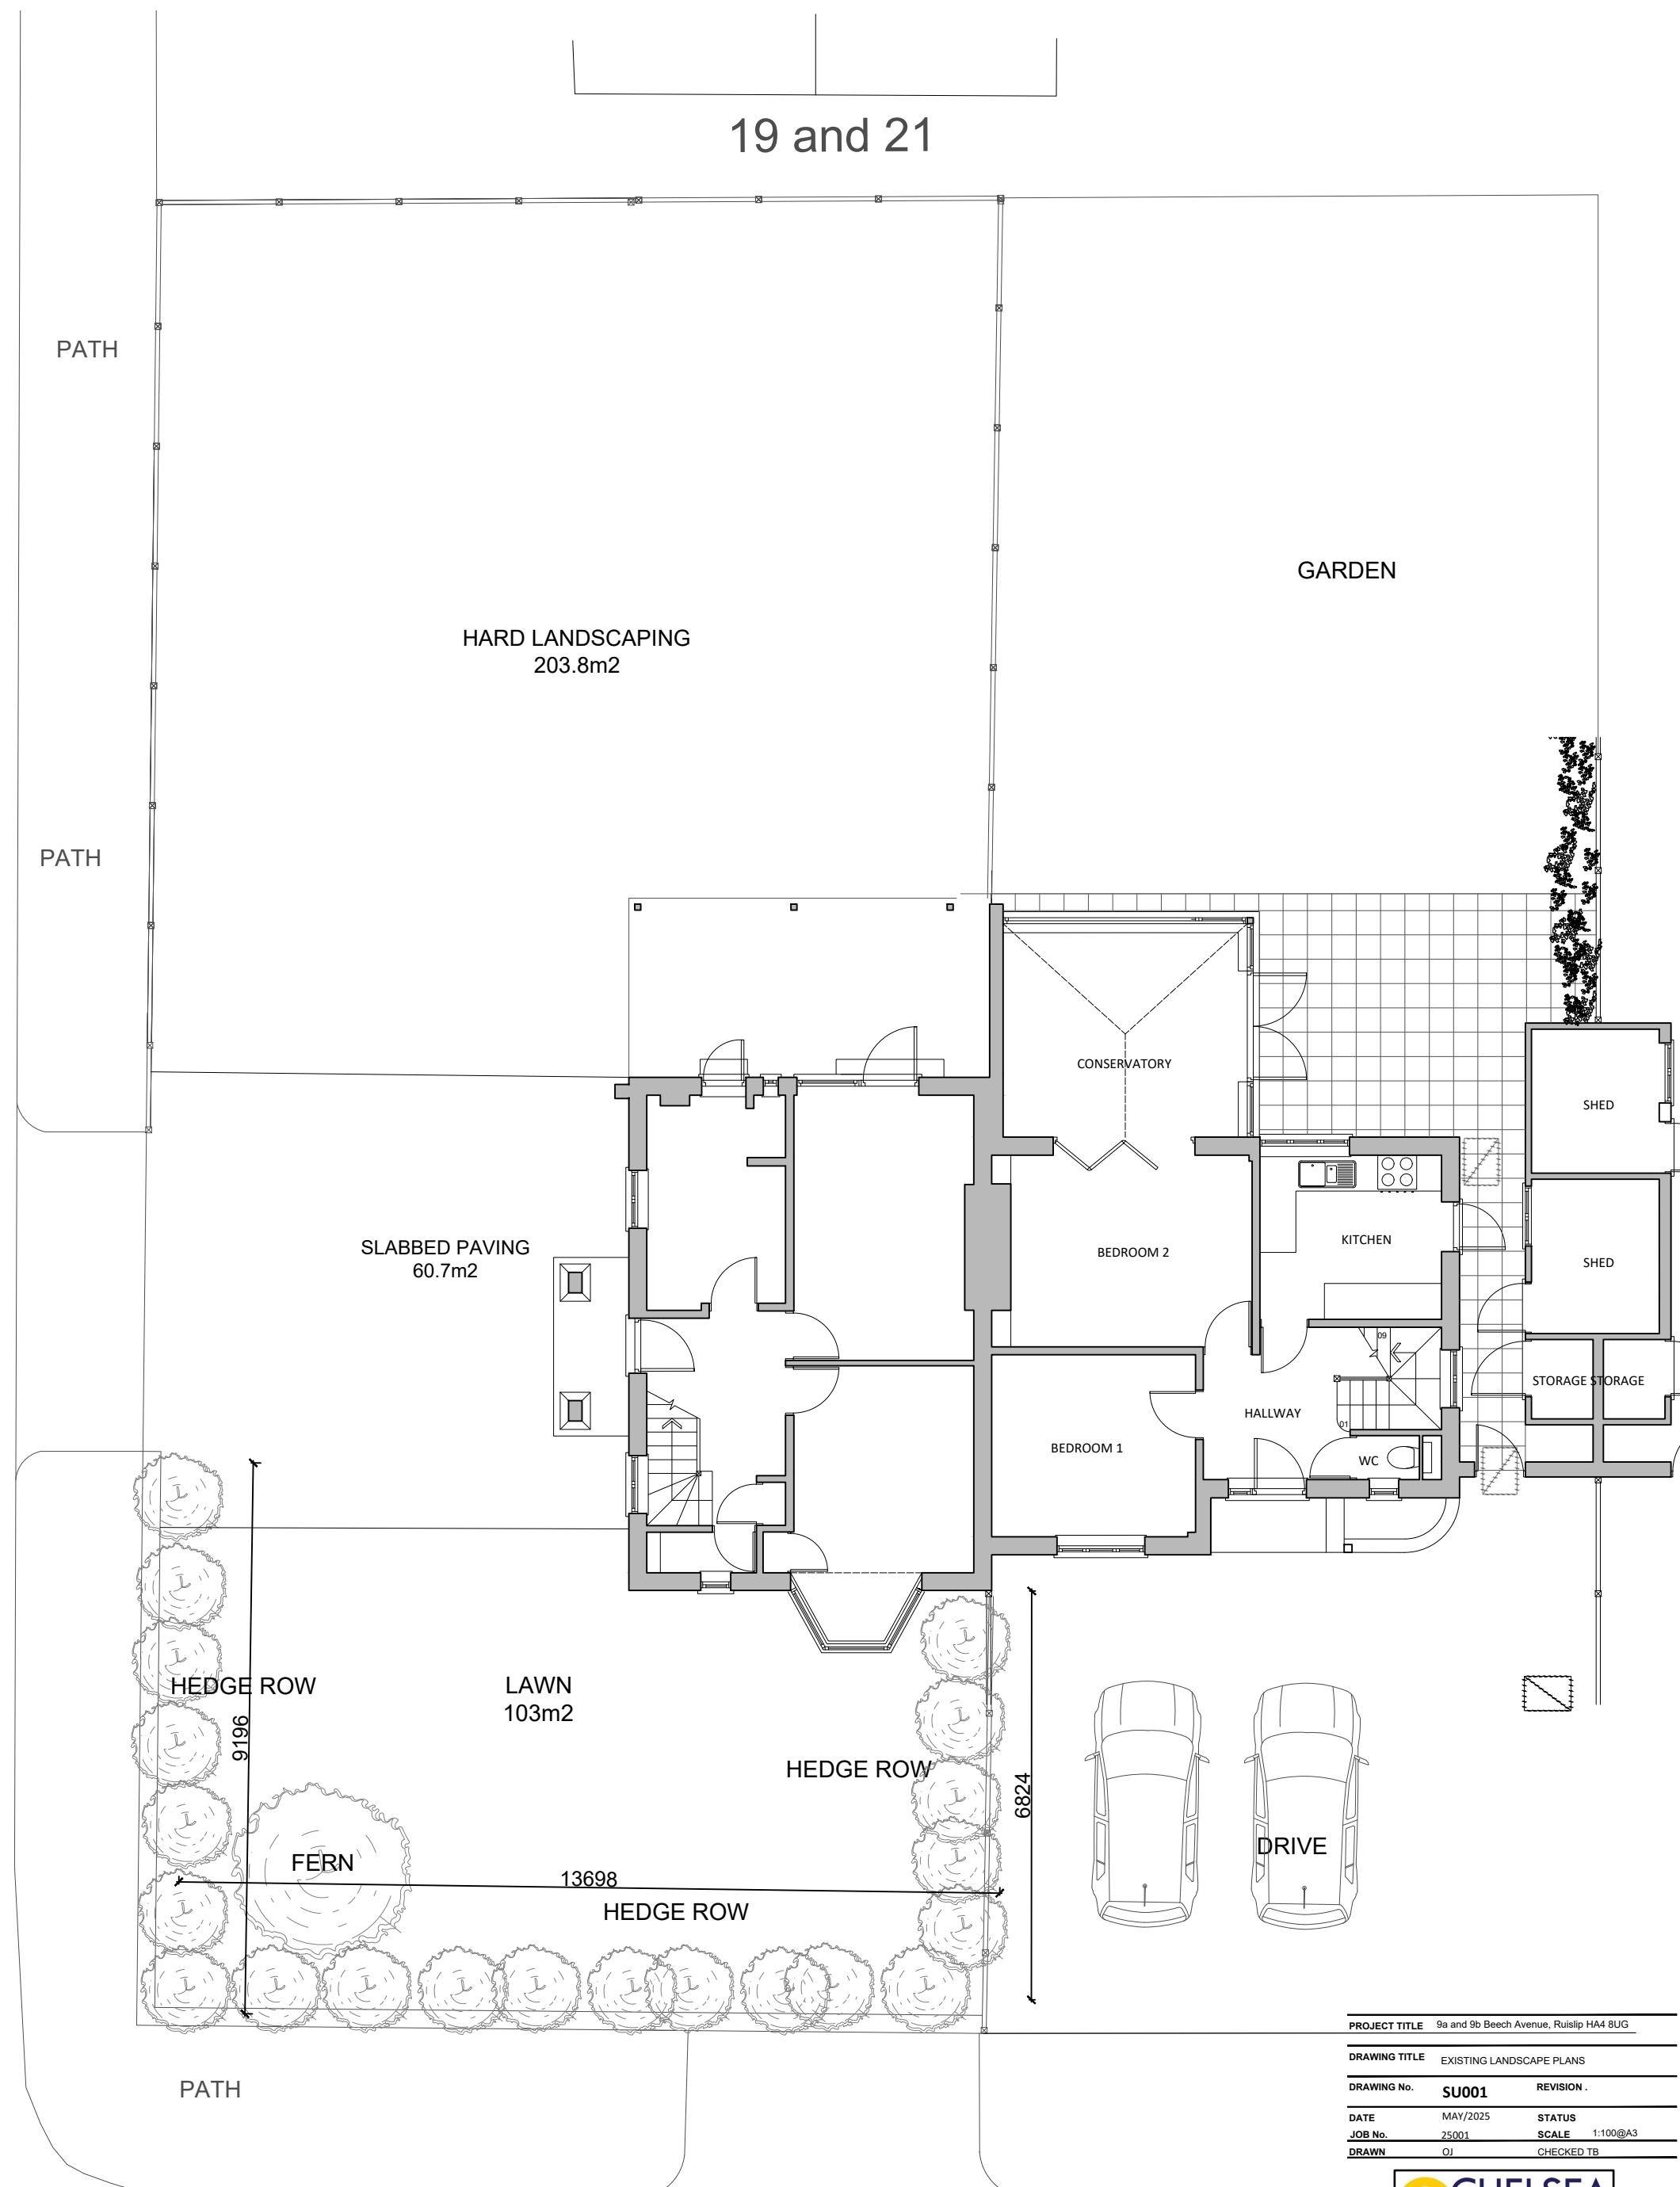


N



SCALE 1:50

**NOTES:**  
Do not scale this drawing.  
Chelsea Consultants to be informed of all discrepancies in dimensions.  
Contractors to check all dimensions on site.  
This drawing and its content remains the copyright of Chelsea  
Consultants and shall not be copied in any format without written consent.  
Chelsea Consultants is a trading name of A J Browne Private Office Ltd.

# 19 and 21

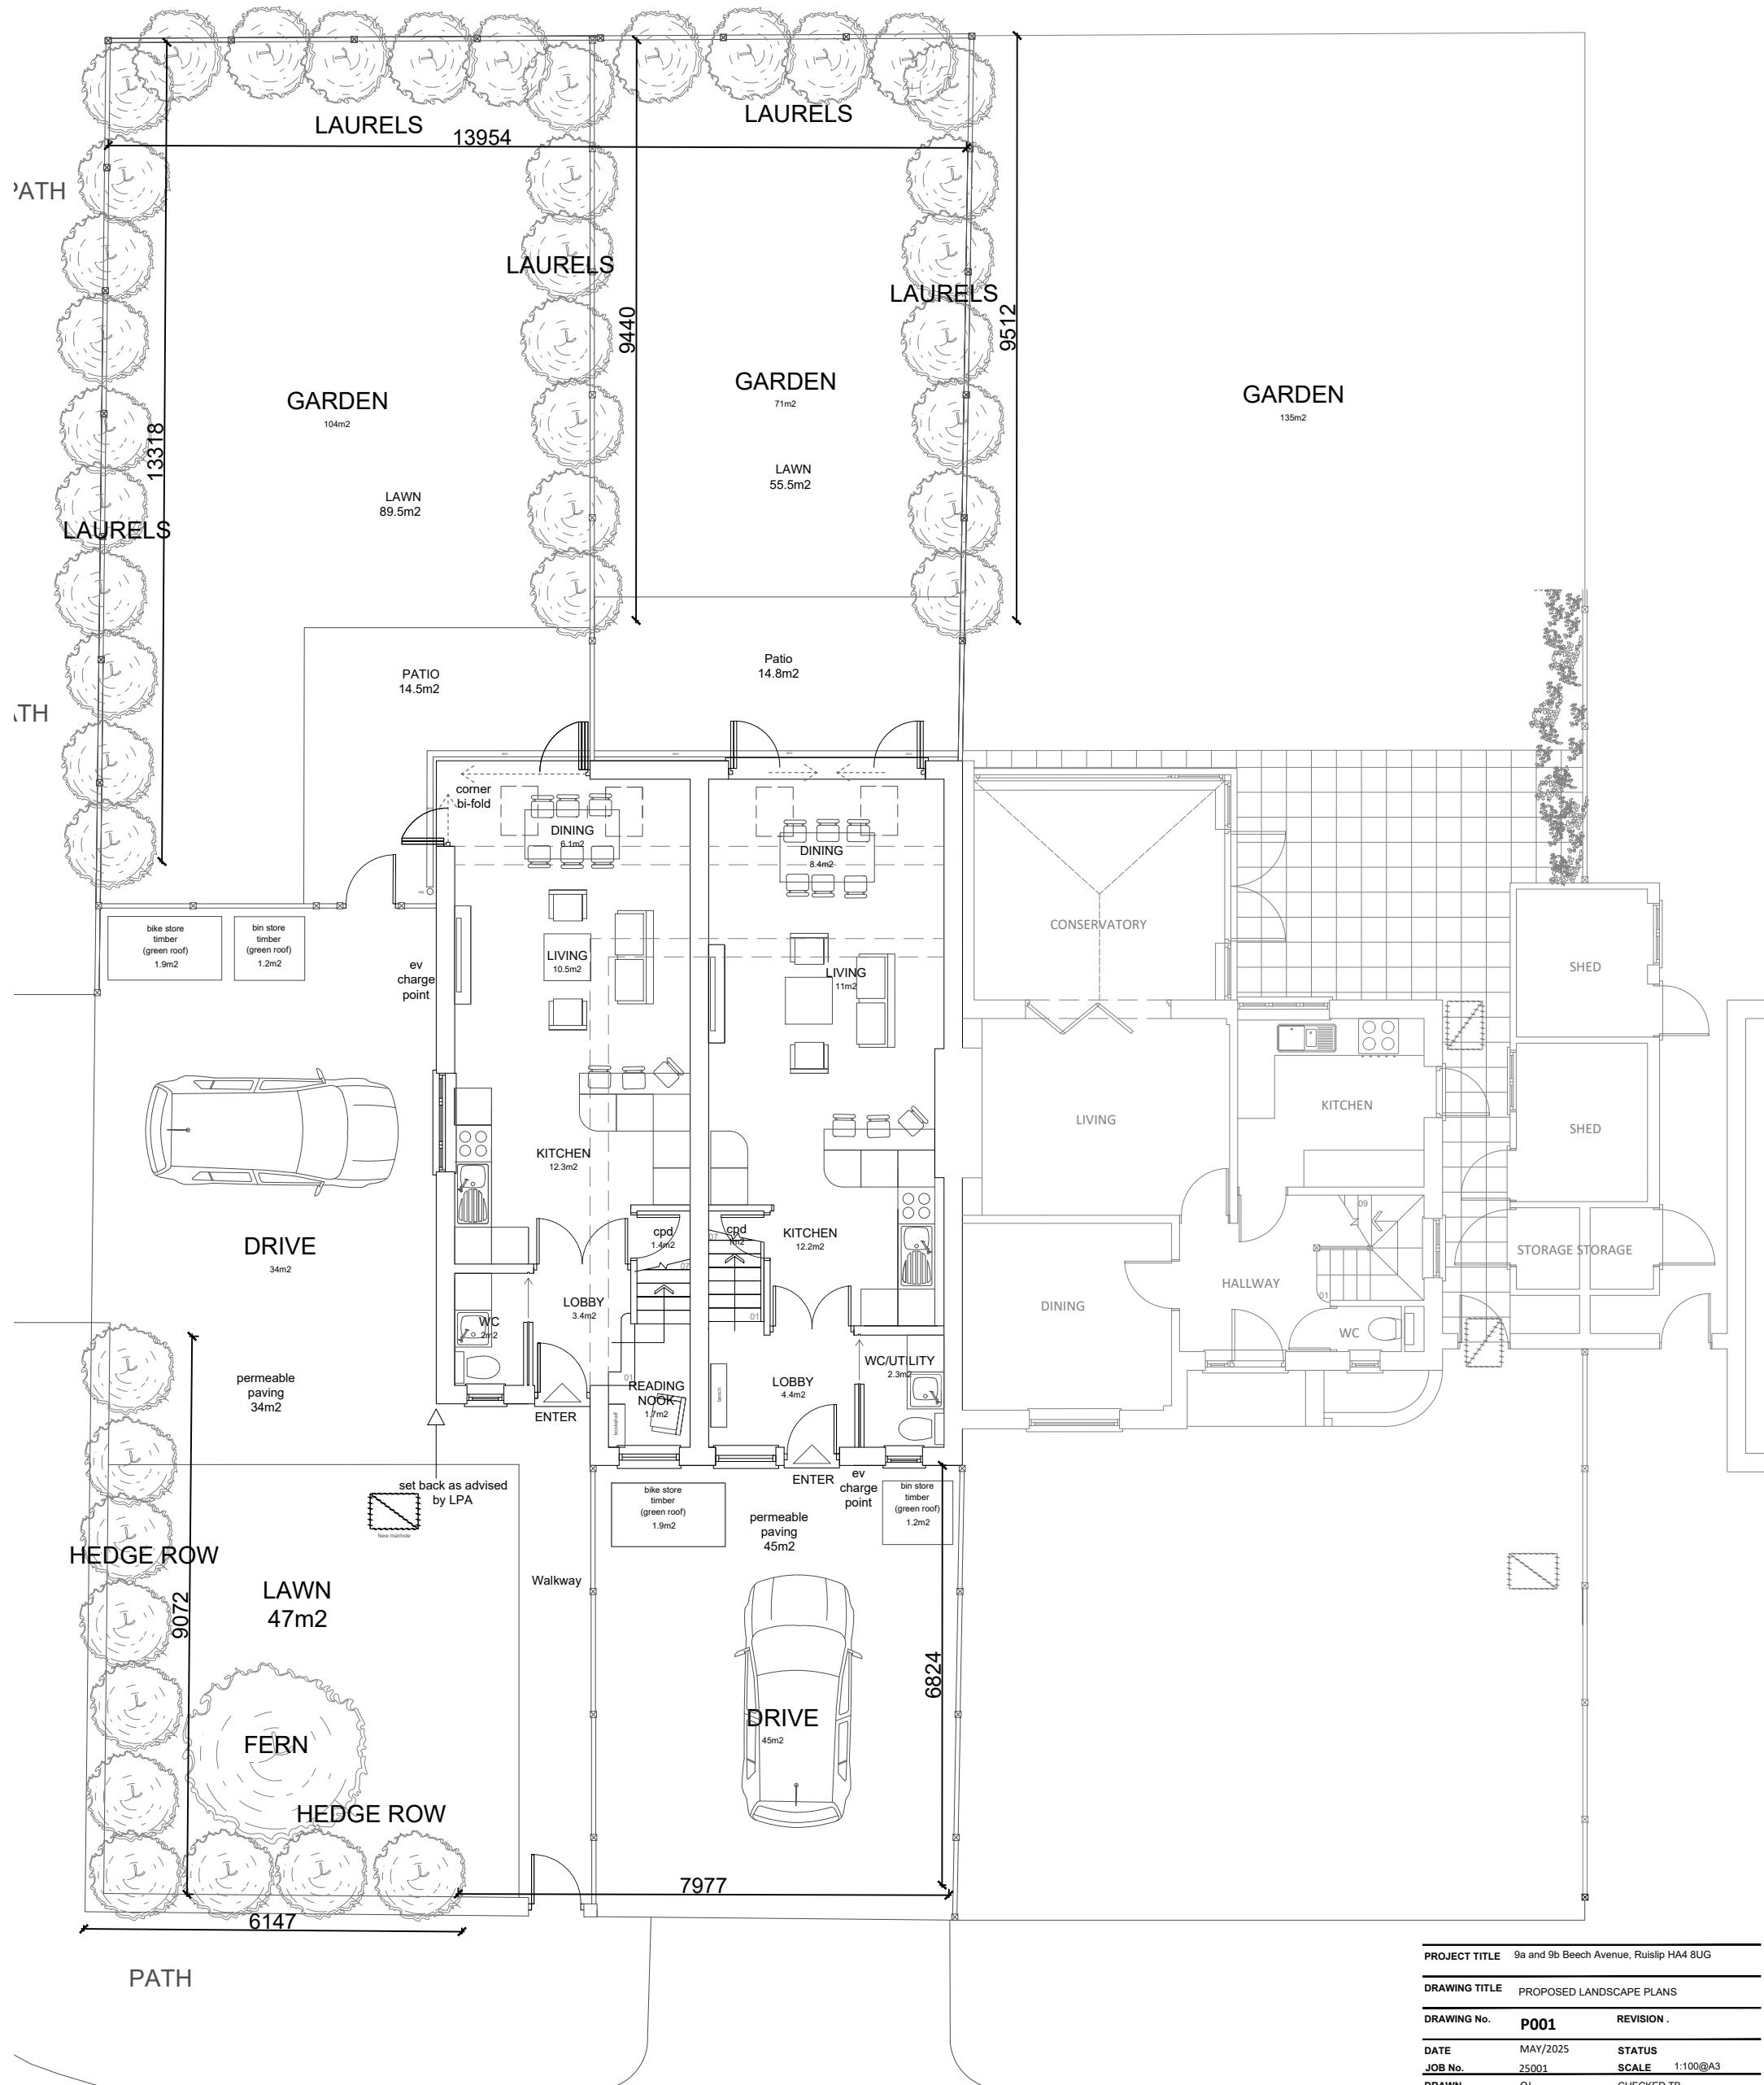

PROJECT TITLE 9a and 9b Beech Avenue, Ruislip HA4 8UG

DRAWING TITLE PROPOSED LANDSCAPE PLANS

DRAWING No. P001 REVISION .

DATE MAY/2025 STATUS

JOB No. 25001 SCALE 1:100@A3

DRAWN 01 CHECKED TB



N



SCALE 1:50

NOTES:  
Do not scale this drawing.  
Chelsea Consultants to be informed of all discrepancies in dimensions.  
Contractors to check all dimensions on site.  
This drawing and its content remains the copyright of Chelsea  
Consultants and shall not be copied in any format without written consent.  
Chelsea Consultants is a trading name of A J Browne Private Office Ltd.