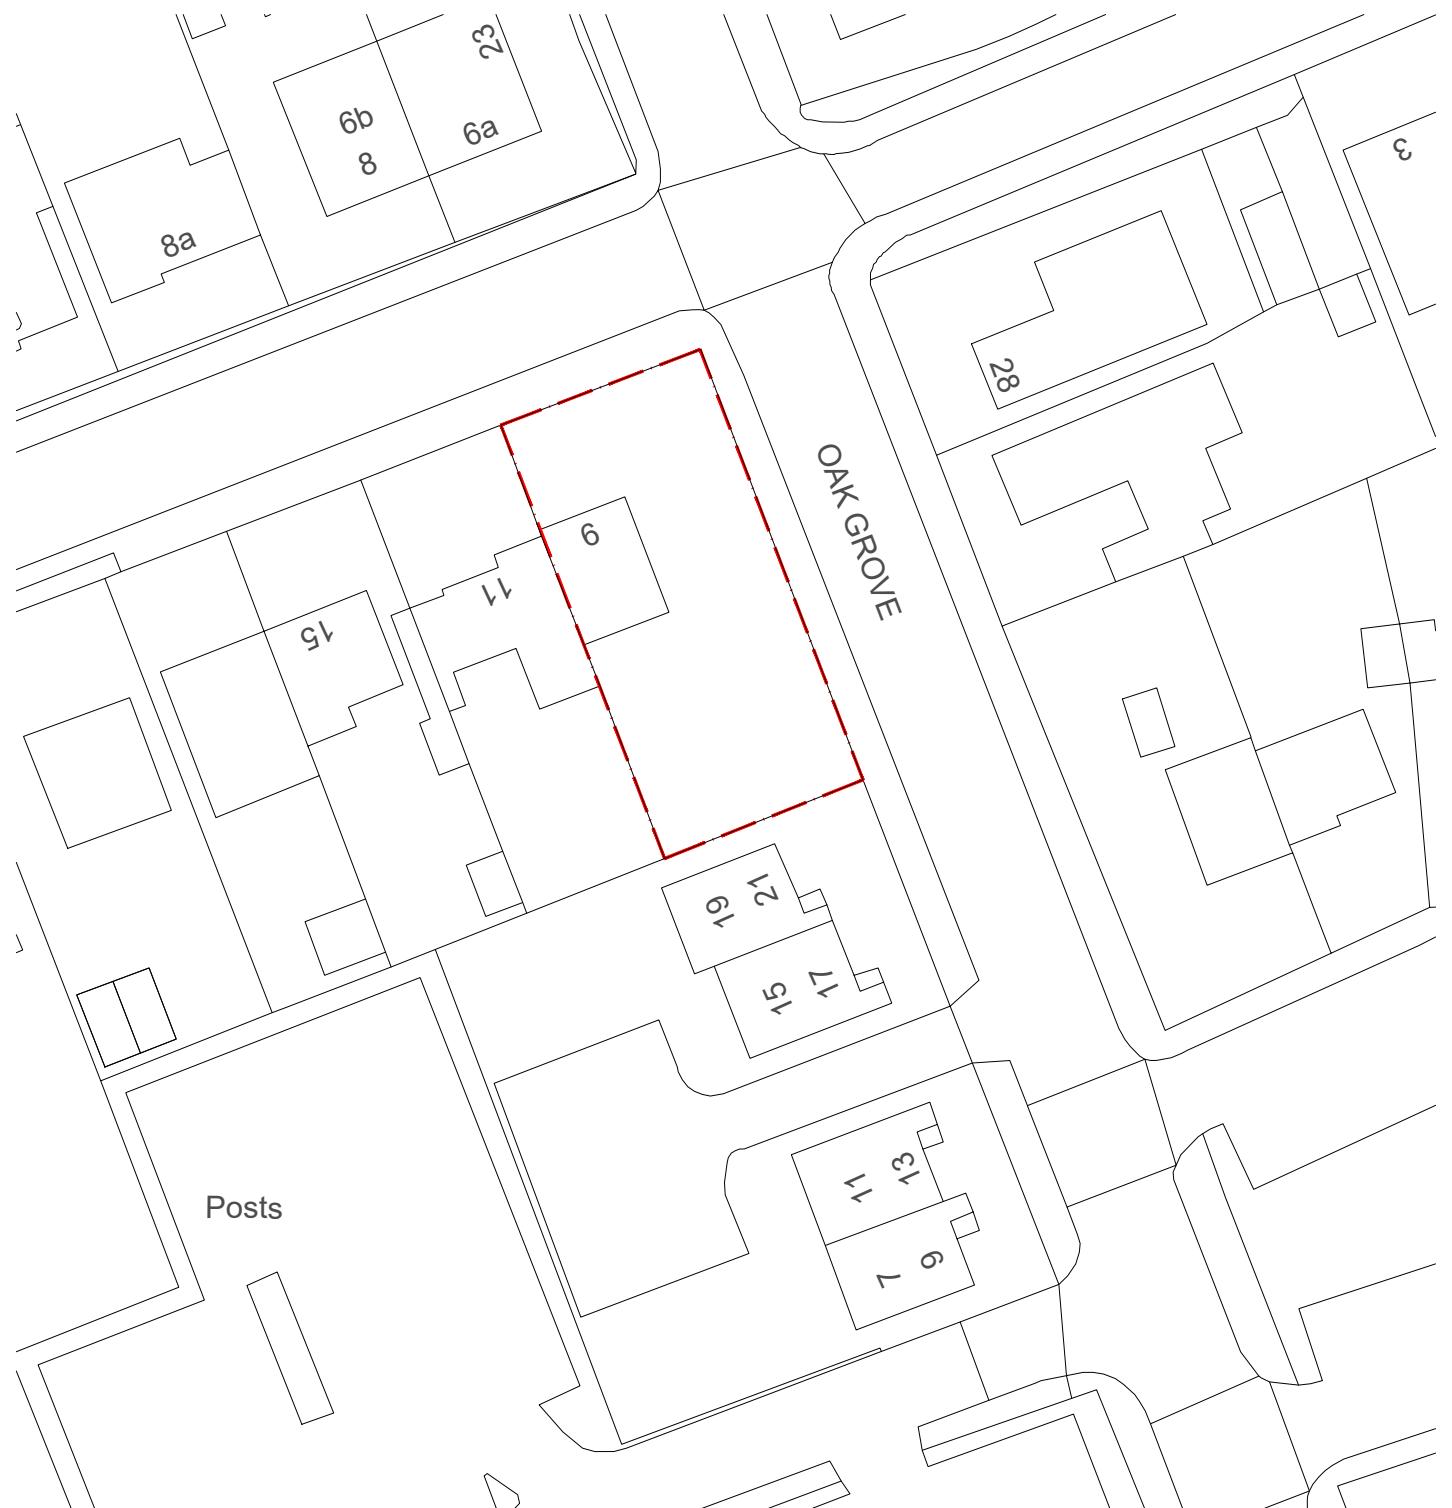
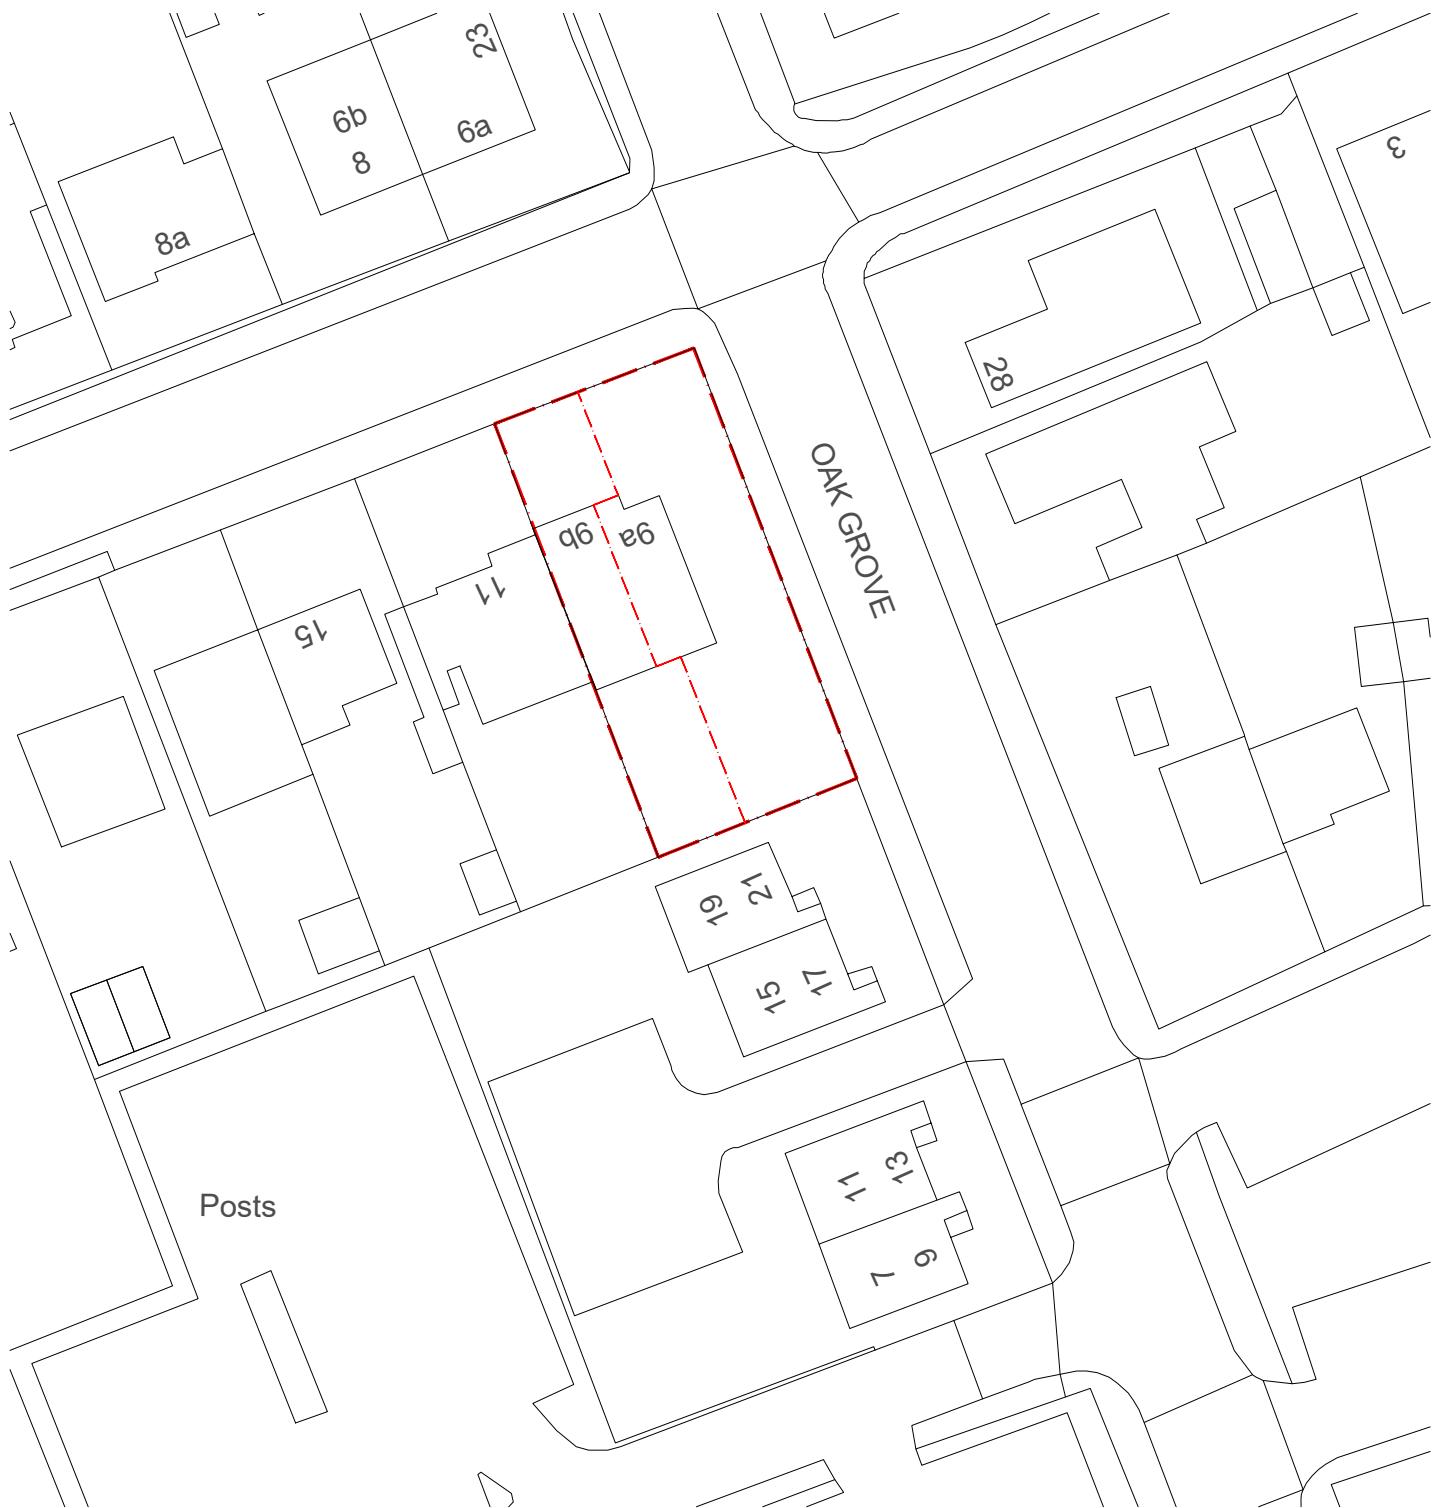


EXISTING

 **BLOCK PLAN**
SCALE 1:500 @ A3

0 10 20 50 100

SCALE BAR 1:500

PROPOSED

 **LOCATION PLAN**
SCALE 1:500 @ A3

 **N**

PROJECT TITLE	9A, 9B & 11 Beech Avenue, Ruislip HA4 8UG	
DRAWING TITLE	BLOCK AND LOCATION PLANS	
DRAWING No.	SK010	REVISION
DATE	FEB/2025	STATUS
JOB No.	25001	SCALE 1:500@A3
DRAWN	OJ	CHECKED TB



NOTES:
Do not scale this drawing.
Chelsea Consultants to be informed of all discrepancies in dimensions.
Contractors to check all dimensions on site.
This drawing and its content remains the copyright of Chelsea
Consultants and shall not be copied in any format without written consent.
Chelsea Consultants is a trading name of A J Browne Private Office Ltd.