



N

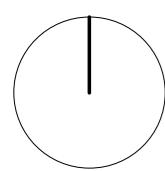

1 Block Plan Existing
1 : 500

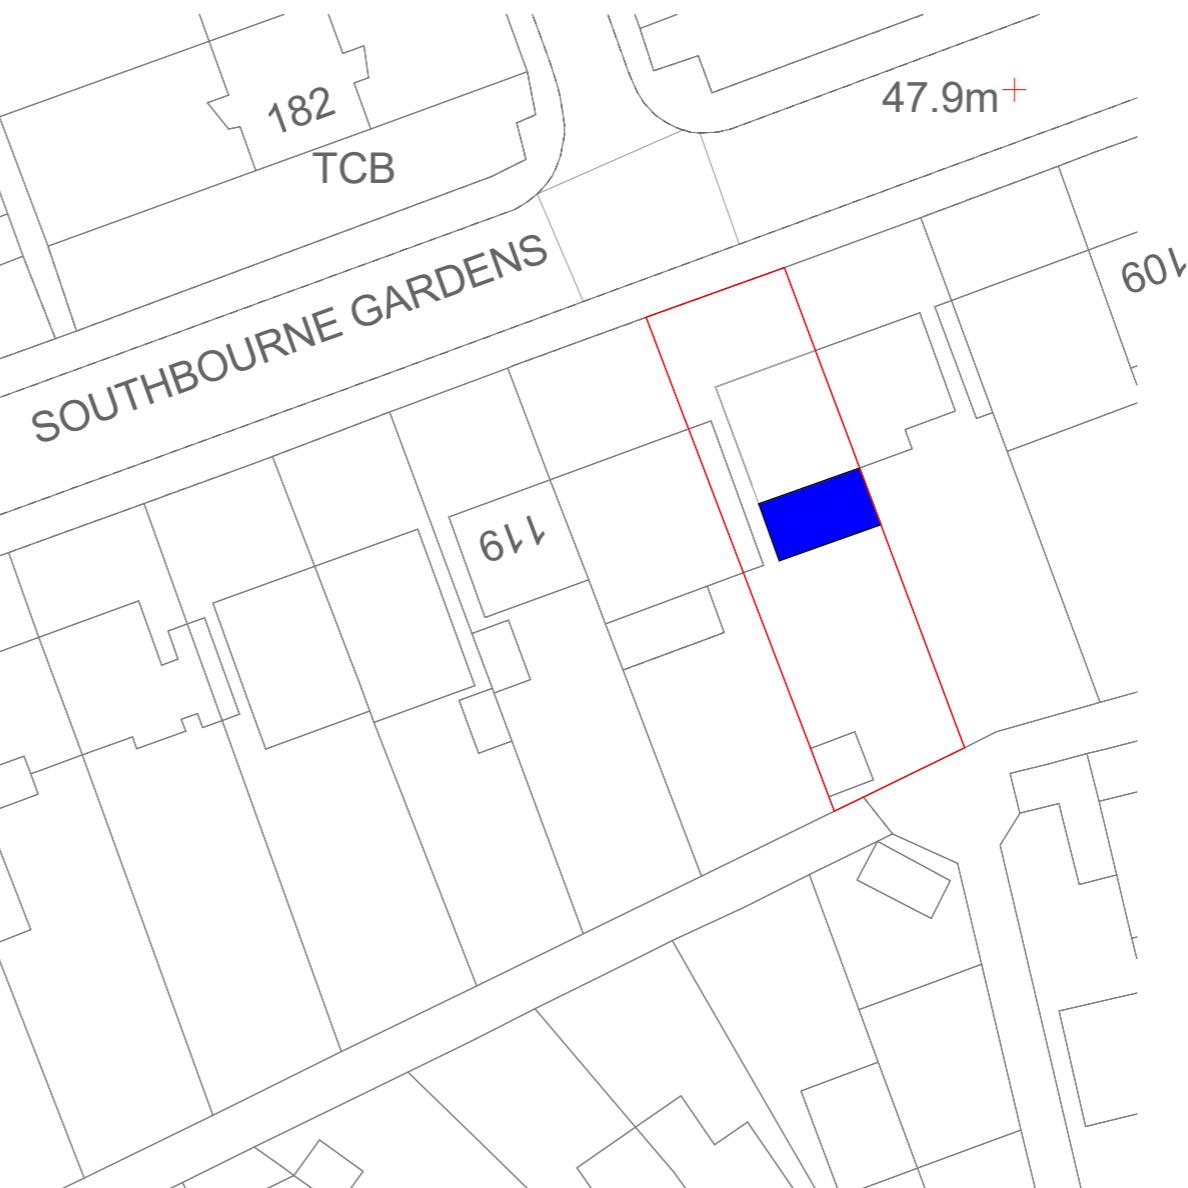

2 Block Plan Proposed
1 : 500

General Notes:

Copyright The Market Design & Build. No implied licence exists. This drawing should not be used to calculate areas for the purposes of valuation. Do not scale this drawing. All dimensions to be checked on the site by the contractor and such dimensions to be their responsibility. All work must comply with relevant British Standards and Building Regulations requirements. Drawing errors and omissions to be reported to the architect. To be read in conjunction with Architect's specification and other consultant information. All fixed furniture drawn is for guidance only. Refer to separate drawings and schedules.

Drawing Status:

PLANNING

Rev.	Description	by	Date
1	Planning	MK	03.10.2023

Project Name
115 Southbourne Gardens

Clients Name
Yussuf

Drawing Title
Block Plan

Scale 1:500@A3	Date Sep. 2023	Drawn By MK
-------------------	-------------------	----------------

Drawing Number
230072-PL-D 0001

Issue Date 03.10.2023	Checked Nikos	Revision 1
--------------------------	------------------	---------------