






PROPOSED FRONT ELEVATION

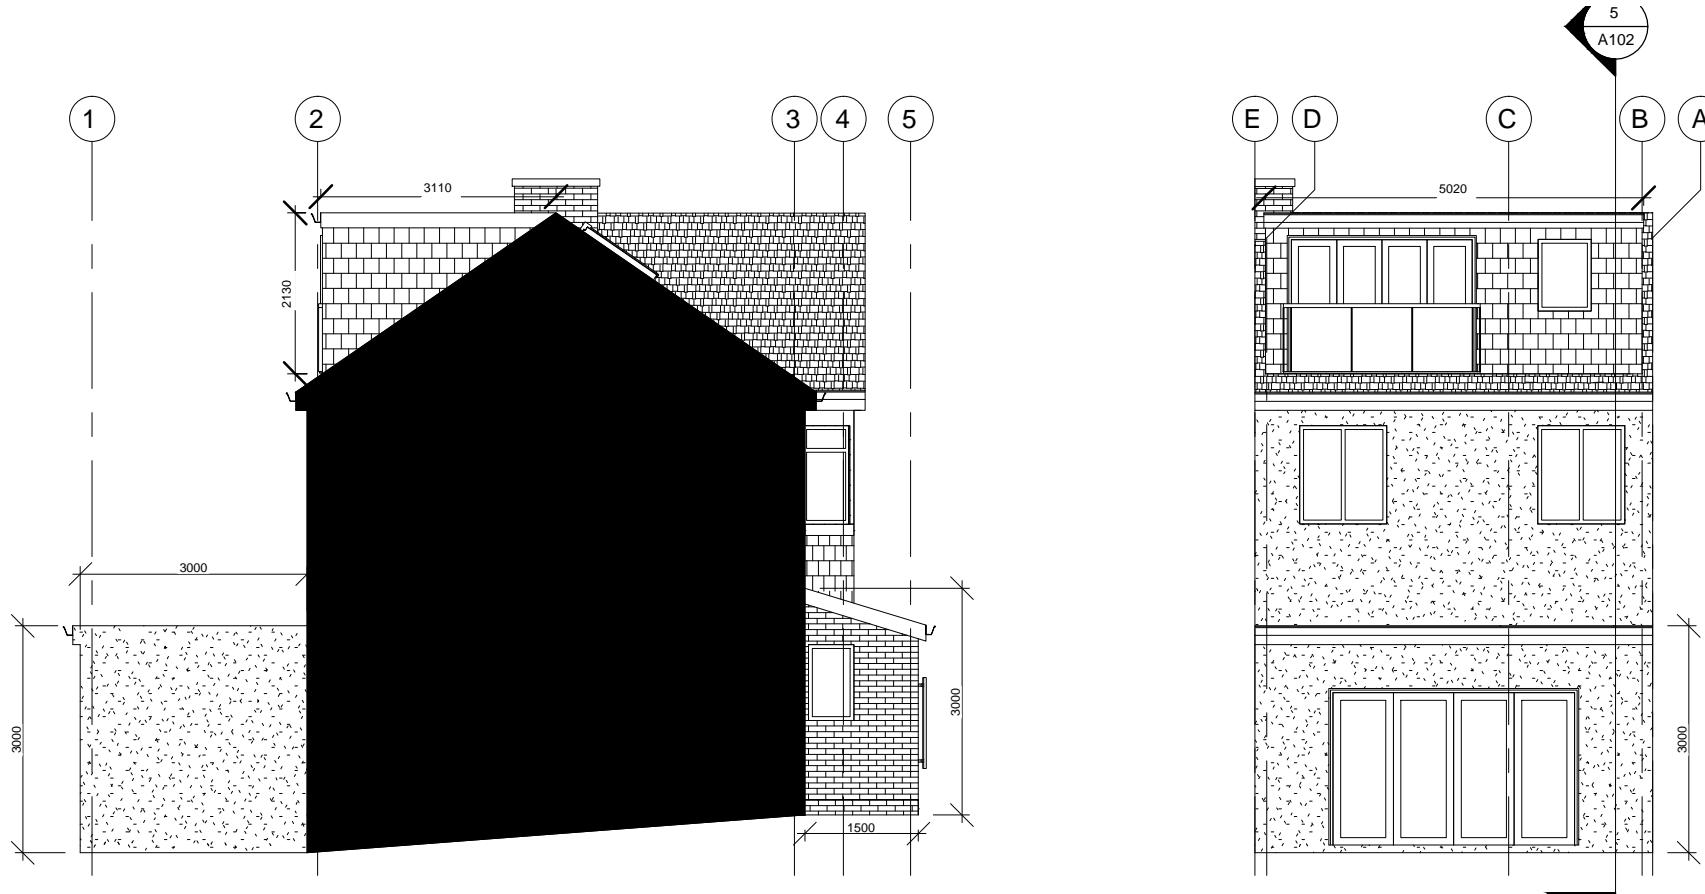


PROPOSED LEFT SIDE ELEVATION

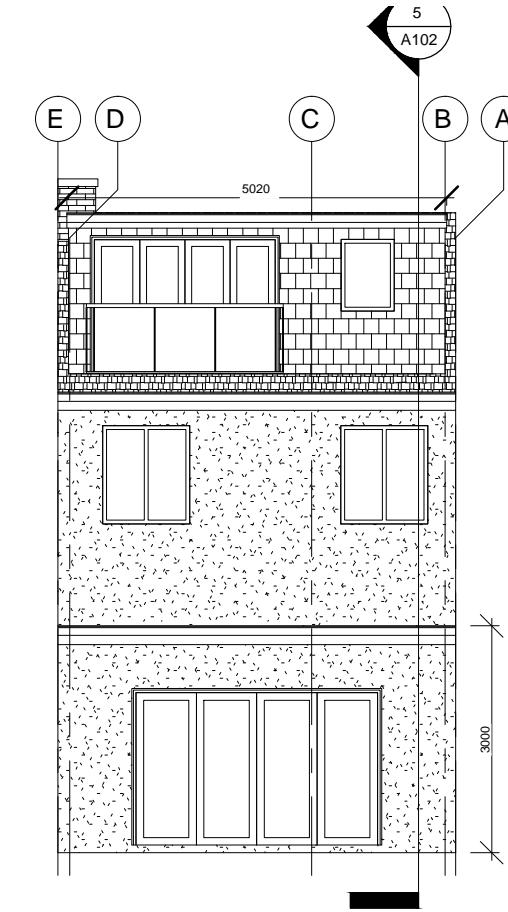

PROPOSED REAR ELEVATION

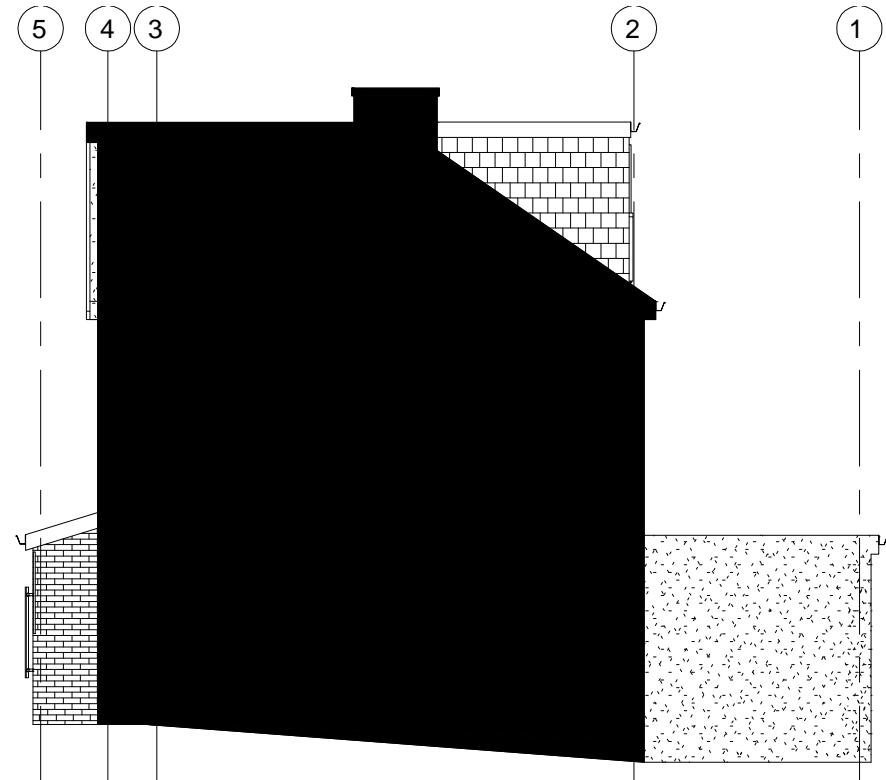

PROPOSED RIGHT SIDE ELEVATION

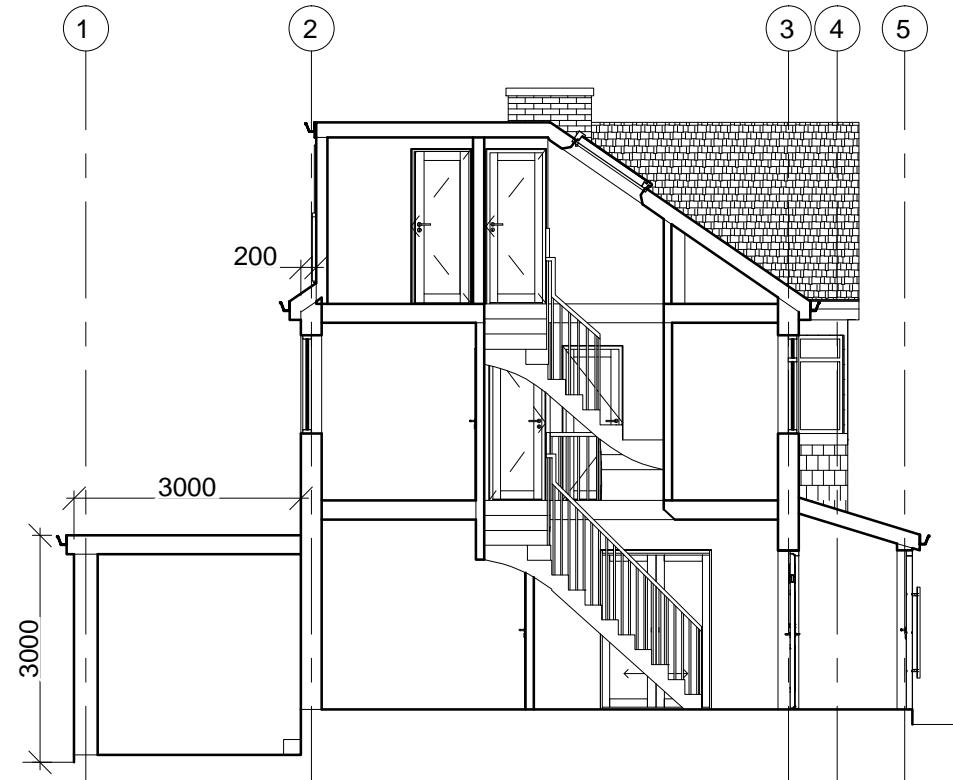

PROPOSED SECTION

VOLUME CALCULATION
 $5.02m \times 2.13m \times 3.11m \times 0.5 = 16.62m^3 < 40m^3$

NOTE! THE MATERIALS USED IN THE CONSTRUCTION OF THE EXTENSION WILL BE OF SIMILAR APPEARANCE TO THOSE USED IN CONSTRUCTION OF THE EXTERIOR OF THE EXISTING DWELLINGHOUSE