

NOTES



CONTRACTORS MUST VERIFY ALL DIMENSIONS ON SITE BEFORE COMMENCING ANY WORK ON SHOP DRAWINGS

DO NOT SCALE FROM THIS DRAWING

RS ATRA COPYRIGHT

Notes:

1. Do not scale this drawing
2. All dimensions to be verified on site and any discrepancy reported to the client
3. This drawing to be read in conjunction with all relevant drawings

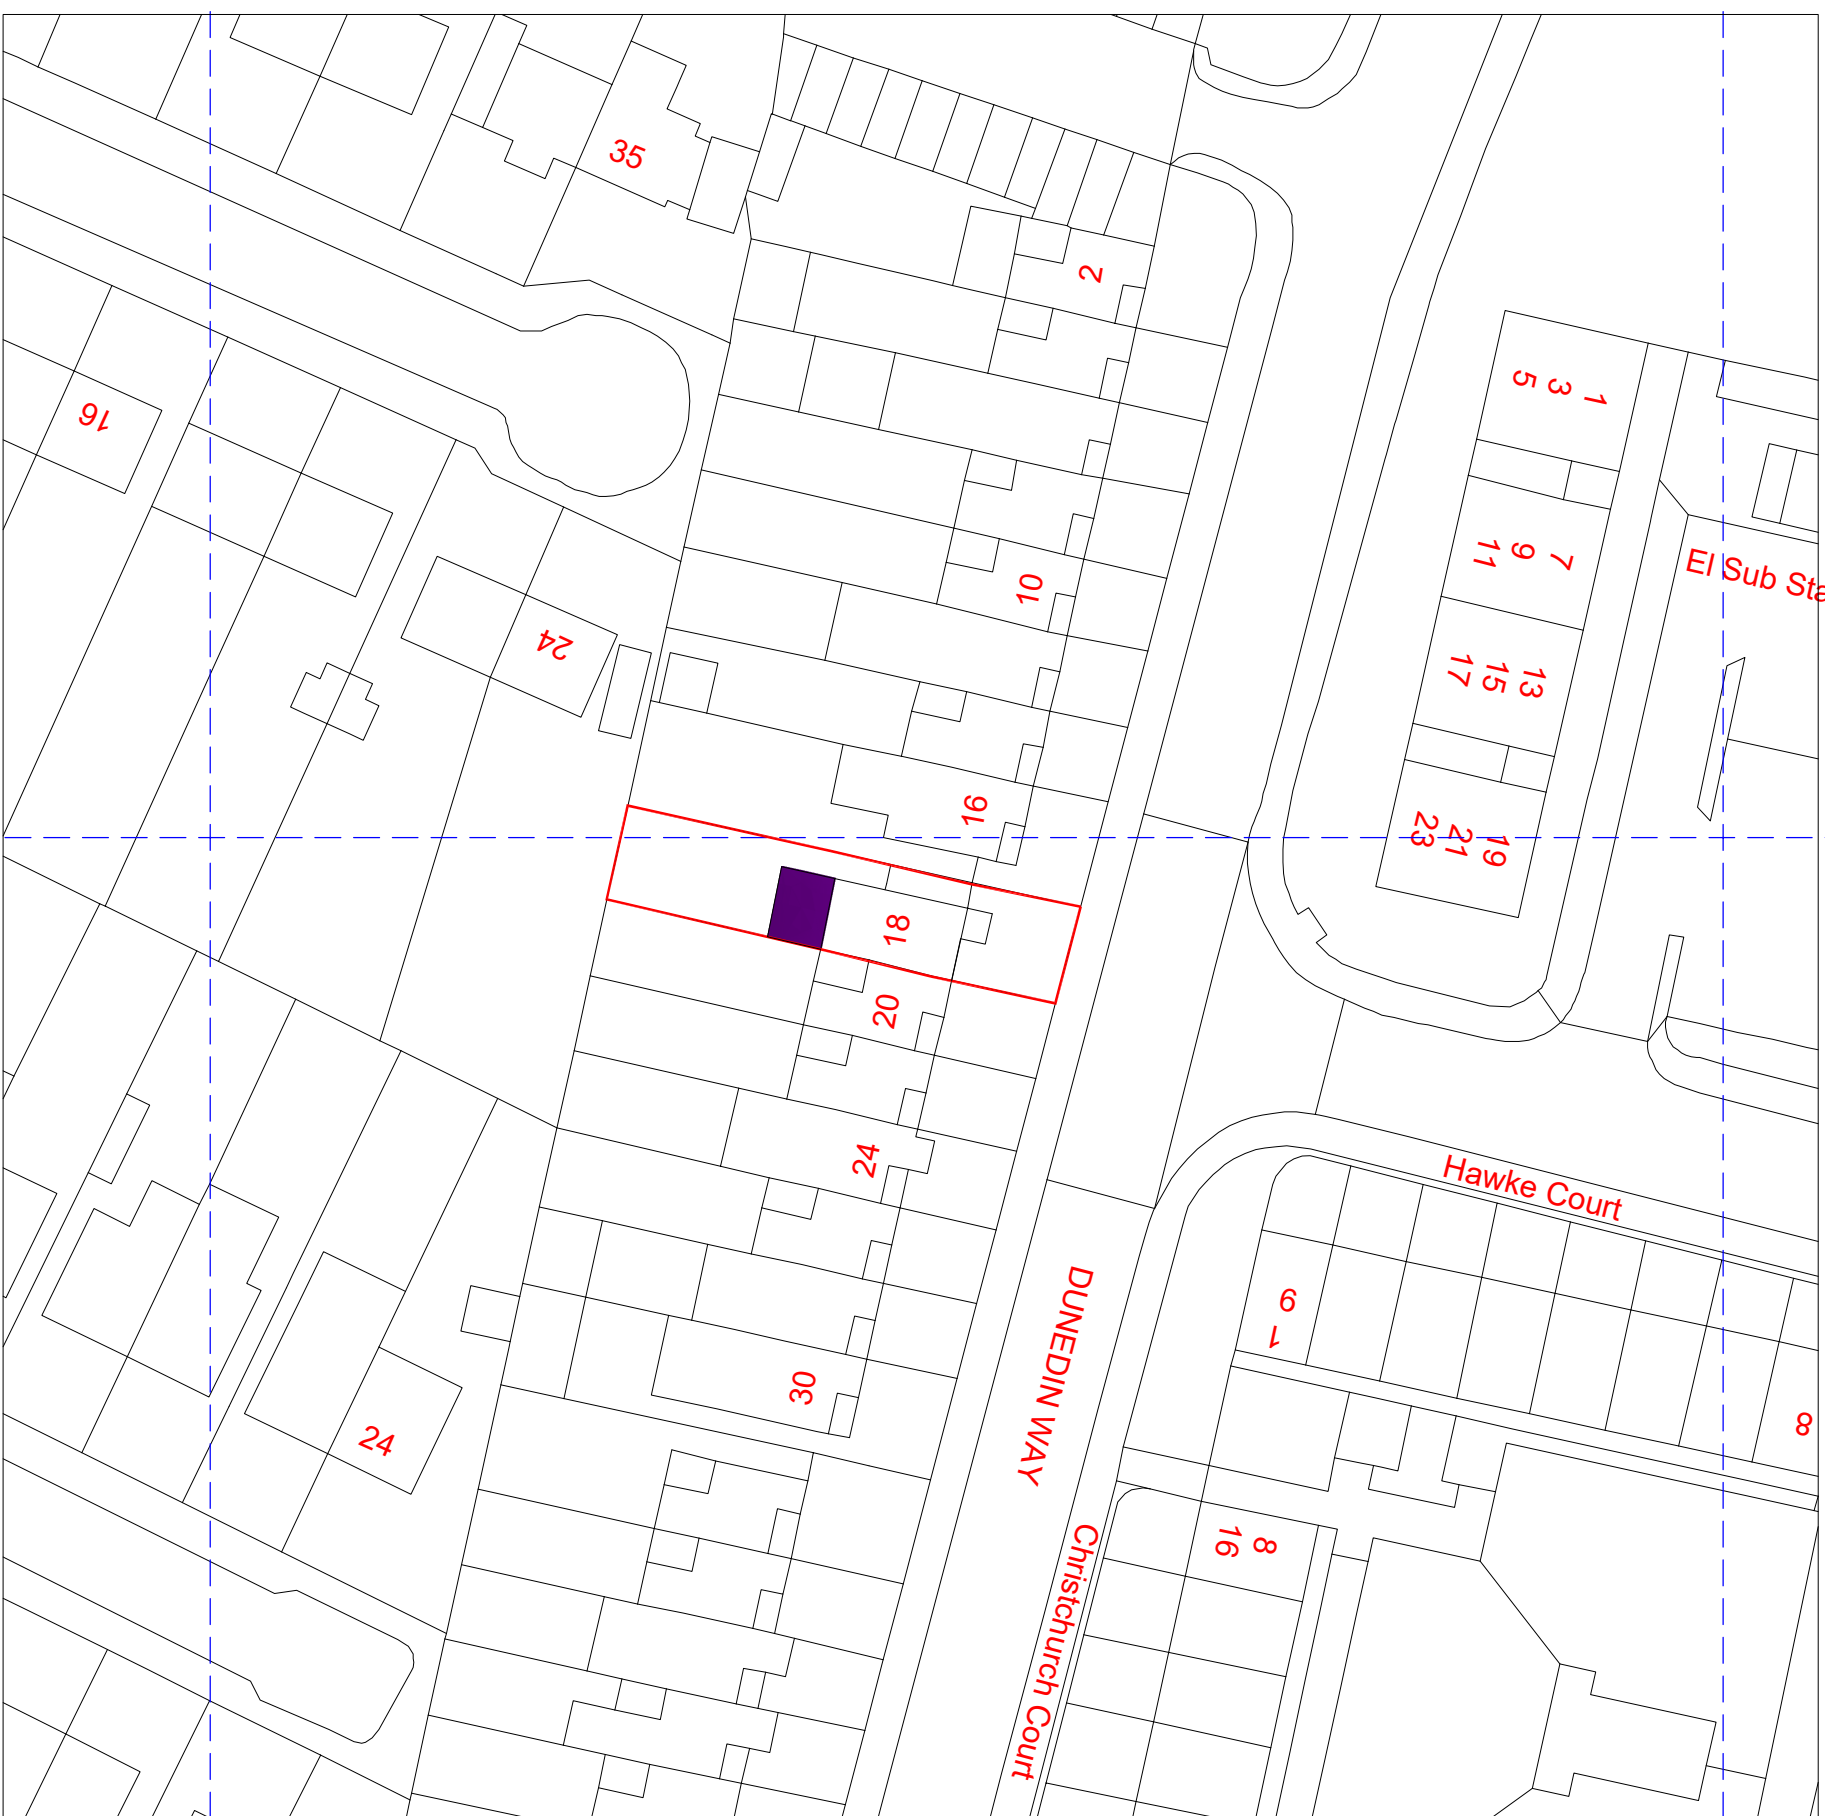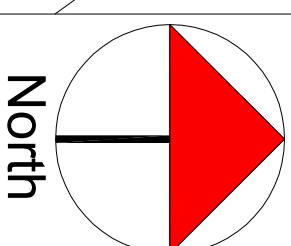

A	Planning Issue	24.01.24	RS
REV	AMENDMENT	DATE	CHMD

CLIENT	Mohan Brar
PROJECT	18 Dunebn Way Hayes - Middlesex UB4 9LG
DRAWING TITLE	Proposed Block Plan Sheet 4

DRAWING STATUS	DRAWING NUMBER	REVISION
Planning Issue	2024 - 05 - 04	A