


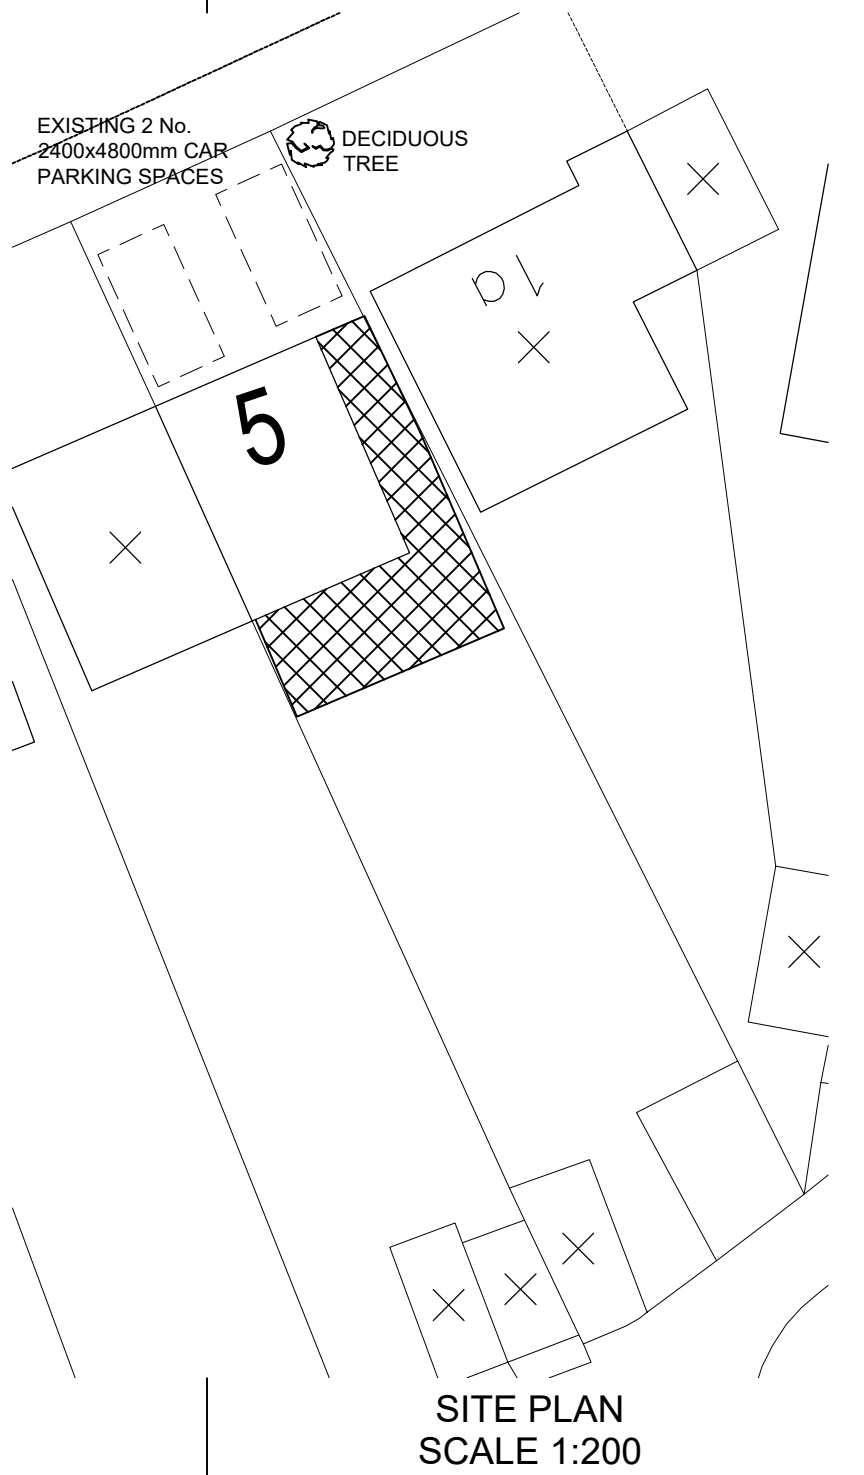


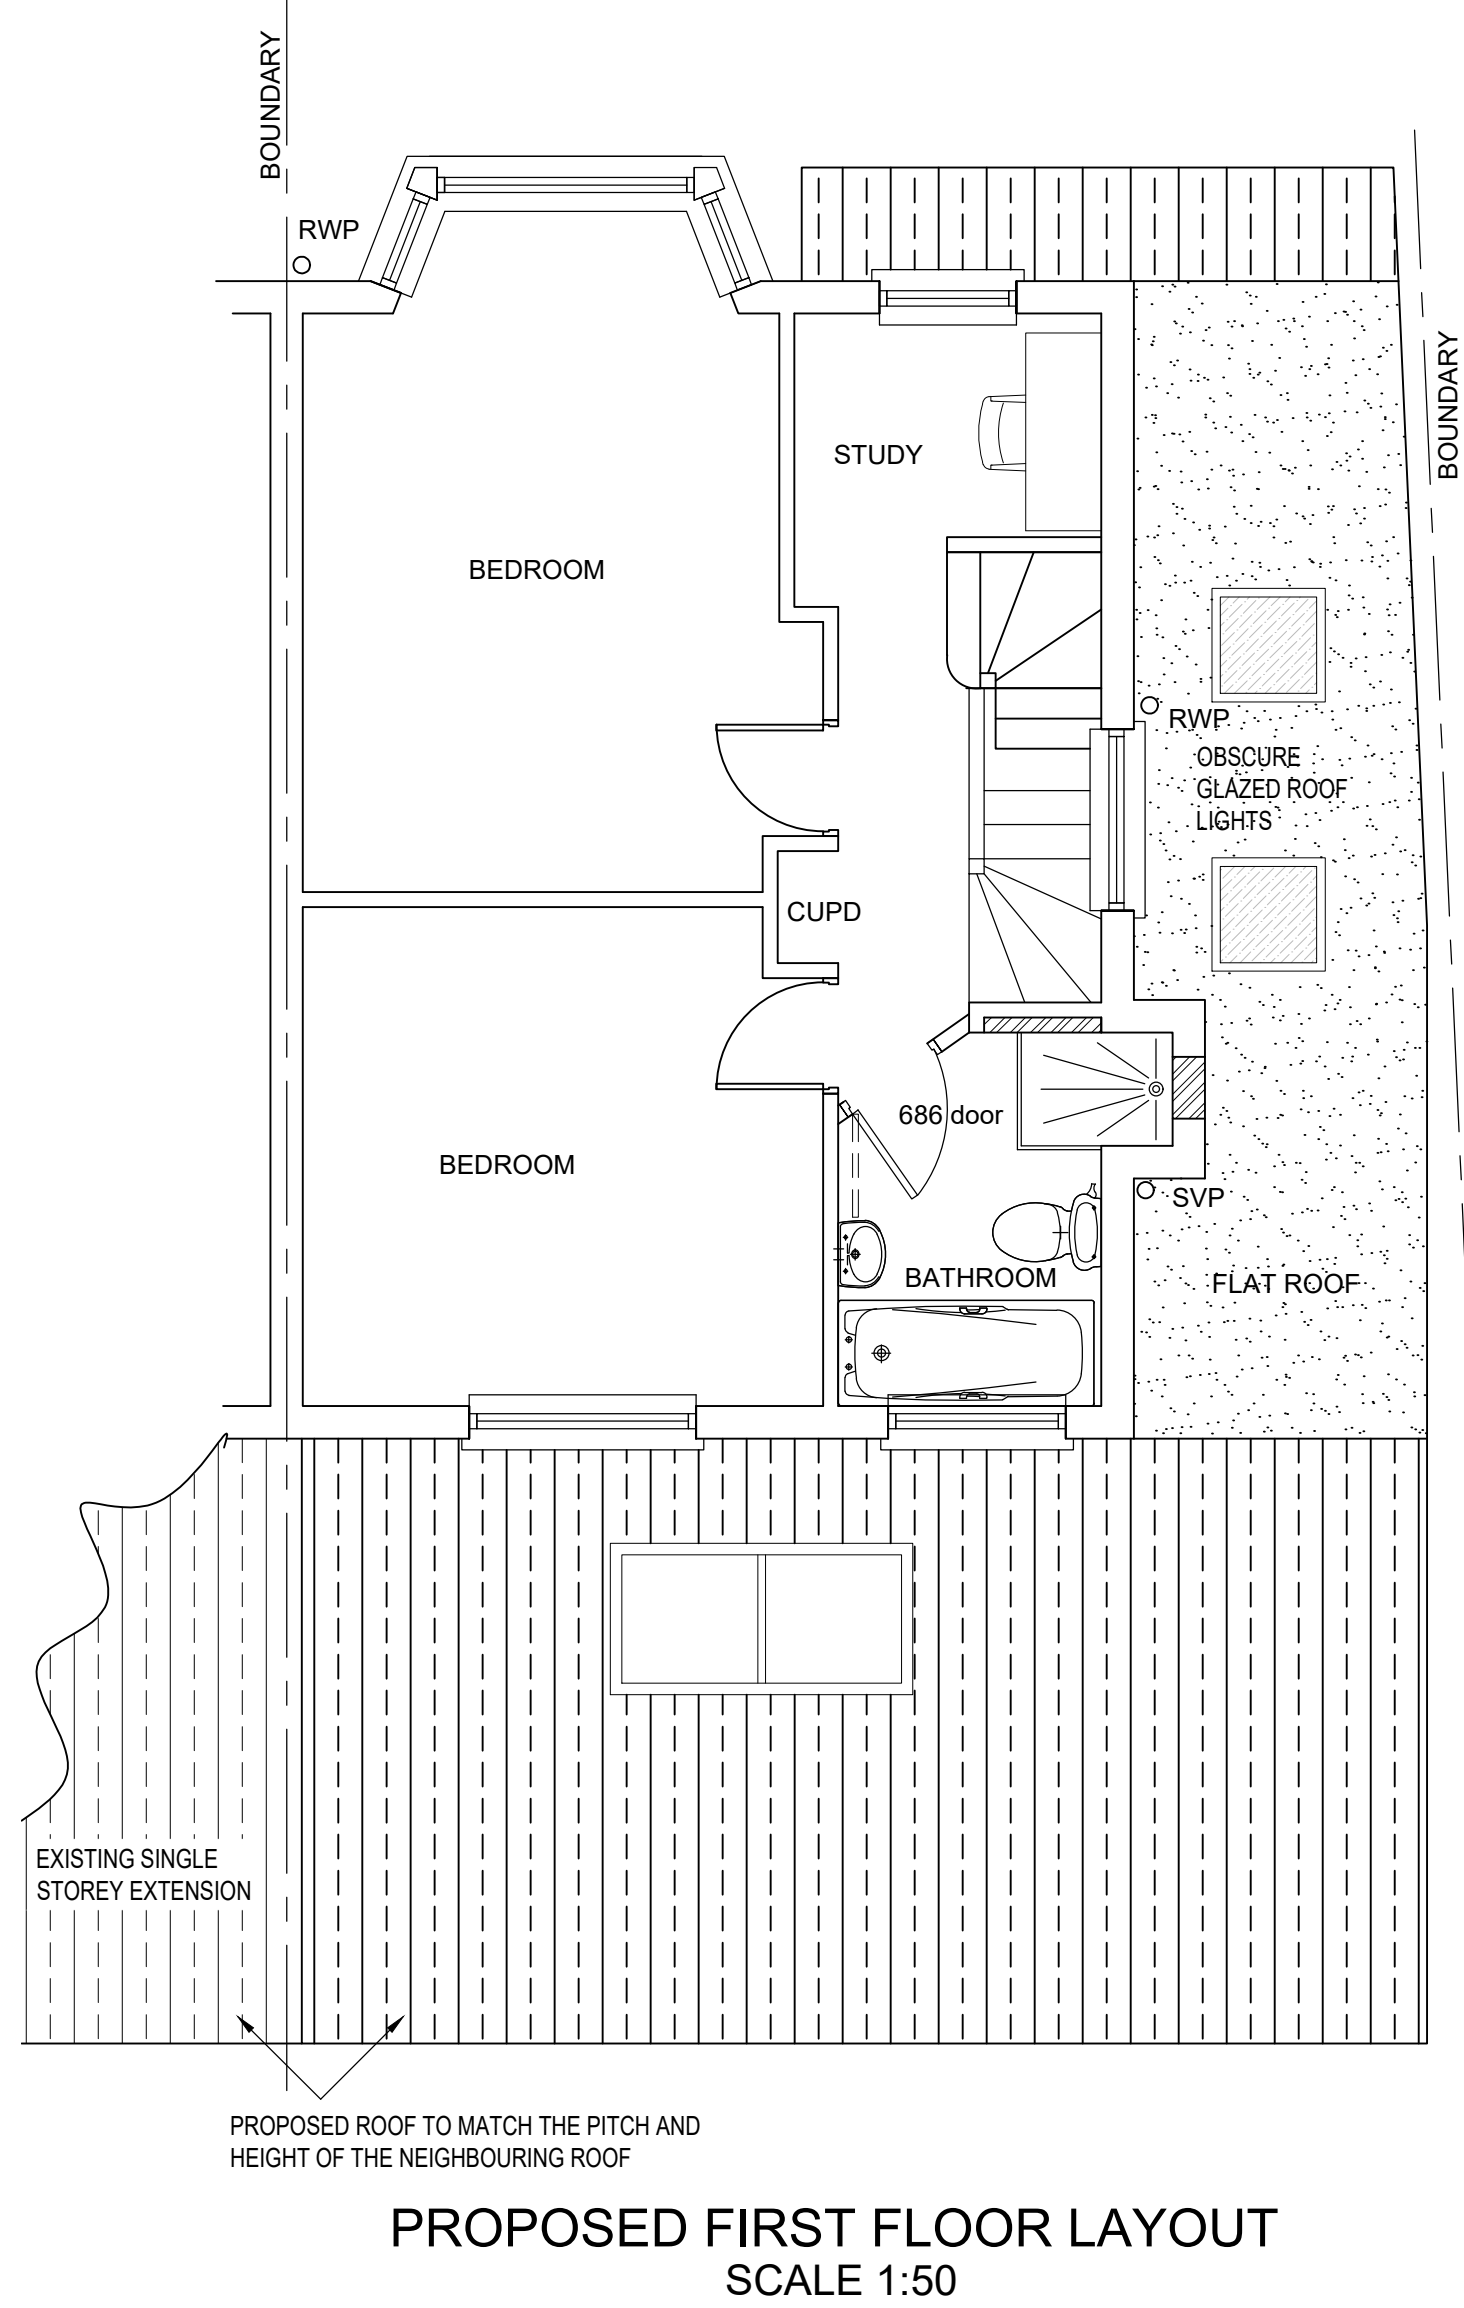

- NOTES
1. THIS DRAWING REMAINS THE COPYRIGHT OF MMP DESIGN AND IS NOT TO BE COPIED ALTERED OR CHANGED WITHOUT PERMISSION.
 2. ALL DIMENSIONS ARE IN MILLIMETRES, LEVELS IN METRES UNLESS NOTED OTHERWISE.
 3. DO NOT SCALE THIS DRAWING.

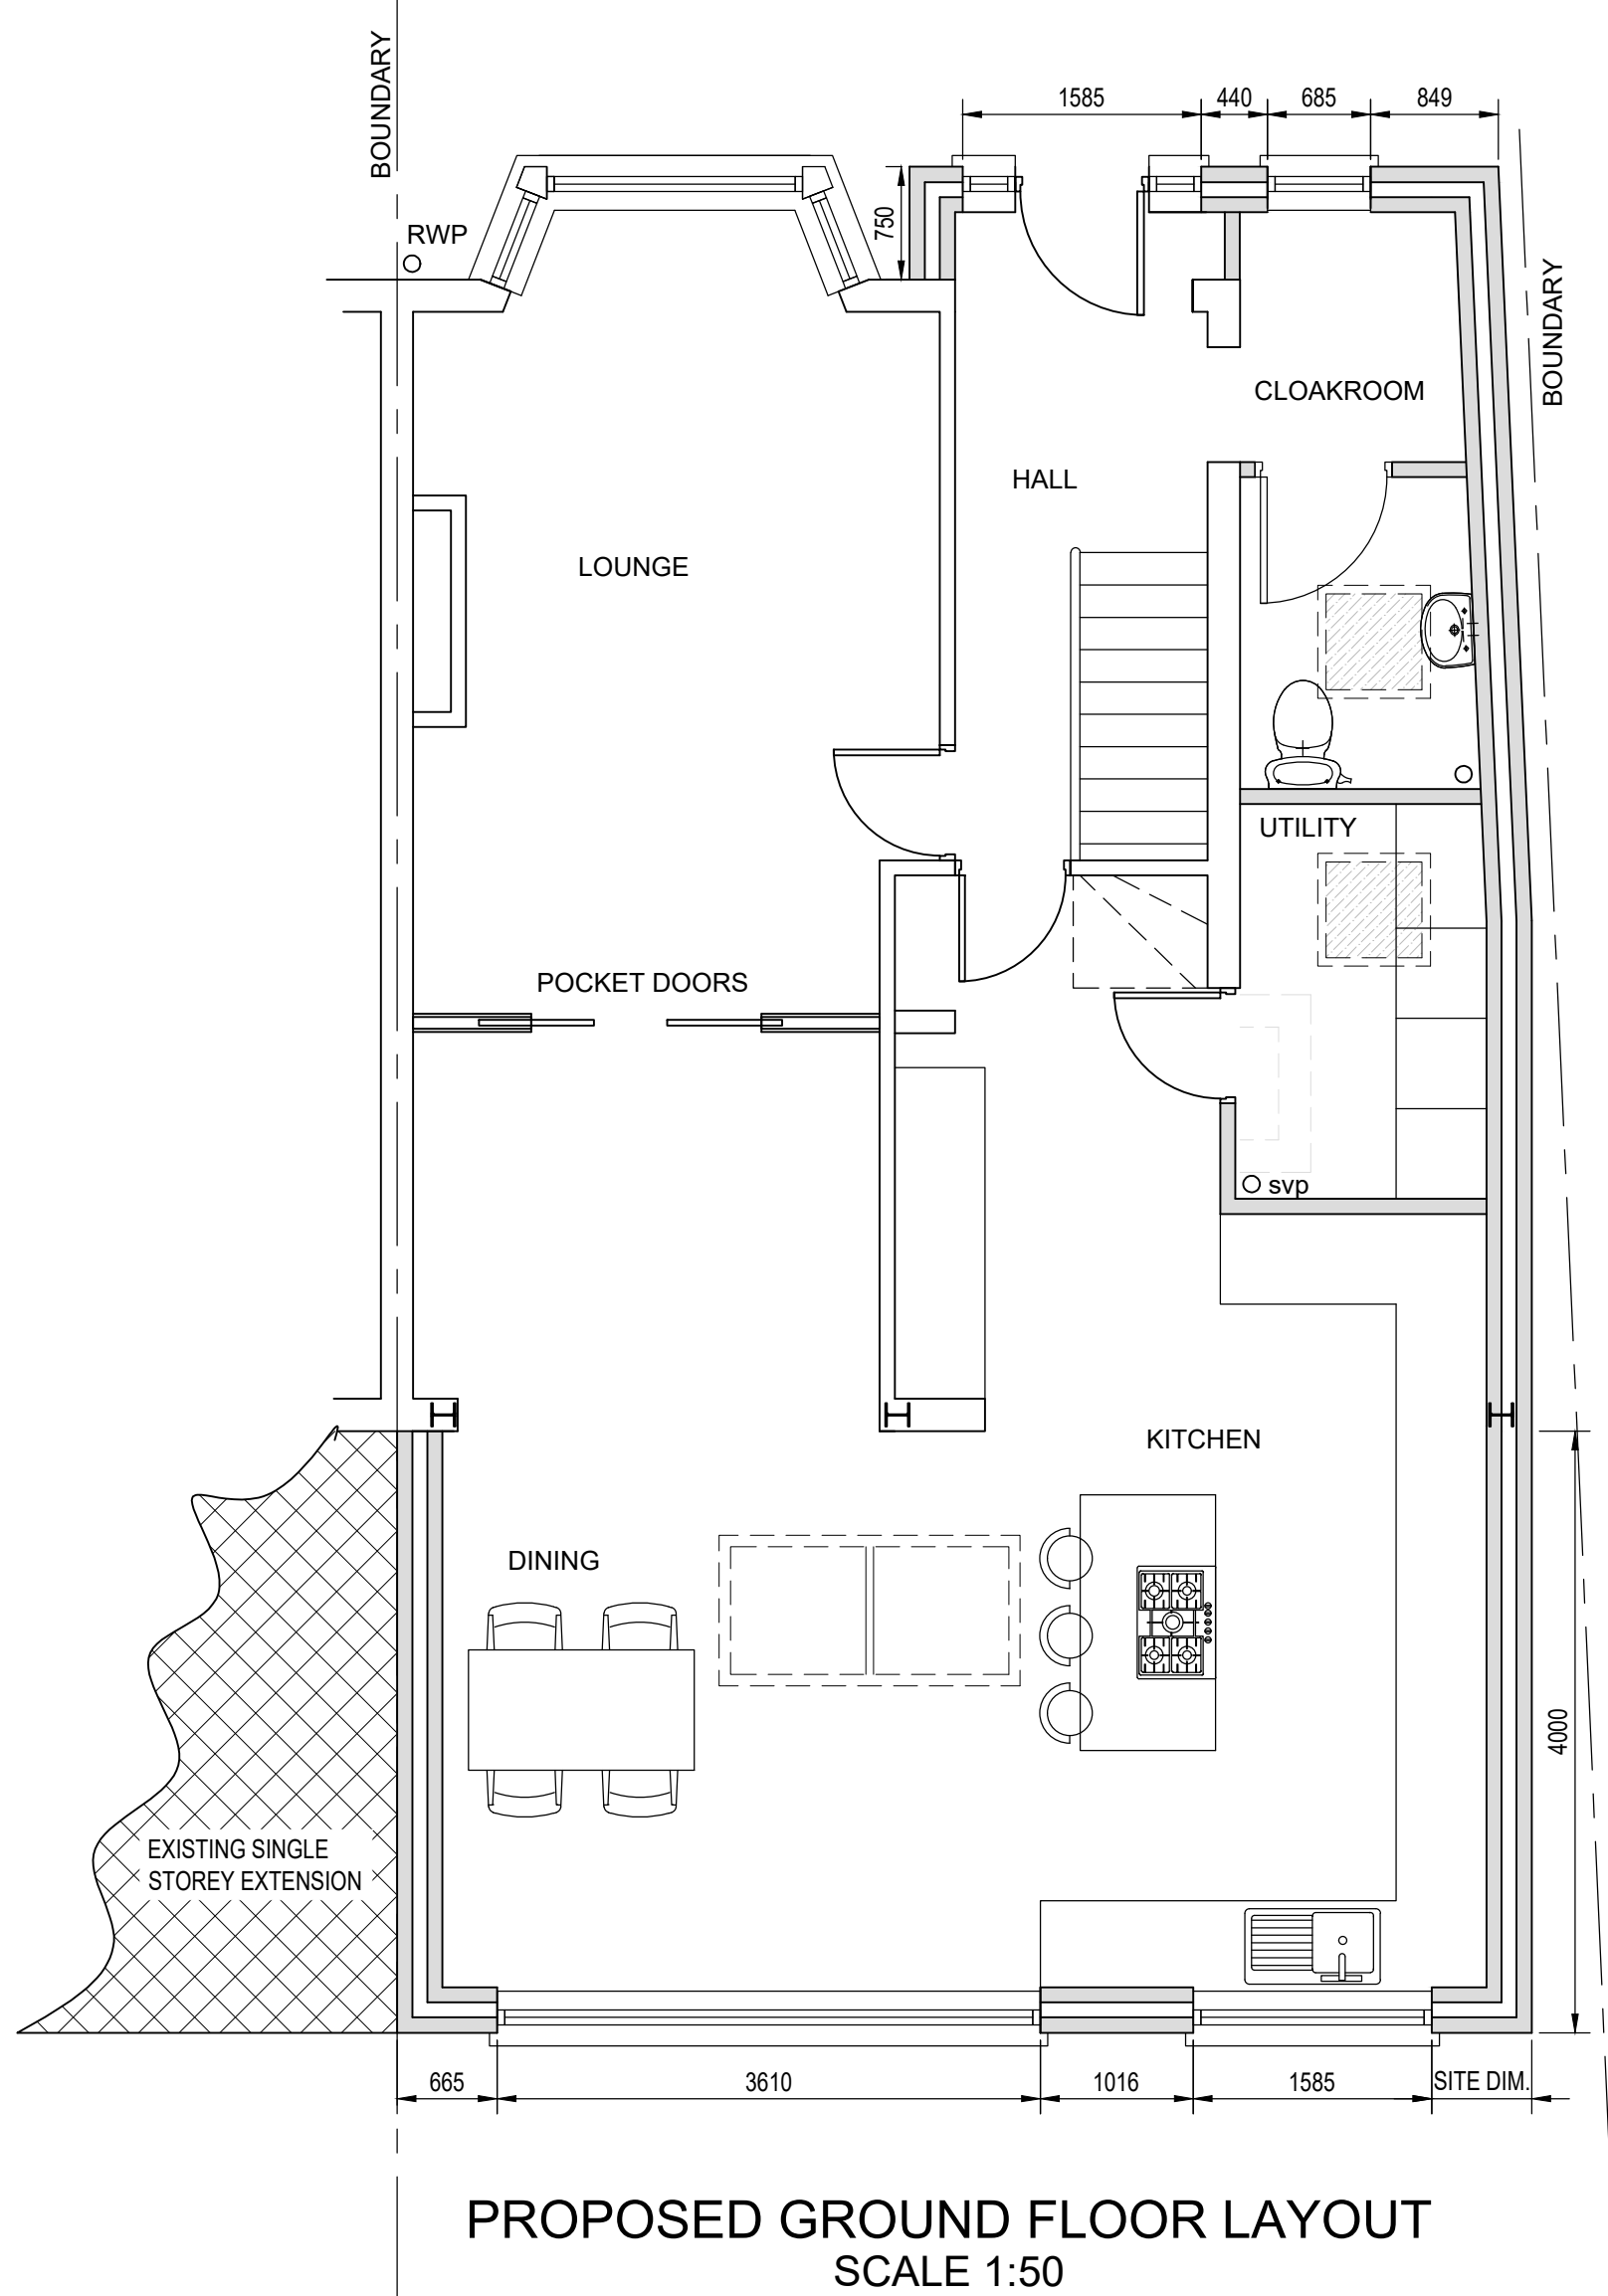

Rev.	Revision	Date
Client Coral Benstead		
Project 5 Southbourne Gardens Ruislip HA4 9TY		
Title SINGLE STOREY FRONT, SIDE AND REAR EXTENSION		
Drawing Status: PRELIMINARY FOR APPROVAL		
Date: MARCH 2024	Drawn by: PS	
Scales: AS SHOWN AT A1	Checked:	
MMP DESIGN		
		
Tel: 01895 235611 Email: mail@mmpdesign.co.uk www.mmpdesign.co.uk		
Job No. 5252	Drg. No. P01	Rev.

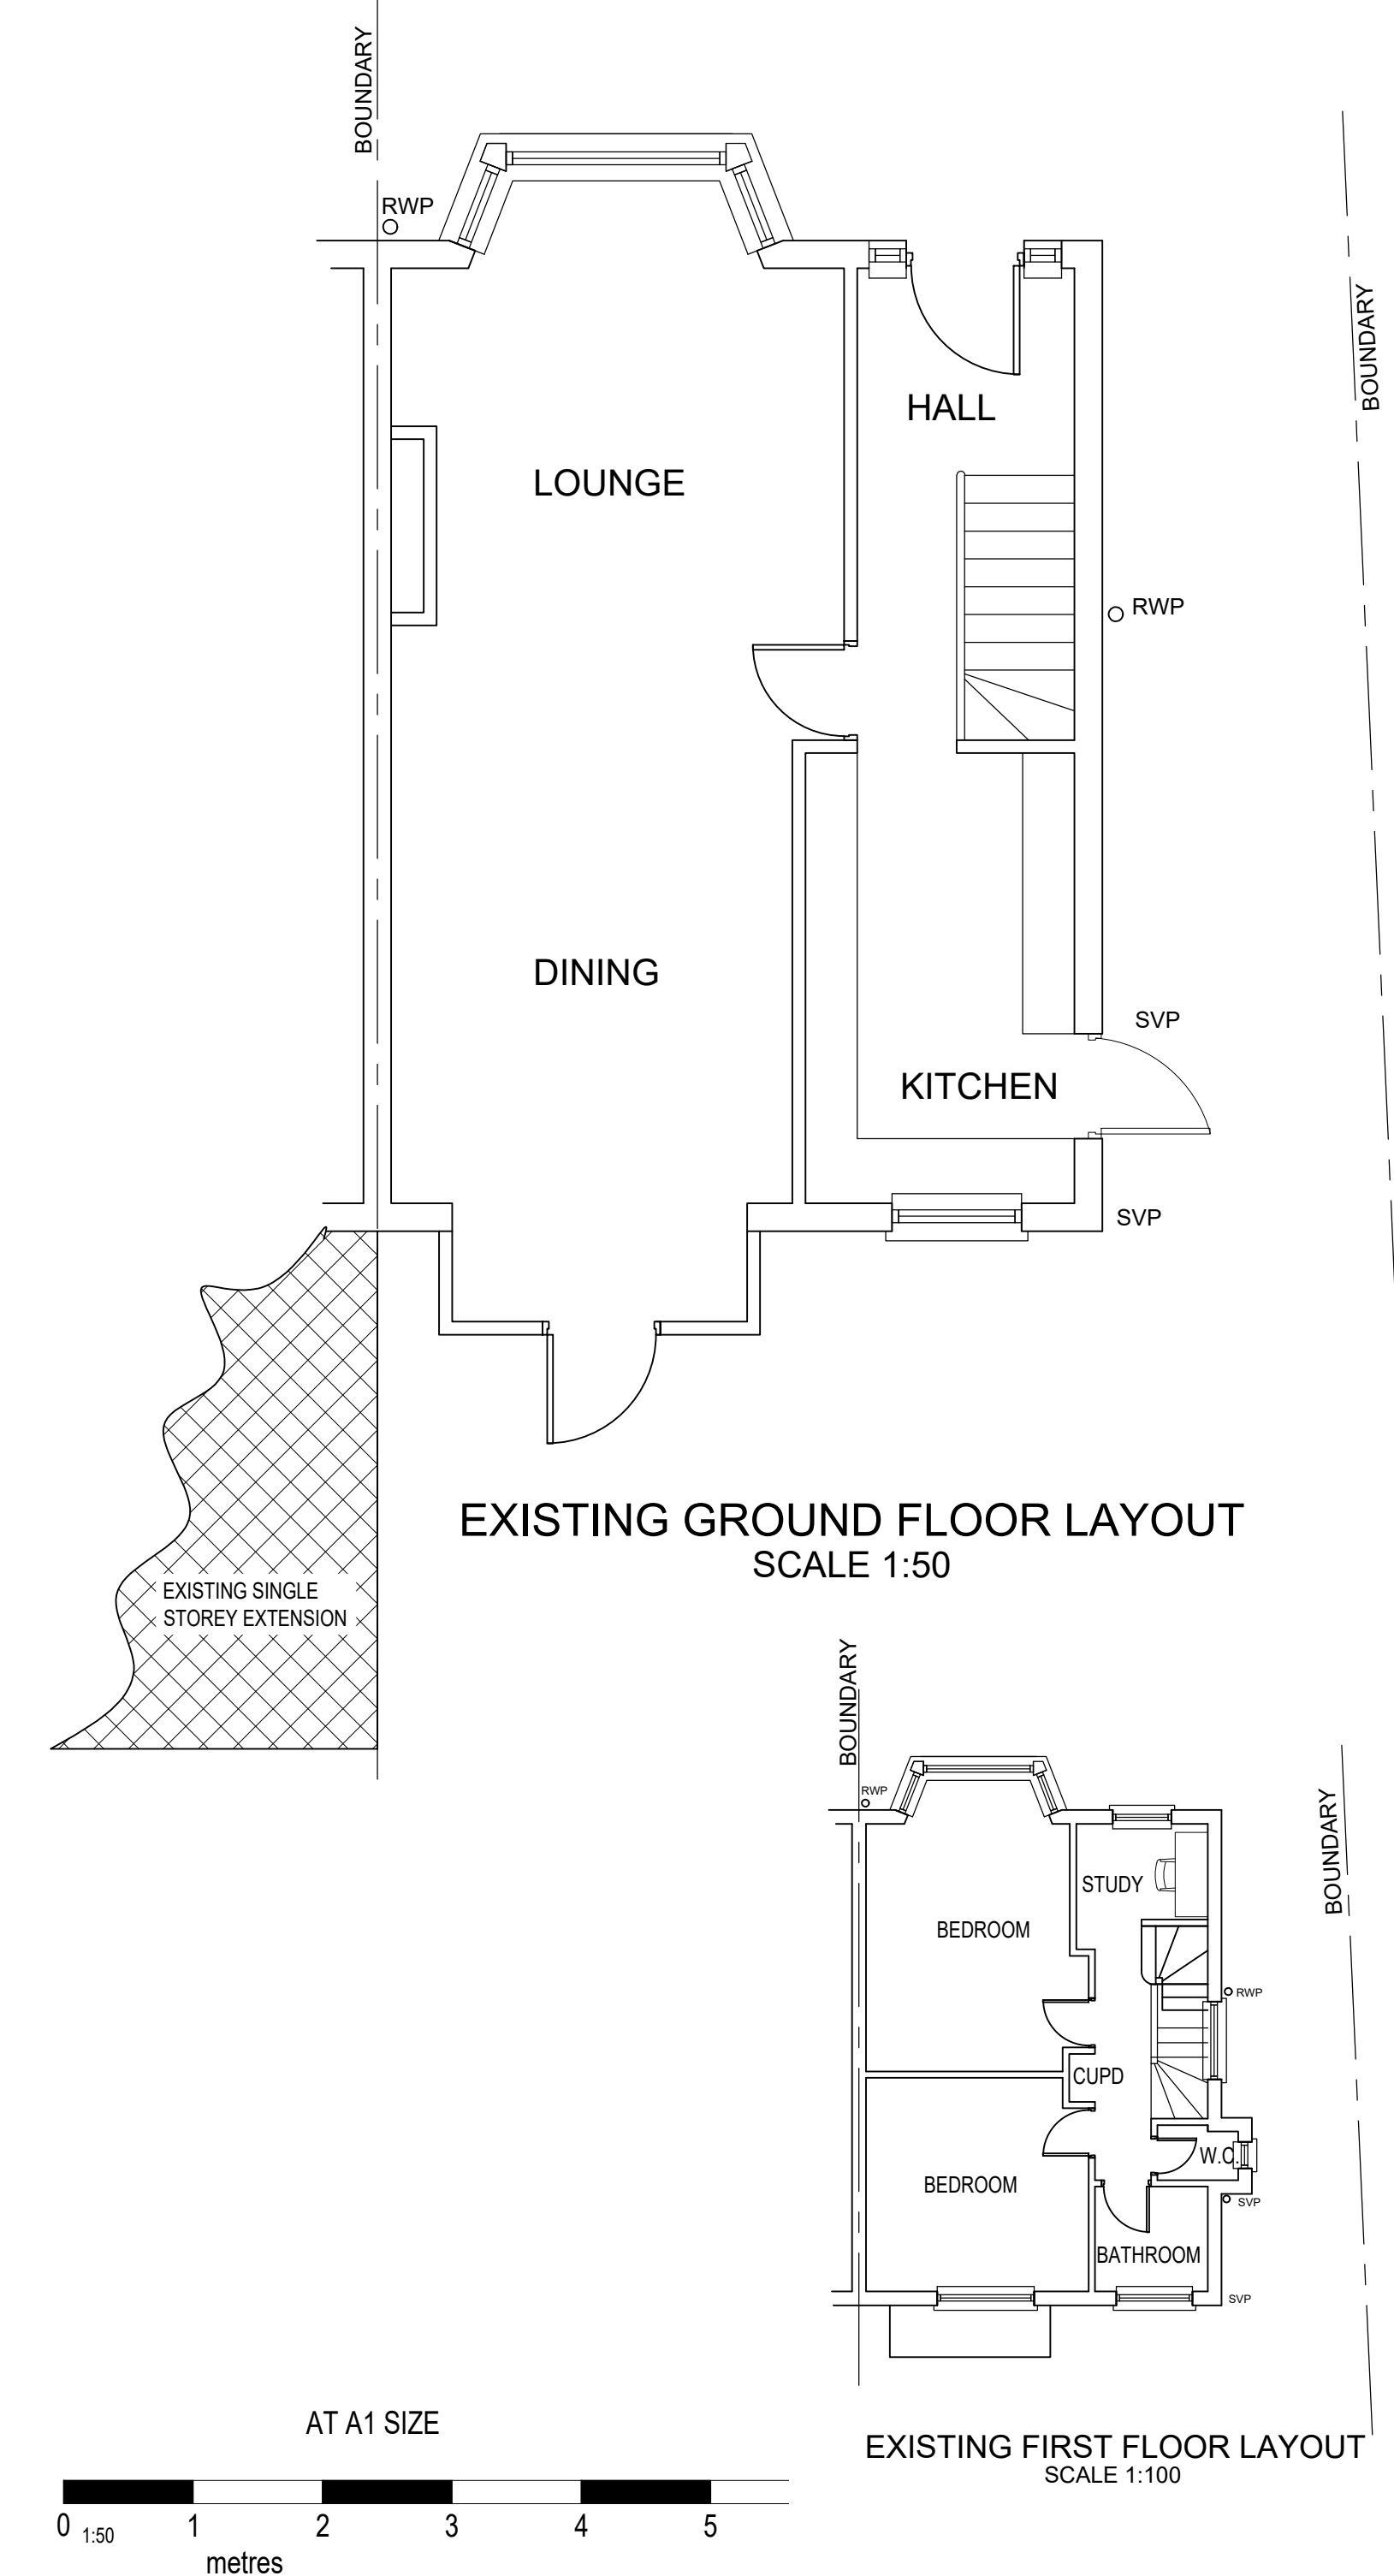