
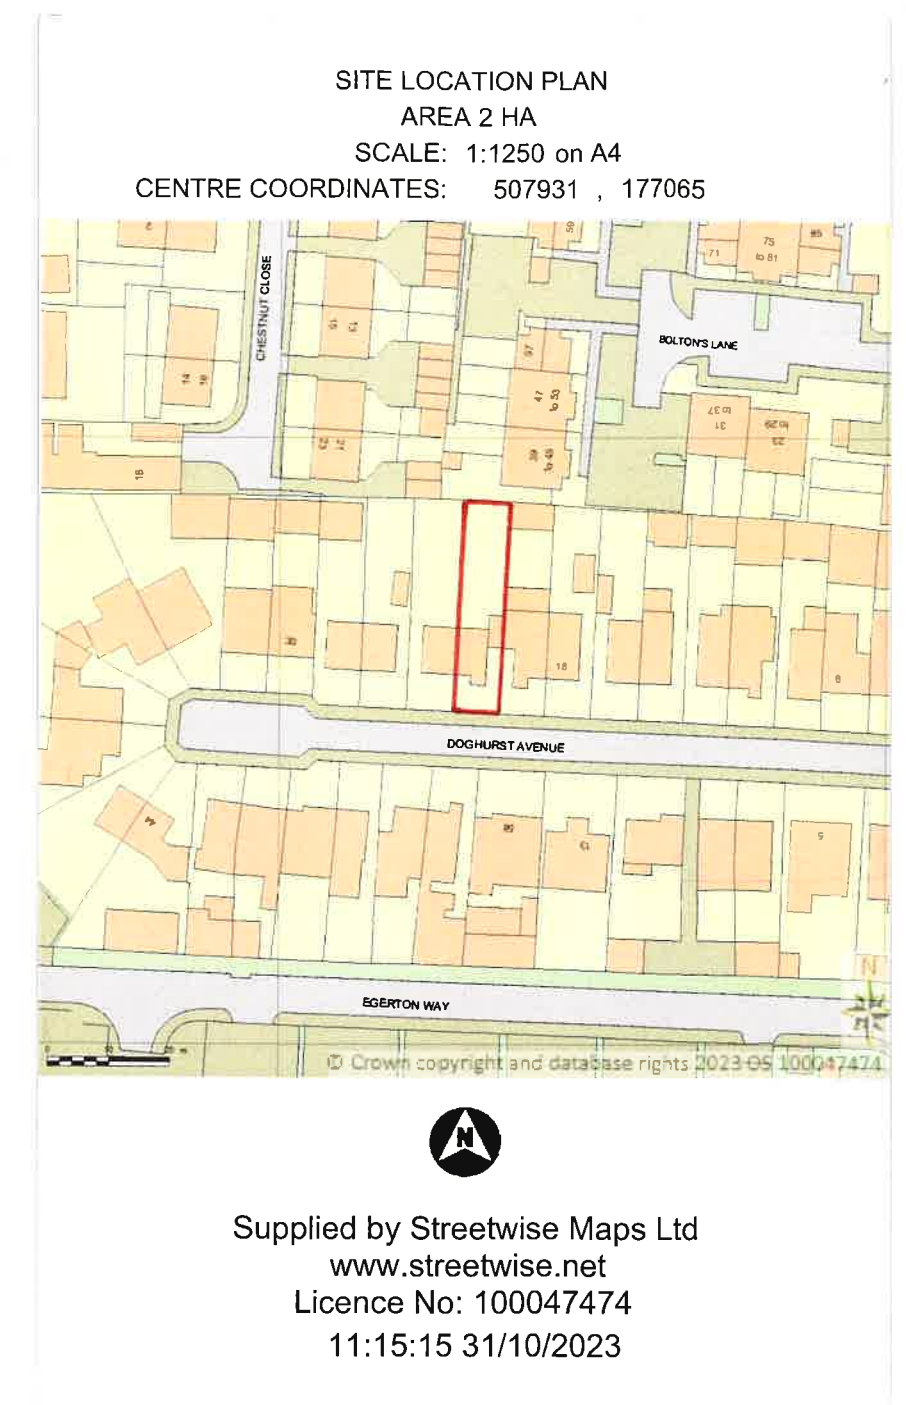


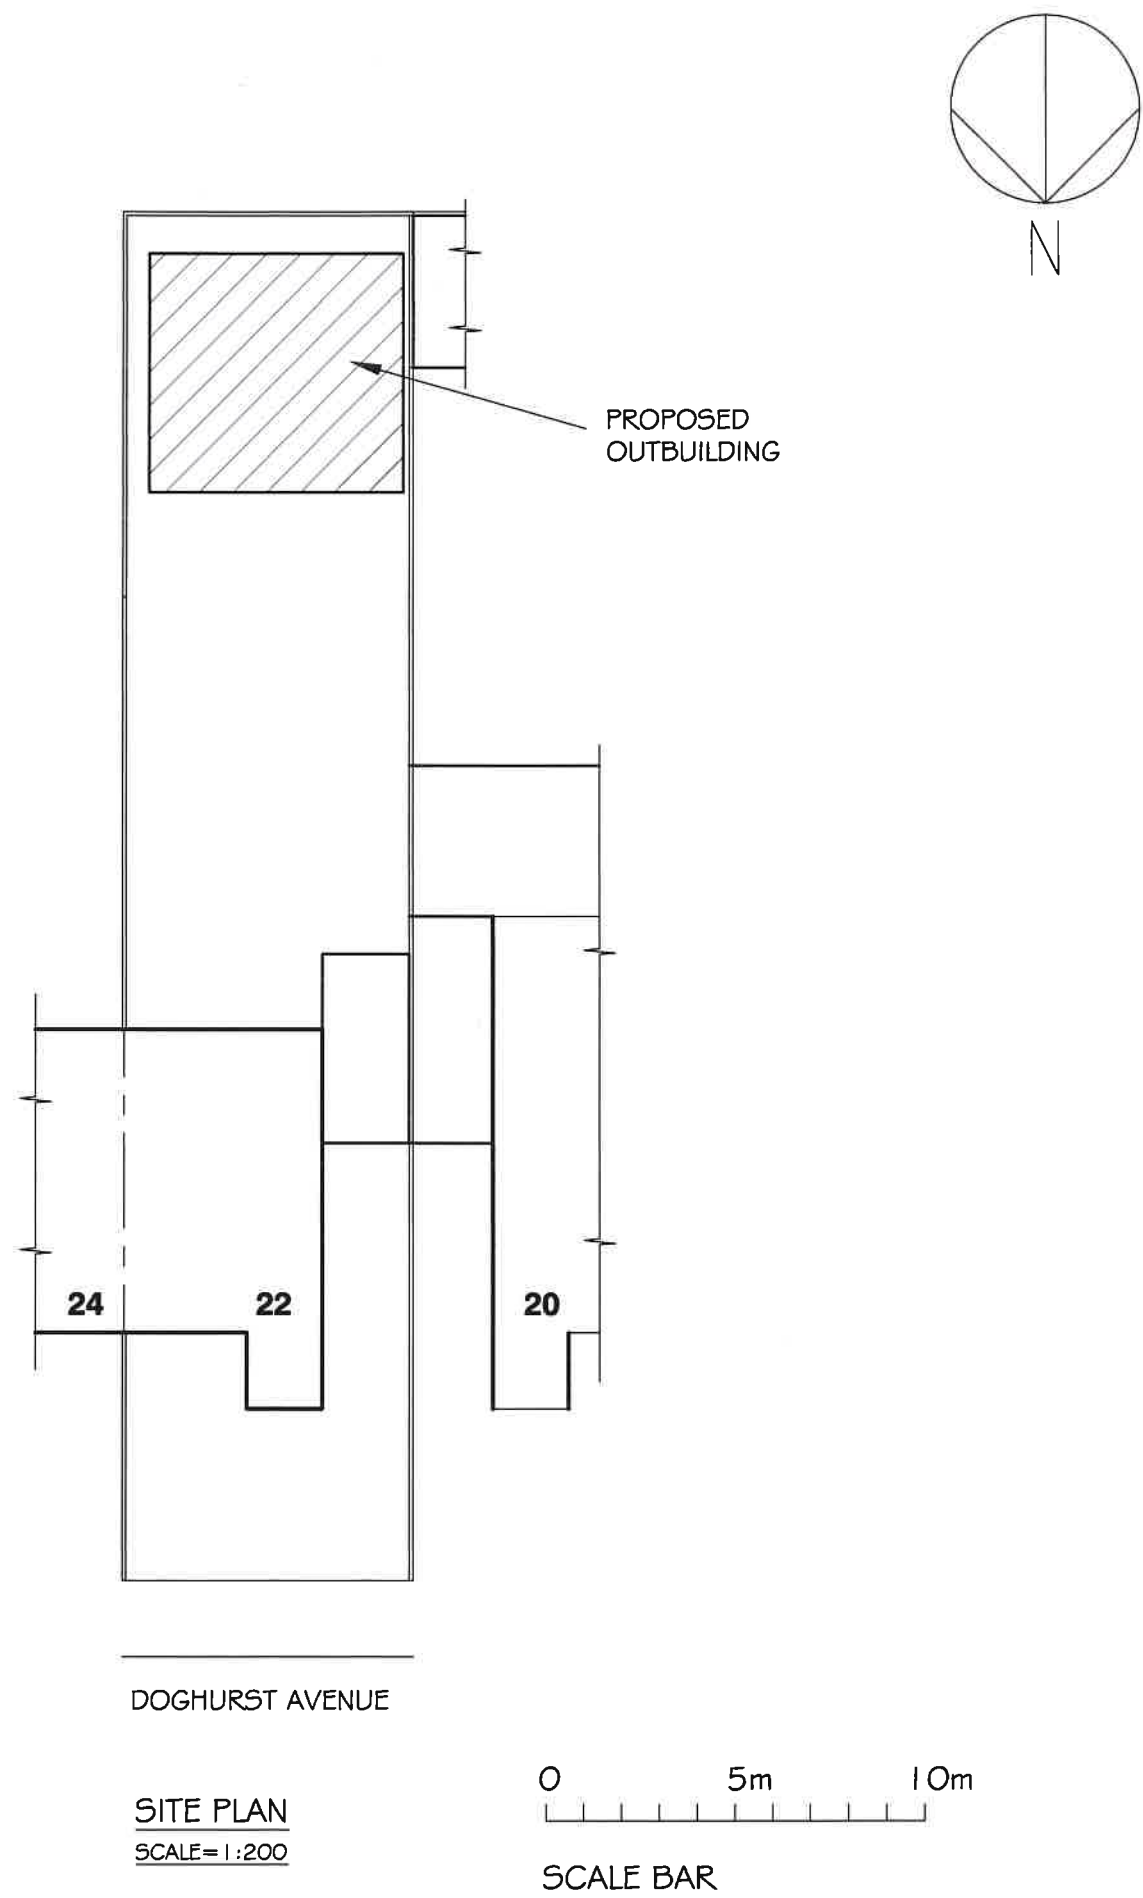

LOCATION PLAN
SCALE= 1:1250

K A ARCHITECTURAL DRAWING SERVICES 141 LANGLEY ROAD, SLOUGH SL3 7DZ TEL/FAX 01753 541 824, MOBILE 07939213221			
Job	22 Doghurst Avenue, Hayes Outbuilding		Date Revisions
Client	Ms Erum Fatima Awan		
Drawing	Site and Location Plans		
Date	November 2023	Scale	As Shown
		Dep. No.	2020/1