



REV	DATE	DESCRIPTION

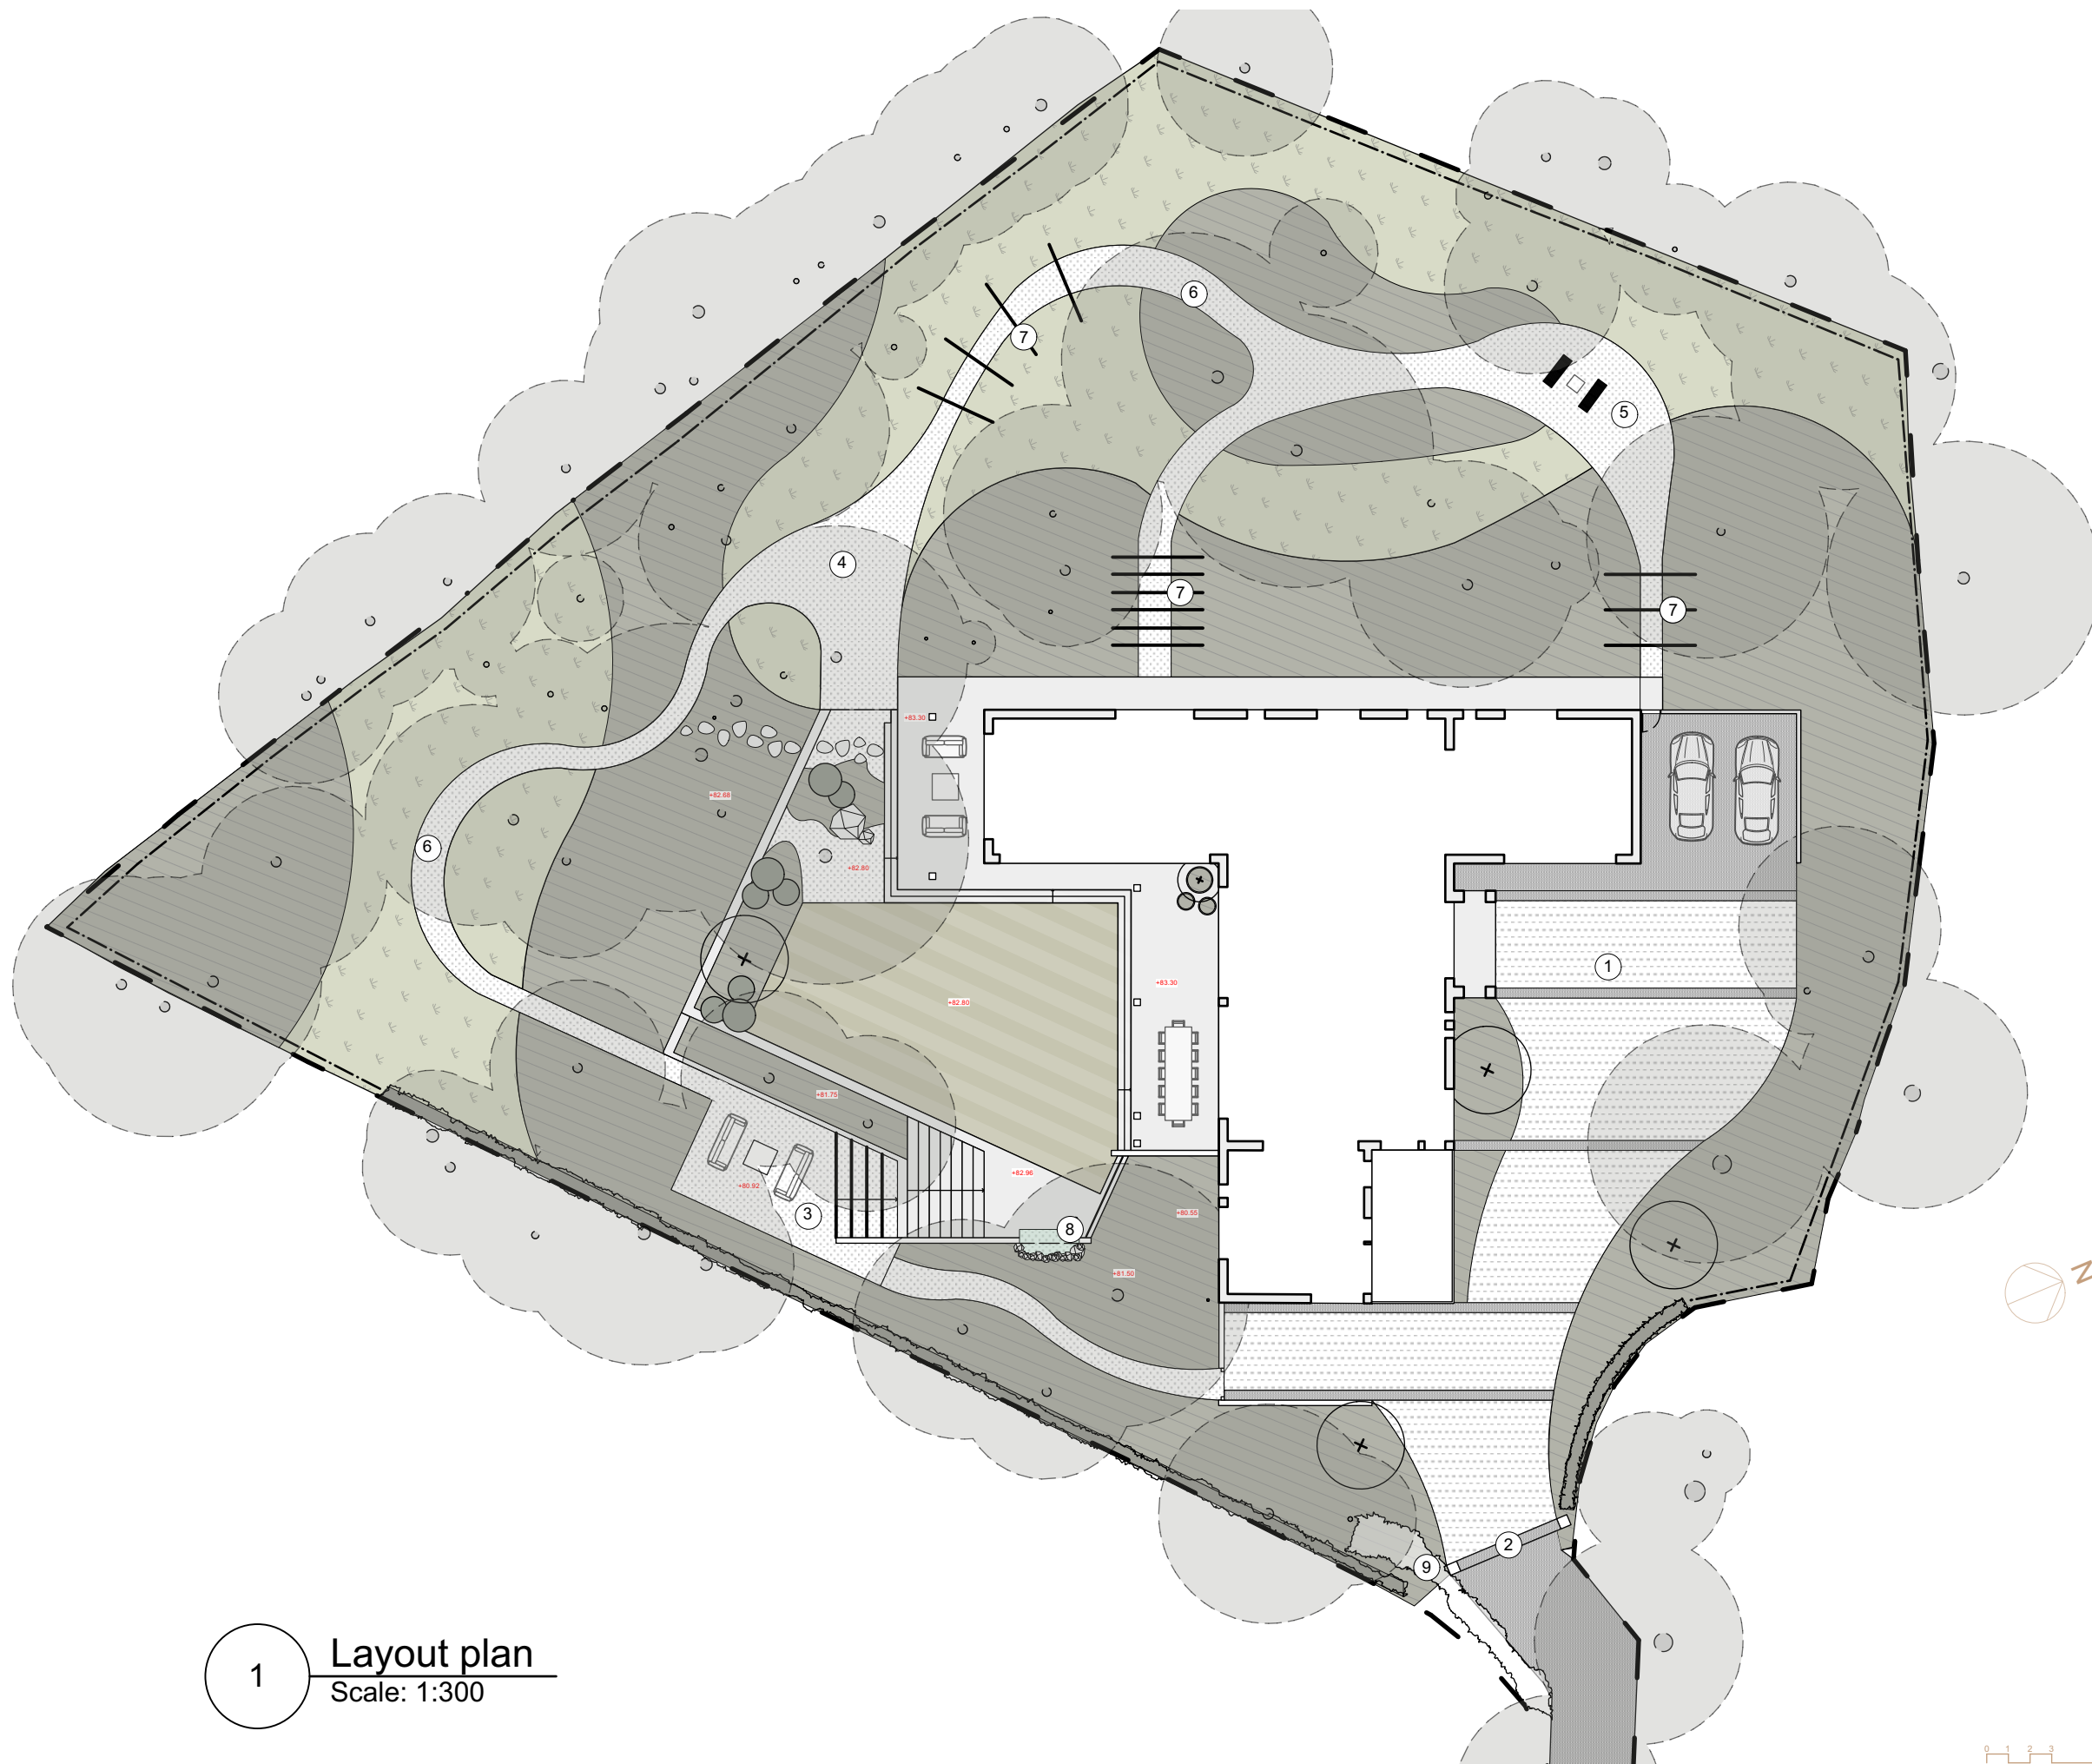

- Planting beds
- Formal lawn
- Meadow
- Paving area / Stone cladding
- Gavel area
- Resin bond
- Clay bricks
- Hedge
- Alternative boundary treatment
- Topiary shrubs
- New trees
- Boulders
- 1 Driveway
- 2 Gate entrance with new piers
- 3 Seating area
- 4 Woodland play area
- 5 Woodland seating area
- 6 Woodland path
- 7 Landscape steps
- 8 Water wall
- 9 Existing hedge

1 Layout plan
Scale: 1:300





ROSEBANK

Studio G23, The Light Box, 111 Power Road,
Chiswick W4 5PY
+44 (0)203 876 5299
info@rosebanklandscaping.co.uk

Project	Nicholas way
Client	Maroo
Drg title	Concept layout - FINAL
Drg No.	
Scale	1:300@A3
Status	Issue Date 09/04/2023
Drawn ML	Checked

Unless otherwise specified all DIMs in mm. All DIMs must be checked on site.
Do not scale from this drawing