


REV	DATE	DESCRIPTION

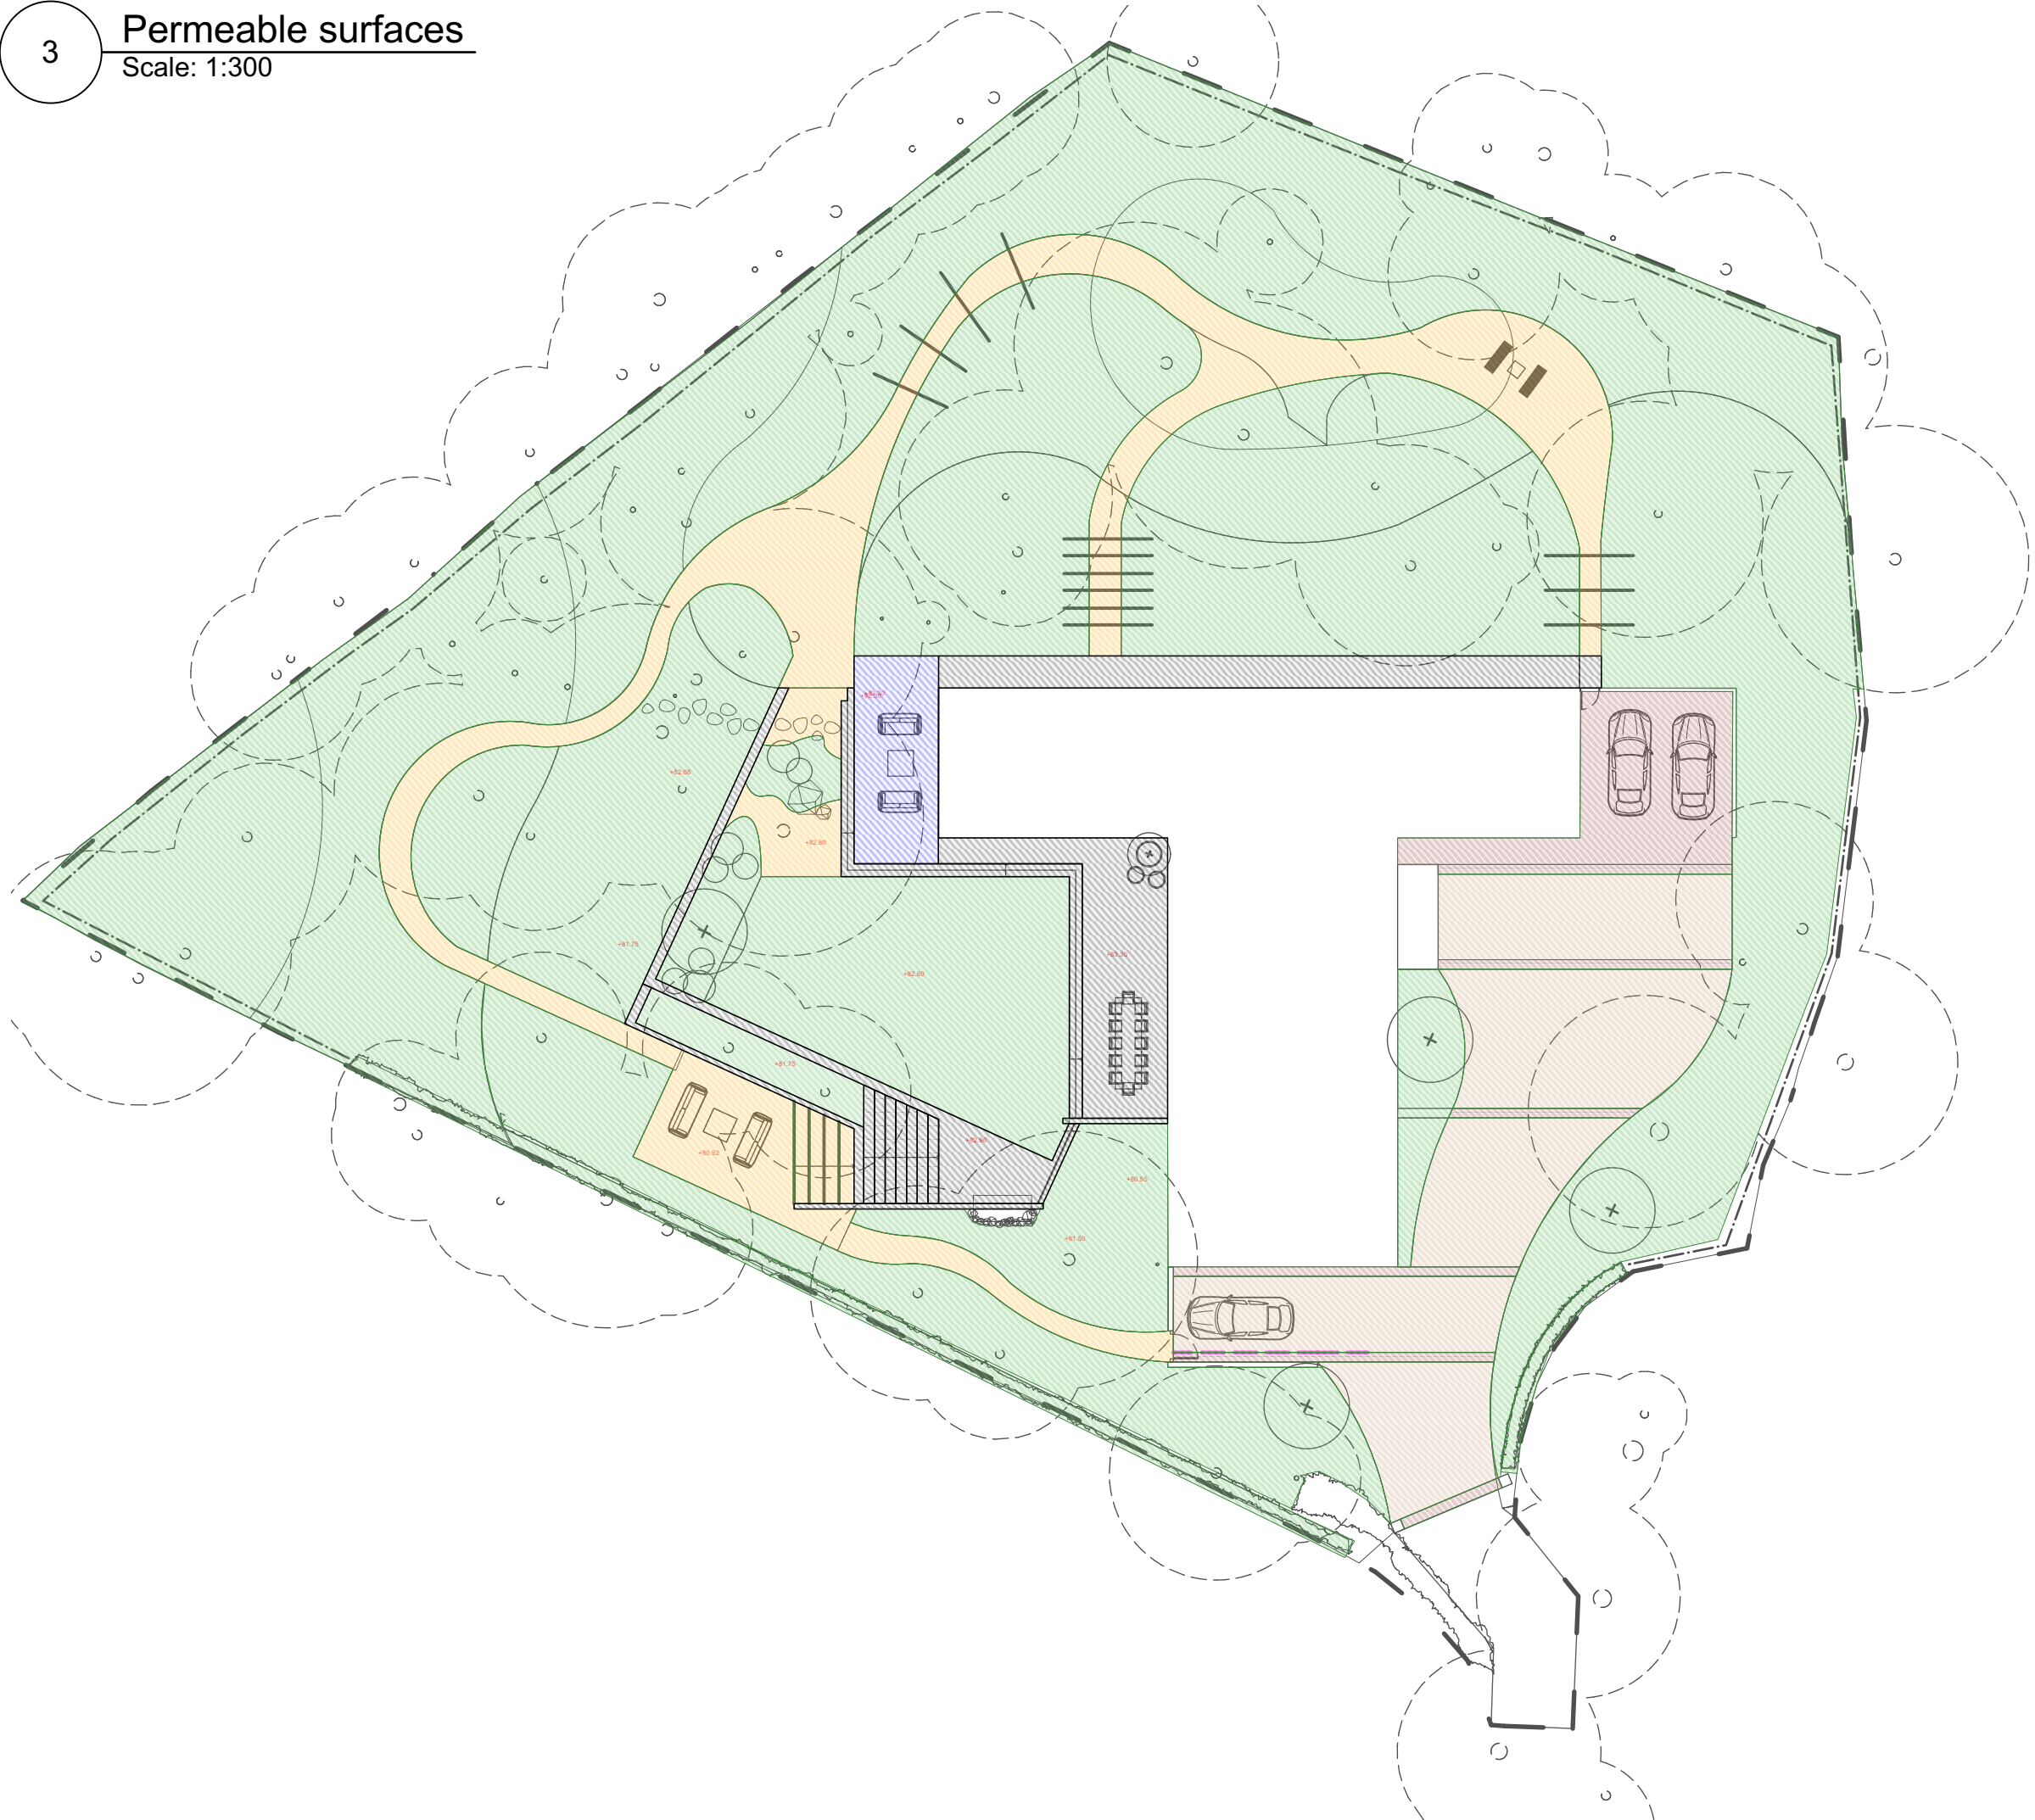

Permeable surfaces (2913m²)

-  Clay pavers 
-  Resin bound gravel 
-  Planting areas & lawn 
-  Gravel 
-  Porcelain paving with permeable joints 

Non permeable surfaces (183m²)

-  Porcelain paving



Studio G23, The Light Box, 111 Power Road,
Chiswick W4 5PY
+44 (0)203 876 5299
info@rosebanklandscaping.co.uk

Project	Nicholas way		
Client	Maroo		
Drg title	Permeable surfaces plan		
Drg No.	3.04		
Scale	1:300@A3		
Status	Issue Date	26/05/2023	
Drawn	ML	Checked	

Unless otherwise specified all DIMs in mm. All DIMs must be checked on site.
Do not scale from this drawing