


**Retaining wall**  
Length 30m  
Height 1m  
Thickness 225mm  
Coping 300mm Kast grey

**Retaining wall**  
Length 16m  
Height 0.8m  
Thickness 225mm  
Coping 300mm Kast grey

**Retaining/Feature wall**  
Length 14m  
Height 2m  
Thickness 225mm  
cladded in bricks

**Feature wall**  
Length 10m  
Height 1.2m  
Thickness 100mm  
cladded in bricks

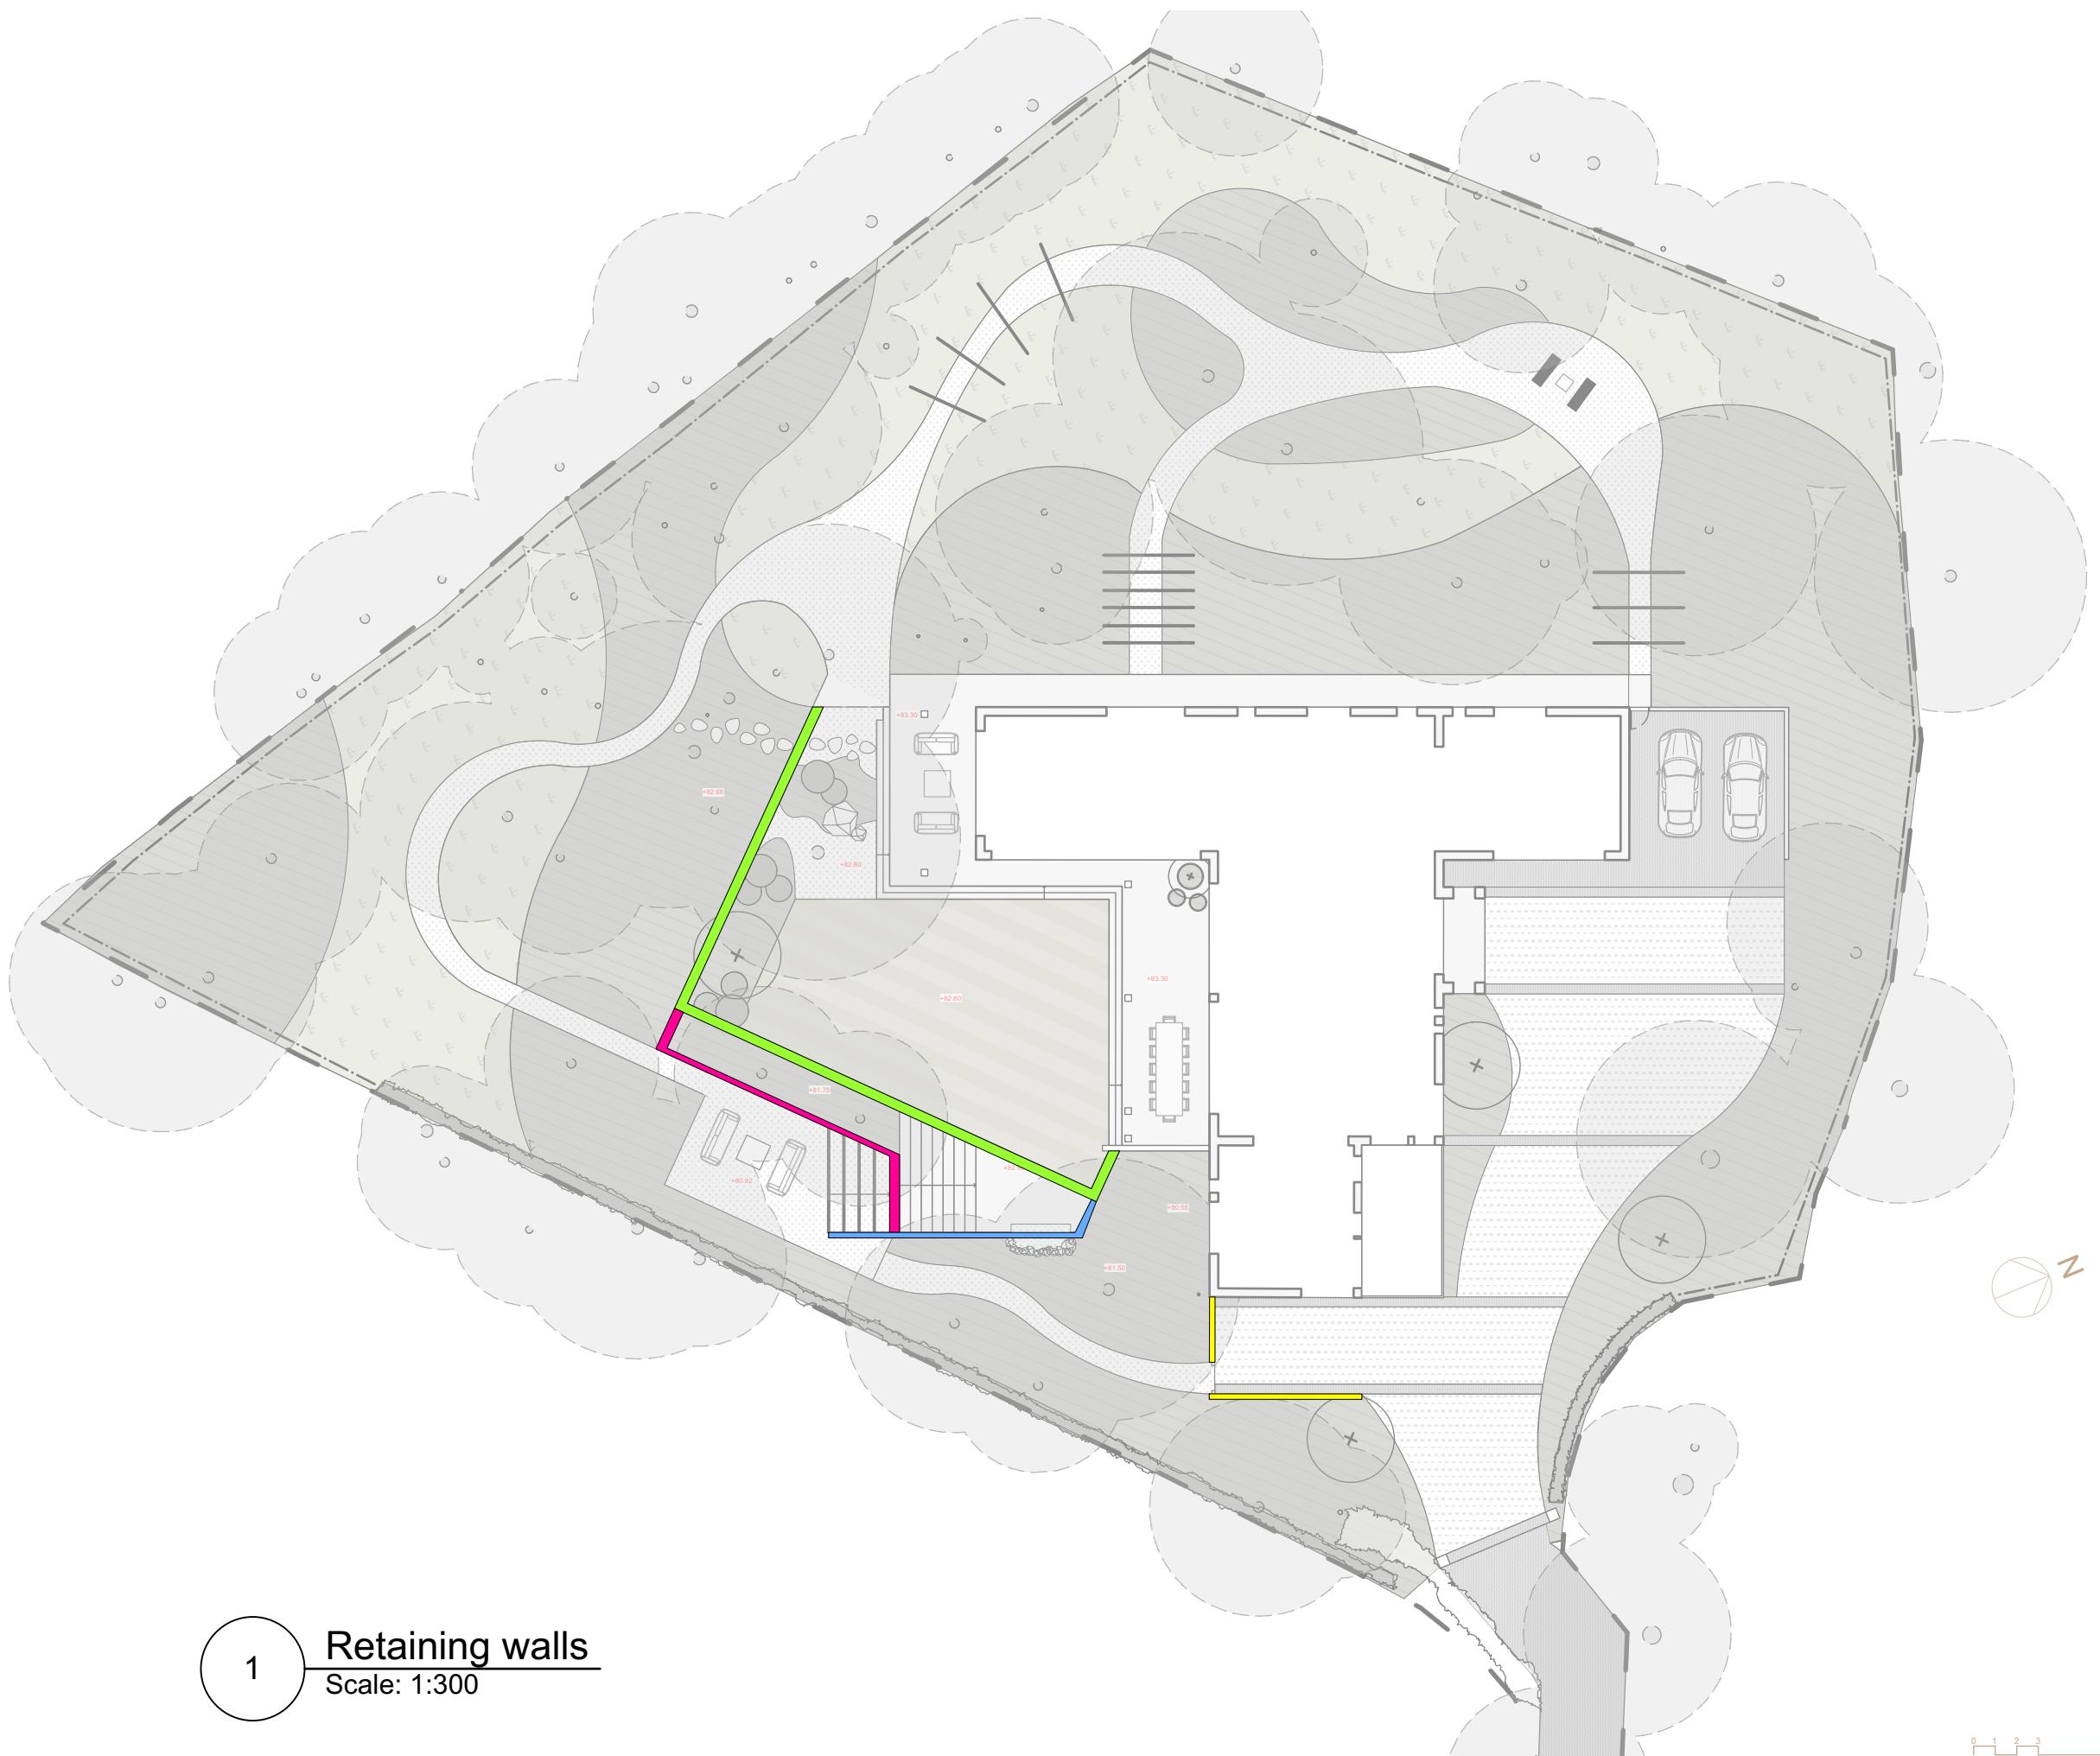

1

## Retaining walls

Scale: 1:300

0 1 2 3 4 5 6 7 8 9  
scale 1:300



ROSEBANK

Studio G28, The Light Box, 111 Power Road,  
Chiswick W4 5PV  
+44 (0)203 876 5299  
info@rosebanklandscaping.co.uk

Project	Nicholas way
Client	Maroo
Drg title	Retaining walls
Drg No.	S3.05
Scale	1:300@A3
Status	30/05/2023
Drawn	ML
Issue Date	Checked

Unless otherwise specified all DIMs in mm. All DIMs must be checked on site.  
Do not scale from this drawing