



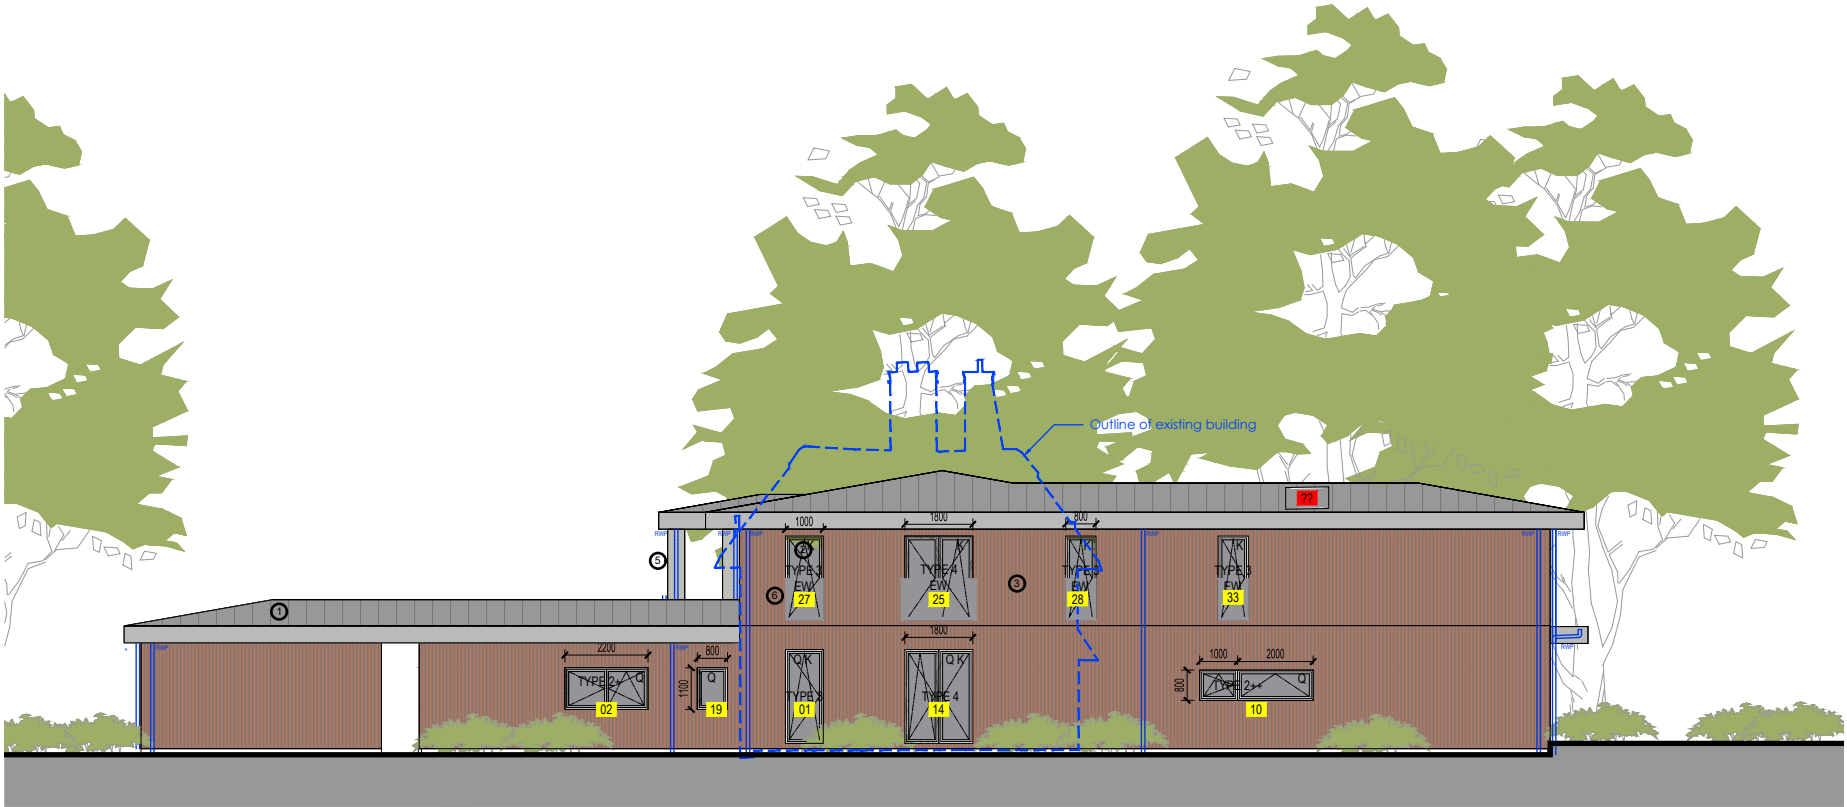

Elevation North West

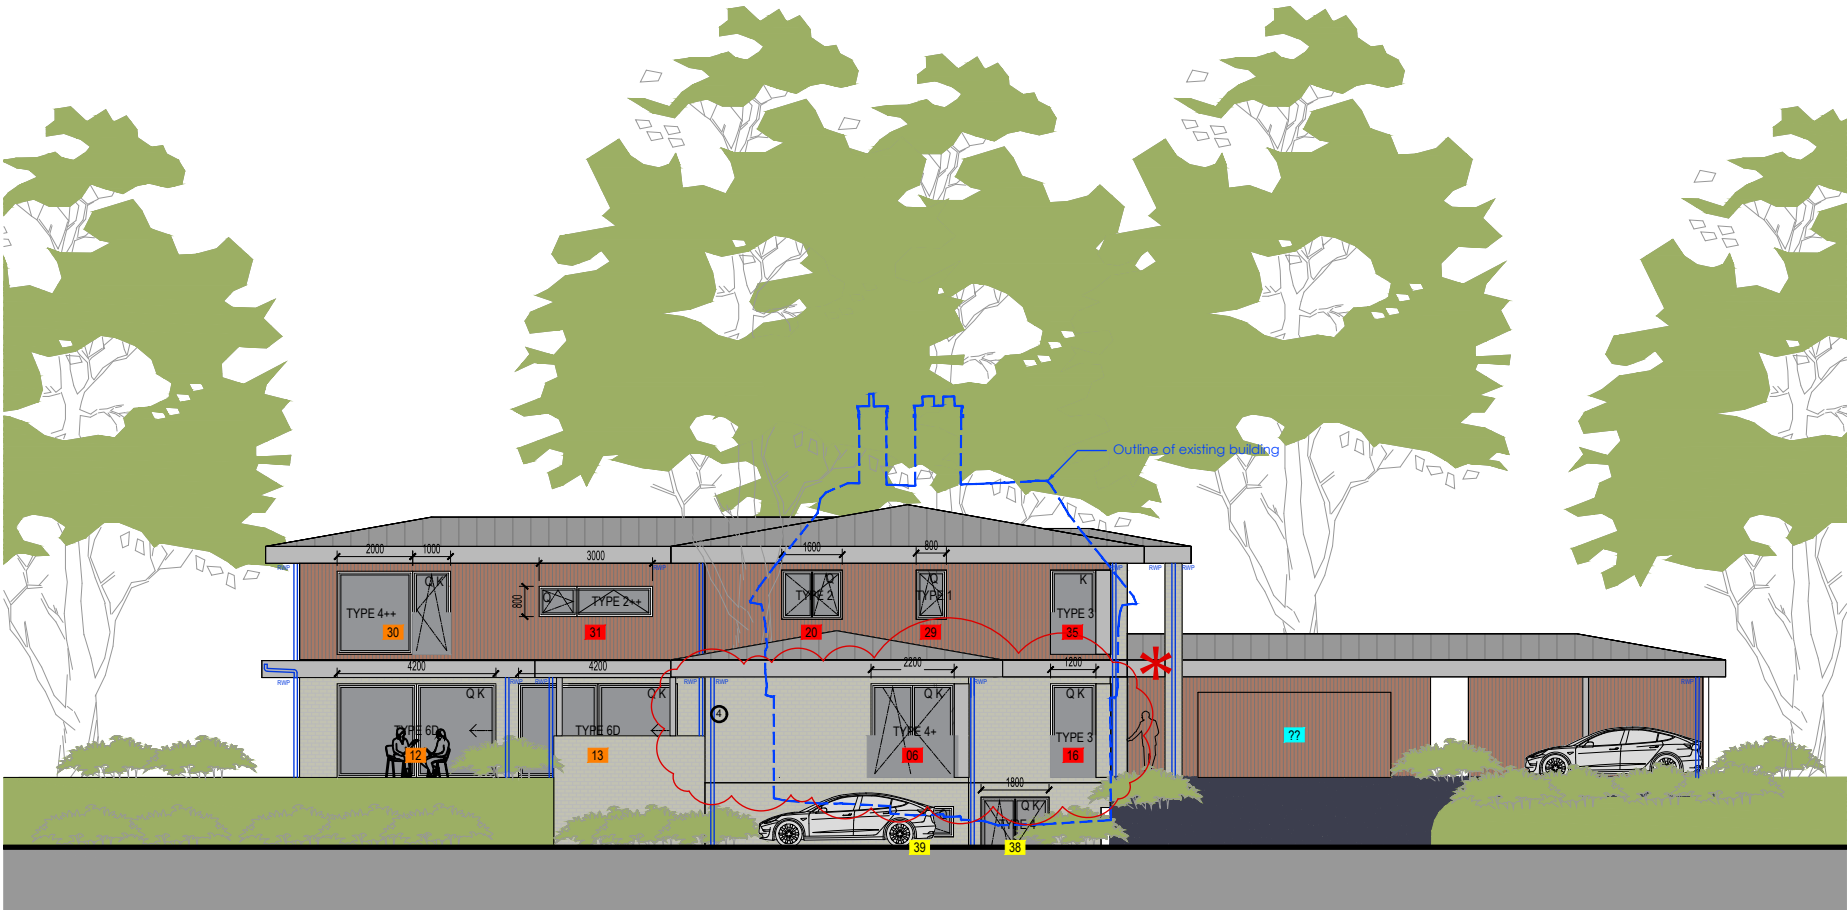

Elevation South East

*Revision clouds added to show where cladding changed to stone to match basement level and front portico

Notes:

015

scale 1:100

Key of materials:

1 roof: standing seam powder coated aluminium roof including fascias, colour grey, roof soffit timber cladding, stained brown

2 windows triple glazed timber aluminium composite windows, powder coated, colour grey

3 external walls: vertical timber cladding, stained, colour brown

4 external walls: natural stone cladding, mixed colours (GF)

5 external walls: natural stone cladding, mixed colours (PF)

6 balustrades: steel, colour black

7 PV panels

D	OVERHANG OF CANOPY REVISED. ALL GF RENDER CHANGED TO NATURAL STONE CLADDING TO MATCH BASEMENT FLOOR. HANDOVER SET.	ARCI	28/08/2023
C	RWP POSITION'S REVISED. HANDOVER SET.	ARCI	20/06/2023
B	RWP'S CHANGED TO STRAIGHT	ARCI	19/05/2023
A	RWP'S ADDED. HANDOVER SET.	ARCI	21/04/2023
3	ALL WINDOWS CHANGED TO STANDARD WINDOW LIST	ARCI	23/02/14
2	EGRESS WINDOWS ADDED	ARCI	23/02/03
1	4.8M WIDE SLIDING DOOR SIZES REVISED. MINOR AMENDMENTS TO POCKET DOOR WALL THICKNESS.	ARCI	23/02/01

REV: DESCRIPTION:BY: DATE:

STATUS: HANDOVER SET

HOUSE MANUFACTURER:



BAUFRITZ
WIR BAUEN GESUNDHEIT

Baufritz (UK) Ltd The Workplace Oakington Road
Cambridge CB3 0QH phone 01223 235632 www.baufritz.co.uk

CLIENT:

Neil and Talisha Maroo
Wealdon House, Watford Road
Northwood, HA6 3PE

ARCHITECT:

The Housedesigners Ltd
The Workplace, Oakington Road
Cambridge CB3 0QH
phone: 01223 235632

SITE:

28 Nicholas Way
Northwood, HA6 2TT

TITLE:

Proposed new house
Elevations 2 of 2

SCALE AT A1:1:100

DATE:04.07.2022

DRAWN:ORM

CHECKED:ORM

PROJECT NO:375

DRAWING NO:007

REVISION:D