


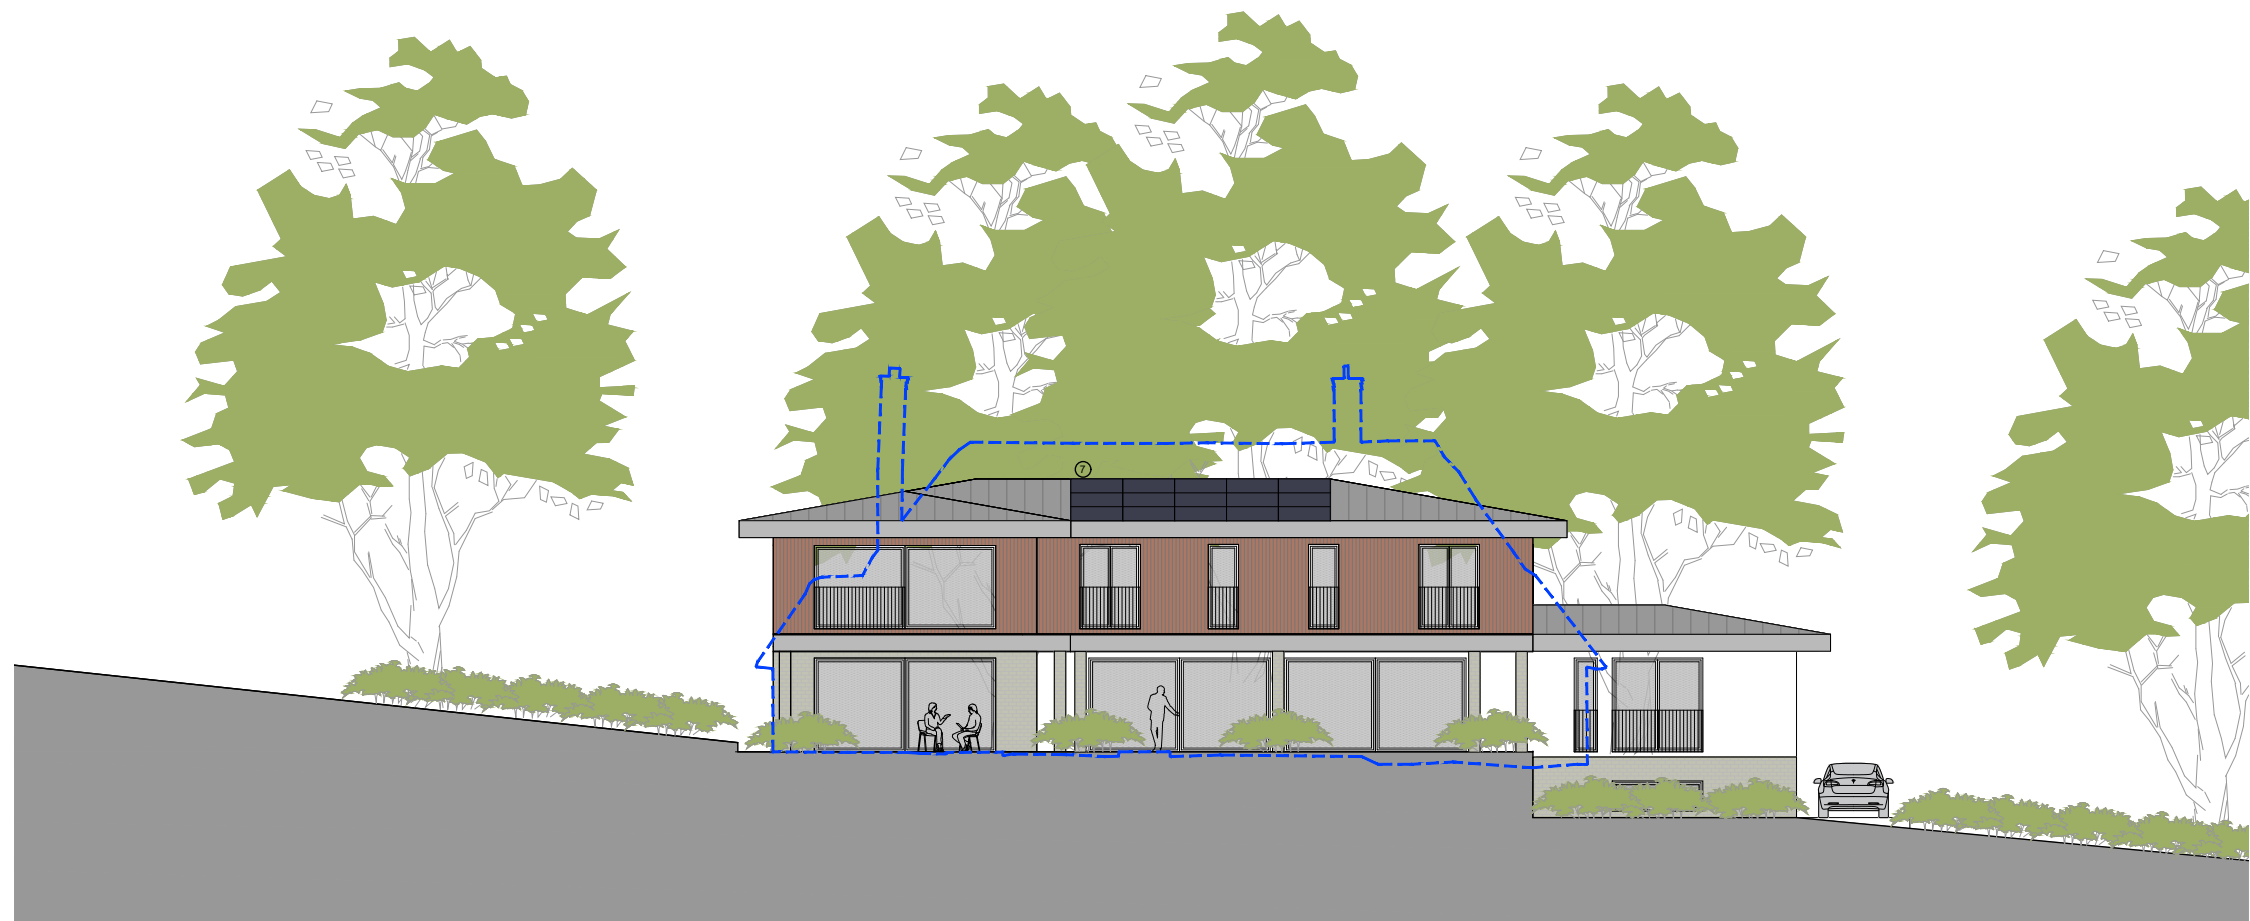

Elevation North East



Elevation South West

Notes:

01510

scale 1:100

Key of materials:

1 roof: standing seam powder coated aluminium roof including fascias, colour grey, roof soffit timber cladding, stained brown

2 windows triple glazed timber aluminium composite windows, powder coated, colour grey

3 external walls: vertical timber cladding, stained, colour brown

4 external walls: mineral render, colour off white

5 external walls: natural stone cladding, mixed colours

6 balustrades: steel, colour black

7 PV panels

REV:	DESCRIPTION:	BY:	DATE:
STATUS:		Planning Application	

HOUSE MANUFACTURER:



BAUFRITZ
WIR BAUEN GESUNDHEIT

Baufritz (UK) Ltd The Workplace, Oakington Road, Cambridge CB3 0QH phone 01223 235632 www.baufritz.co.uk

CLIENT:	Neil and Talisha Maroo Wealdon House, Watford Road Northwood, HA6 3PE
ARCHITECT:	The Housedesigners Ltd The Workplace, Oakington Road Cambridge CB3 0QH phone: 01223 235632

SITE:	28 Nicholas Way Northwood, HA6 2TT		
TITLE:	Proposed new house Elevations 1 of 2		

SCALE AT A1:	DATE:	DRAWN:	CHECKED:
1:100	04.07.2022	ORM	ORM
PROJECT NO:	DRAWING NO:	REVISION:	
375	006	0	