



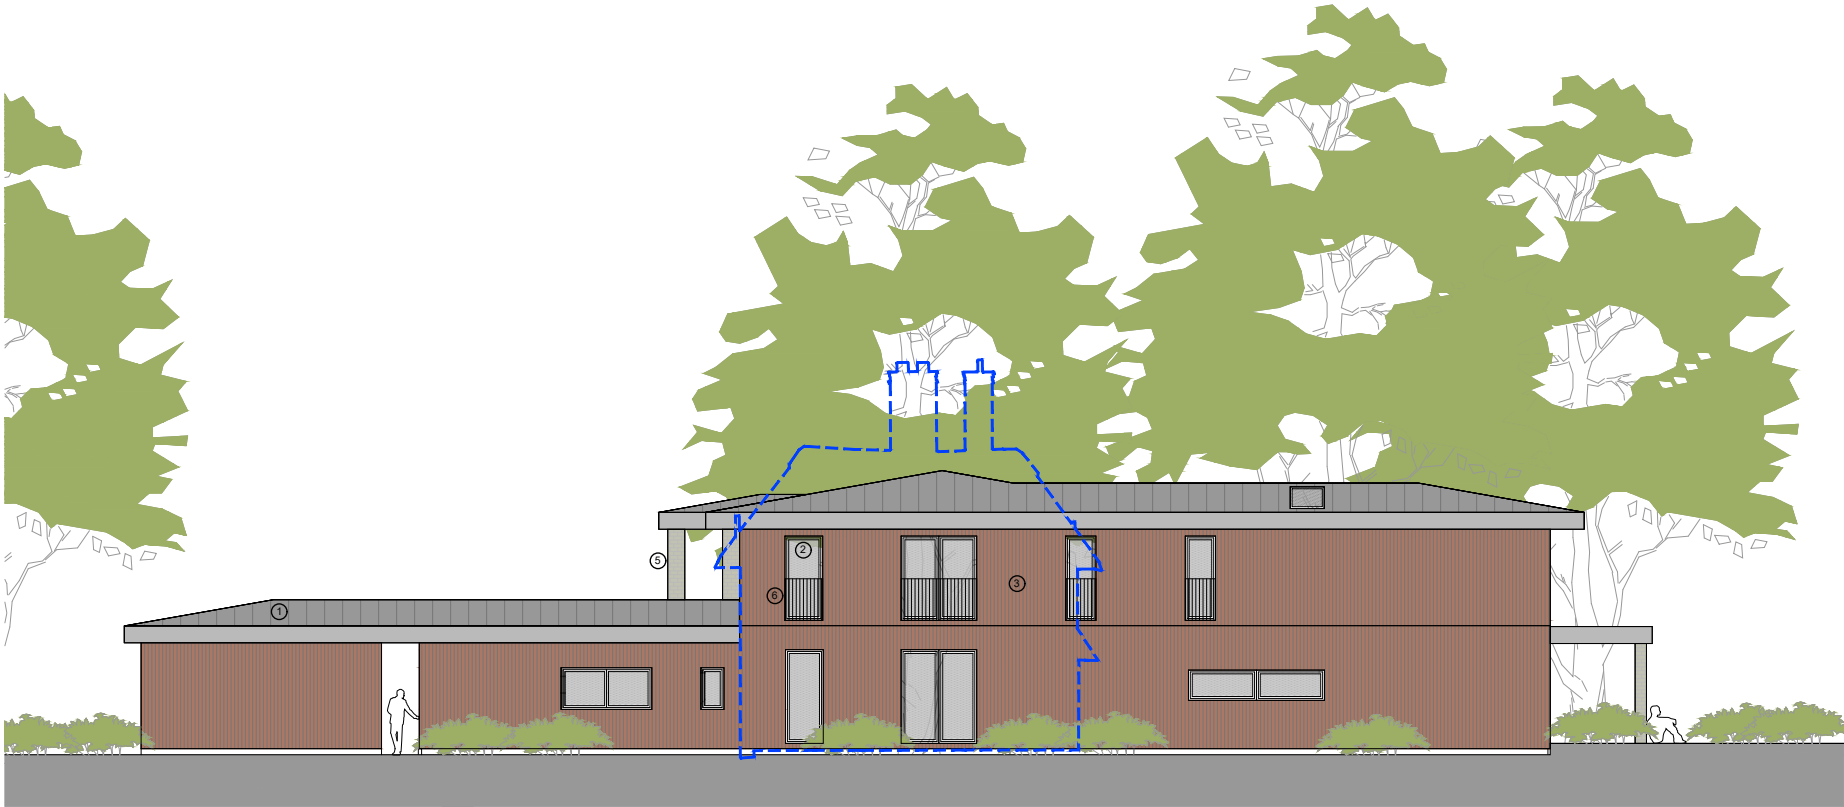


Elevation North West

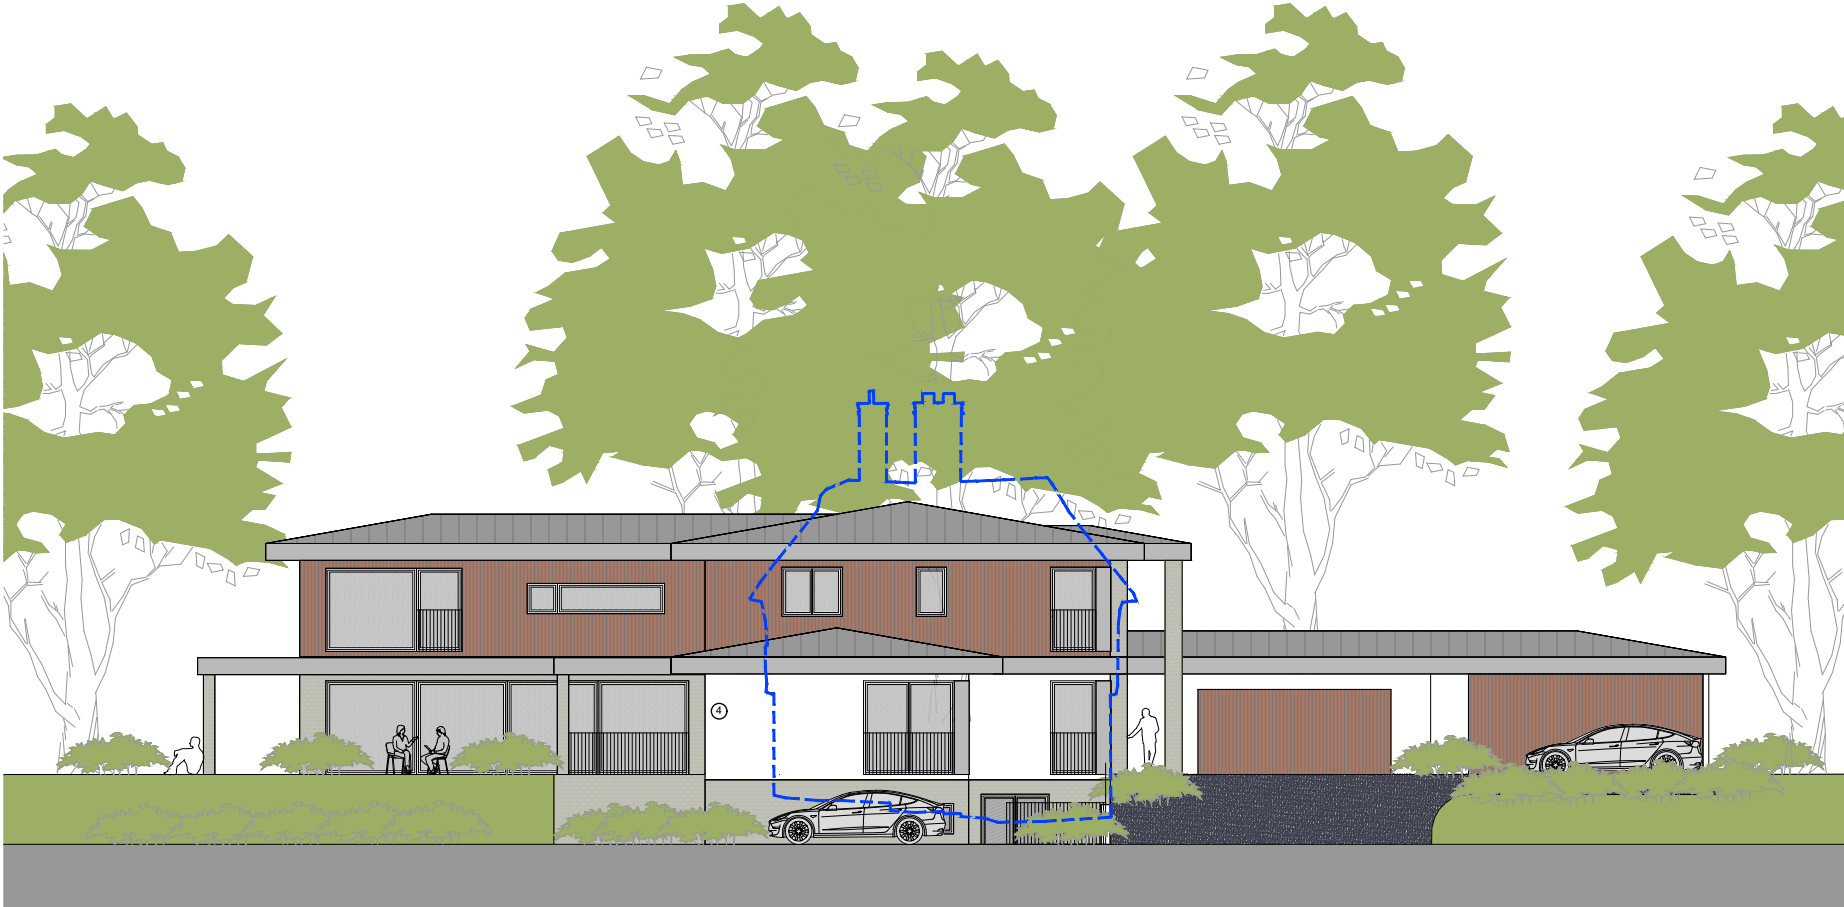

Elevation South East

Notes:

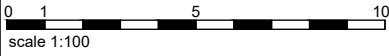

- Key of materials:
- 1 roof: standing seam powder coated aluminium roof including fascias, colour grey, roof soffit timber cladding, stained brown
 - 2 windows triple glazed timber aluminium composite windows, powder coated, colour grey
 - 3 external walls: vertical timber cladding, stained, colour brown
 - 4 external walls: mineral render, colour off white
 - 5 external walls: natural stone cladding, mixed colours
 - 6 balustrades: steel, colour black
 - 7 PV panels

REV:	DESCRIPTION:	BY:	DATE:
STATUS:	Planning Application		

HOUSE MANUFACTURER:


BAUFRITZ
WIR BAUEN GESUNDHEIT

Baufritz (UK) Ltd The Workplace Oakington Road
Cambridge CB3 0QH phone 01223 235632 www.baufritz.co.uk

CLIENT: Neil and Talisha Maroo
Wealdon House, Watford Road
Northwood, HA6 3PE

ARCHITECT: The Housedesigners Ltd
The Workplace, Oakington Road
Cambridge CB3 0QH
phone: 01223 235632

SITE: 28 Nicholas Way
Northwood, HA6 2TT

TITLE: Proposed new house
Elevations 2 of 2

SCALE AT A1: 1:100	DATE: 04.07.2022	DRAWN: ORM	CHECKED: ORM
PROJECT NO: 375	DRAWING NO: 007	REVISION: 0	