



PROPOSED SIDE ELEVATION (SOUTH)

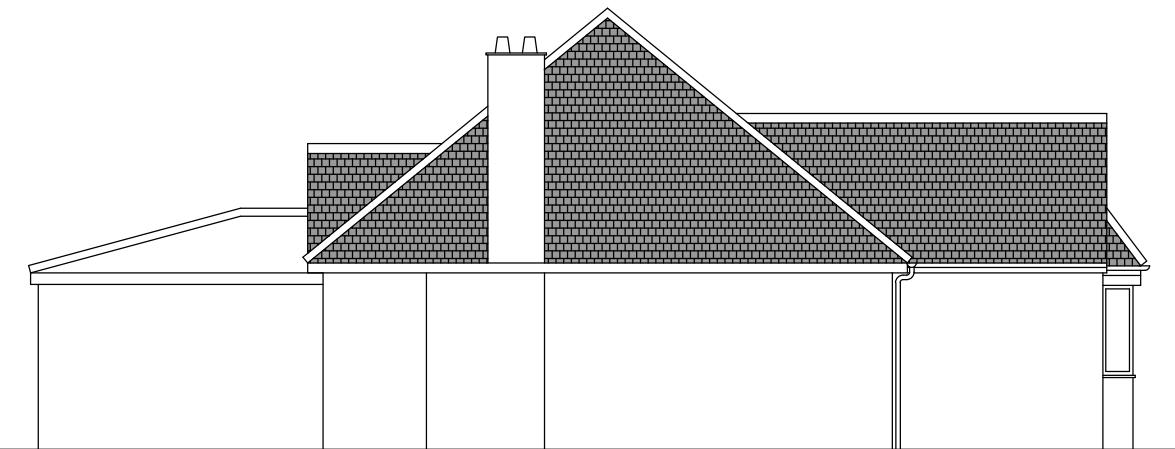

EXISTING SIDE ELEVATION (SOUTH)



PROPOSED SIDE ELEVATION (NORTH)

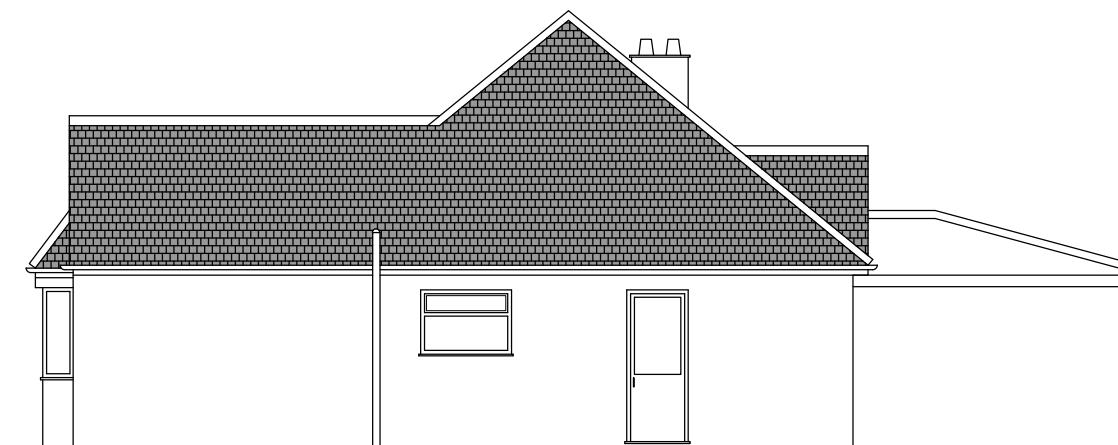

EXISTING SIDE ELEVATION (NORTH)

A	SM	PROPOSED EXTENSION REDUCED TO 4m FOR PLANNING																				
Rev	By	Description																				
14.06.2023																						
Mehra Design Services 41 Summit Avenue Kingsbury London NW9 0TH																						
Telephone: 07456789516 E Mail: shihanaz41@aol.com																						
<table border="0"> <tr> <td>PRELIMINARY</td> <td><input type="checkbox"/></td> <td>INFORMATION</td> <td><input type="checkbox"/></td> </tr> <tr> <td>APPROVAL</td> <td><input type="checkbox"/></td> <td>CONSTRUCTION</td> <td><input type="checkbox"/></td> </tr> <tr> <td>TENDER</td> <td><input type="checkbox"/></td> <td>.</td> <td><input type="checkbox"/></td> </tr> <tr> <td>PLANNING</td> <td><input checked="" type="checkbox"/></td> <td>.</td> <td><input type="checkbox"/></td> </tr> <tr> <td>RECORD</td> <td><input type="checkbox"/></td> <td>.</td> <td><input type="checkbox"/></td> </tr> </table>			PRELIMINARY	<input type="checkbox"/>	INFORMATION	<input type="checkbox"/>	APPROVAL	<input type="checkbox"/>	CONSTRUCTION	<input type="checkbox"/>	TENDER	<input type="checkbox"/>	.	<input type="checkbox"/>	PLANNING	<input checked="" type="checkbox"/>	.	<input type="checkbox"/>	RECORD	<input type="checkbox"/>	.	<input type="checkbox"/>
PRELIMINARY	<input type="checkbox"/>	INFORMATION	<input type="checkbox"/>																			
APPROVAL	<input type="checkbox"/>	CONSTRUCTION	<input type="checkbox"/>																			
TENDER	<input type="checkbox"/>	.	<input type="checkbox"/>																			
PLANNING	<input checked="" type="checkbox"/>	.	<input type="checkbox"/>																			
RECORD	<input type="checkbox"/>	.	<input type="checkbox"/>																			
CLIENT MRS. LYNN																						
PROJECT 29 HAWTHORNE AVENUE, RUISLIP, HA4 8SP																						
DRAWING TITLE EXISTING AND PROPOSED SIDE ELEVATIONS																						
DRAWN BY SM																						
CHECKED SM																						
DATE MAY 2023																						
SCALE 1:100 @ A3																						
<table border="1"> <tr> <td>DRAWING No.</td> <td>REV.</td> </tr> <tr> <td>SM-03</td> <td>A</td> </tr> </table>			DRAWING No.	REV.	SM-03	A																
DRAWING No.	REV.																					
SM-03	A																					
FILED ON AUTOCAD AS:																						

SCALE 1:100
0 1000 2000 5000