




PROPOSED SIDE ELEVATION (SOUTH)

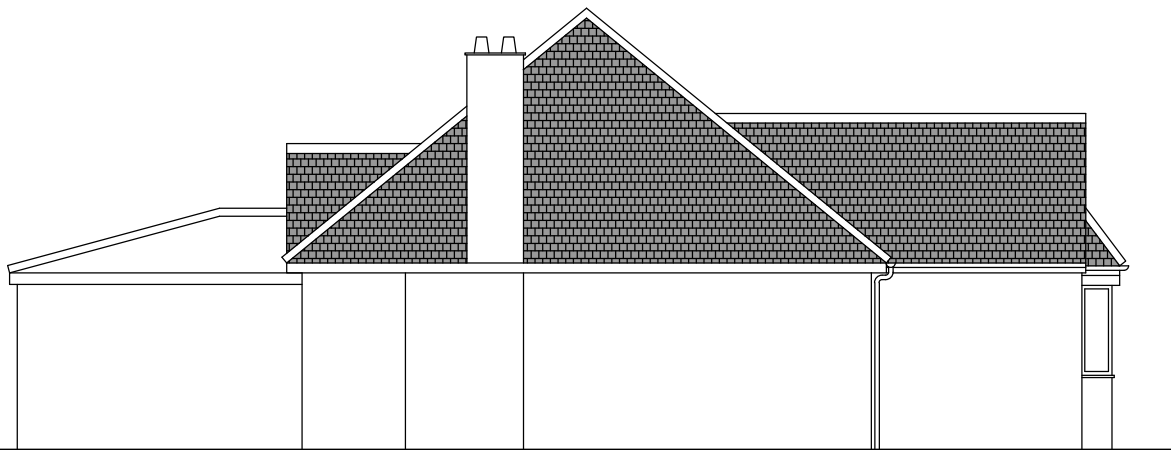

EXISTING SIDE ELEVATION (SOUTH)

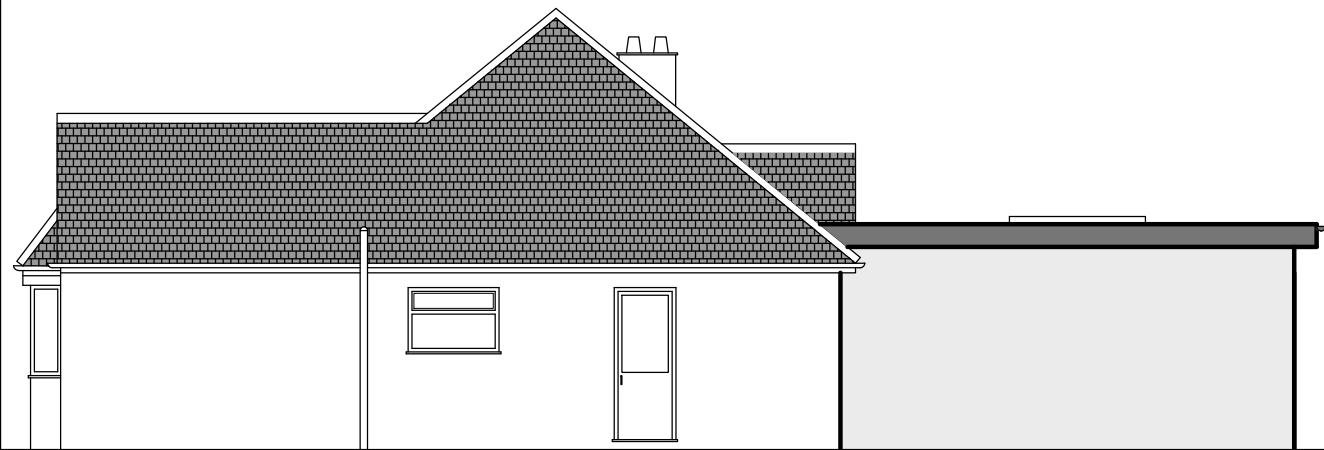

PROPOSED SIDE ELEVATION (NORTH)

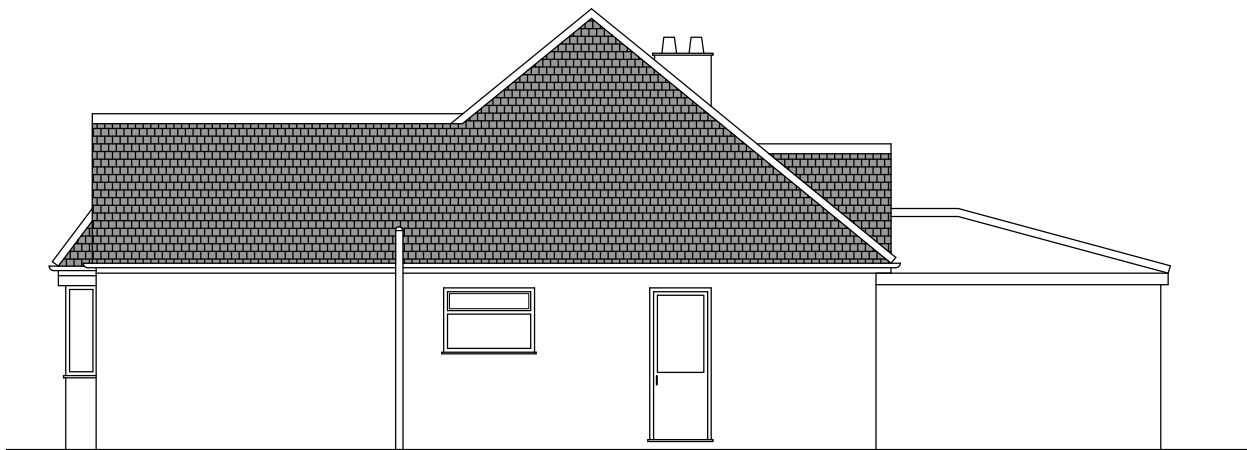

EXISTING SIDE ELEVATION (NORTH)

SCALE 1:100
0 1000 2000 5000

-	-	=	-
Rev	By	Description	Date
<div>Mehra Design Services</div> <div>41 Summit Avenue</div> <div>Kingsbury</div> <div>London</div> <div>NW9 0TH</div> <div>Telephone: 07456789516</div> <div>E Mail: shihanaz41@aol.com</div>			
PRELIMINARY	<input type="checkbox"/>	INFORMATION	<input type="checkbox"/>
APPROVAL	<input type="checkbox"/>	CONSTRUCTION	<input type="checkbox"/>
TENDER	<input type="checkbox"/>	*	<input type="checkbox"/>
PLANNING	<input checked="" type="checkbox"/>	*	<input type="checkbox"/>
RECORD	<input type="checkbox"/>	*	<input type="checkbox"/>
CLIENT			
MRS. LYNN			
PROJECT			
29 HAWTHORNE AVENUE, RUISLIP, HA4 8SP			
DRAWING TITLE			
EXISTING AND PROPOSED SIDE ELEVATIONS			
DRAWN BY			
SM			
CHECKED			
SM			
DATE			
MAY 2023			
SCALE			
1:100 @ A3			
DRAWING NO.		REV	
SM-03		---	
FILED ON AUTOCAD AS:			