
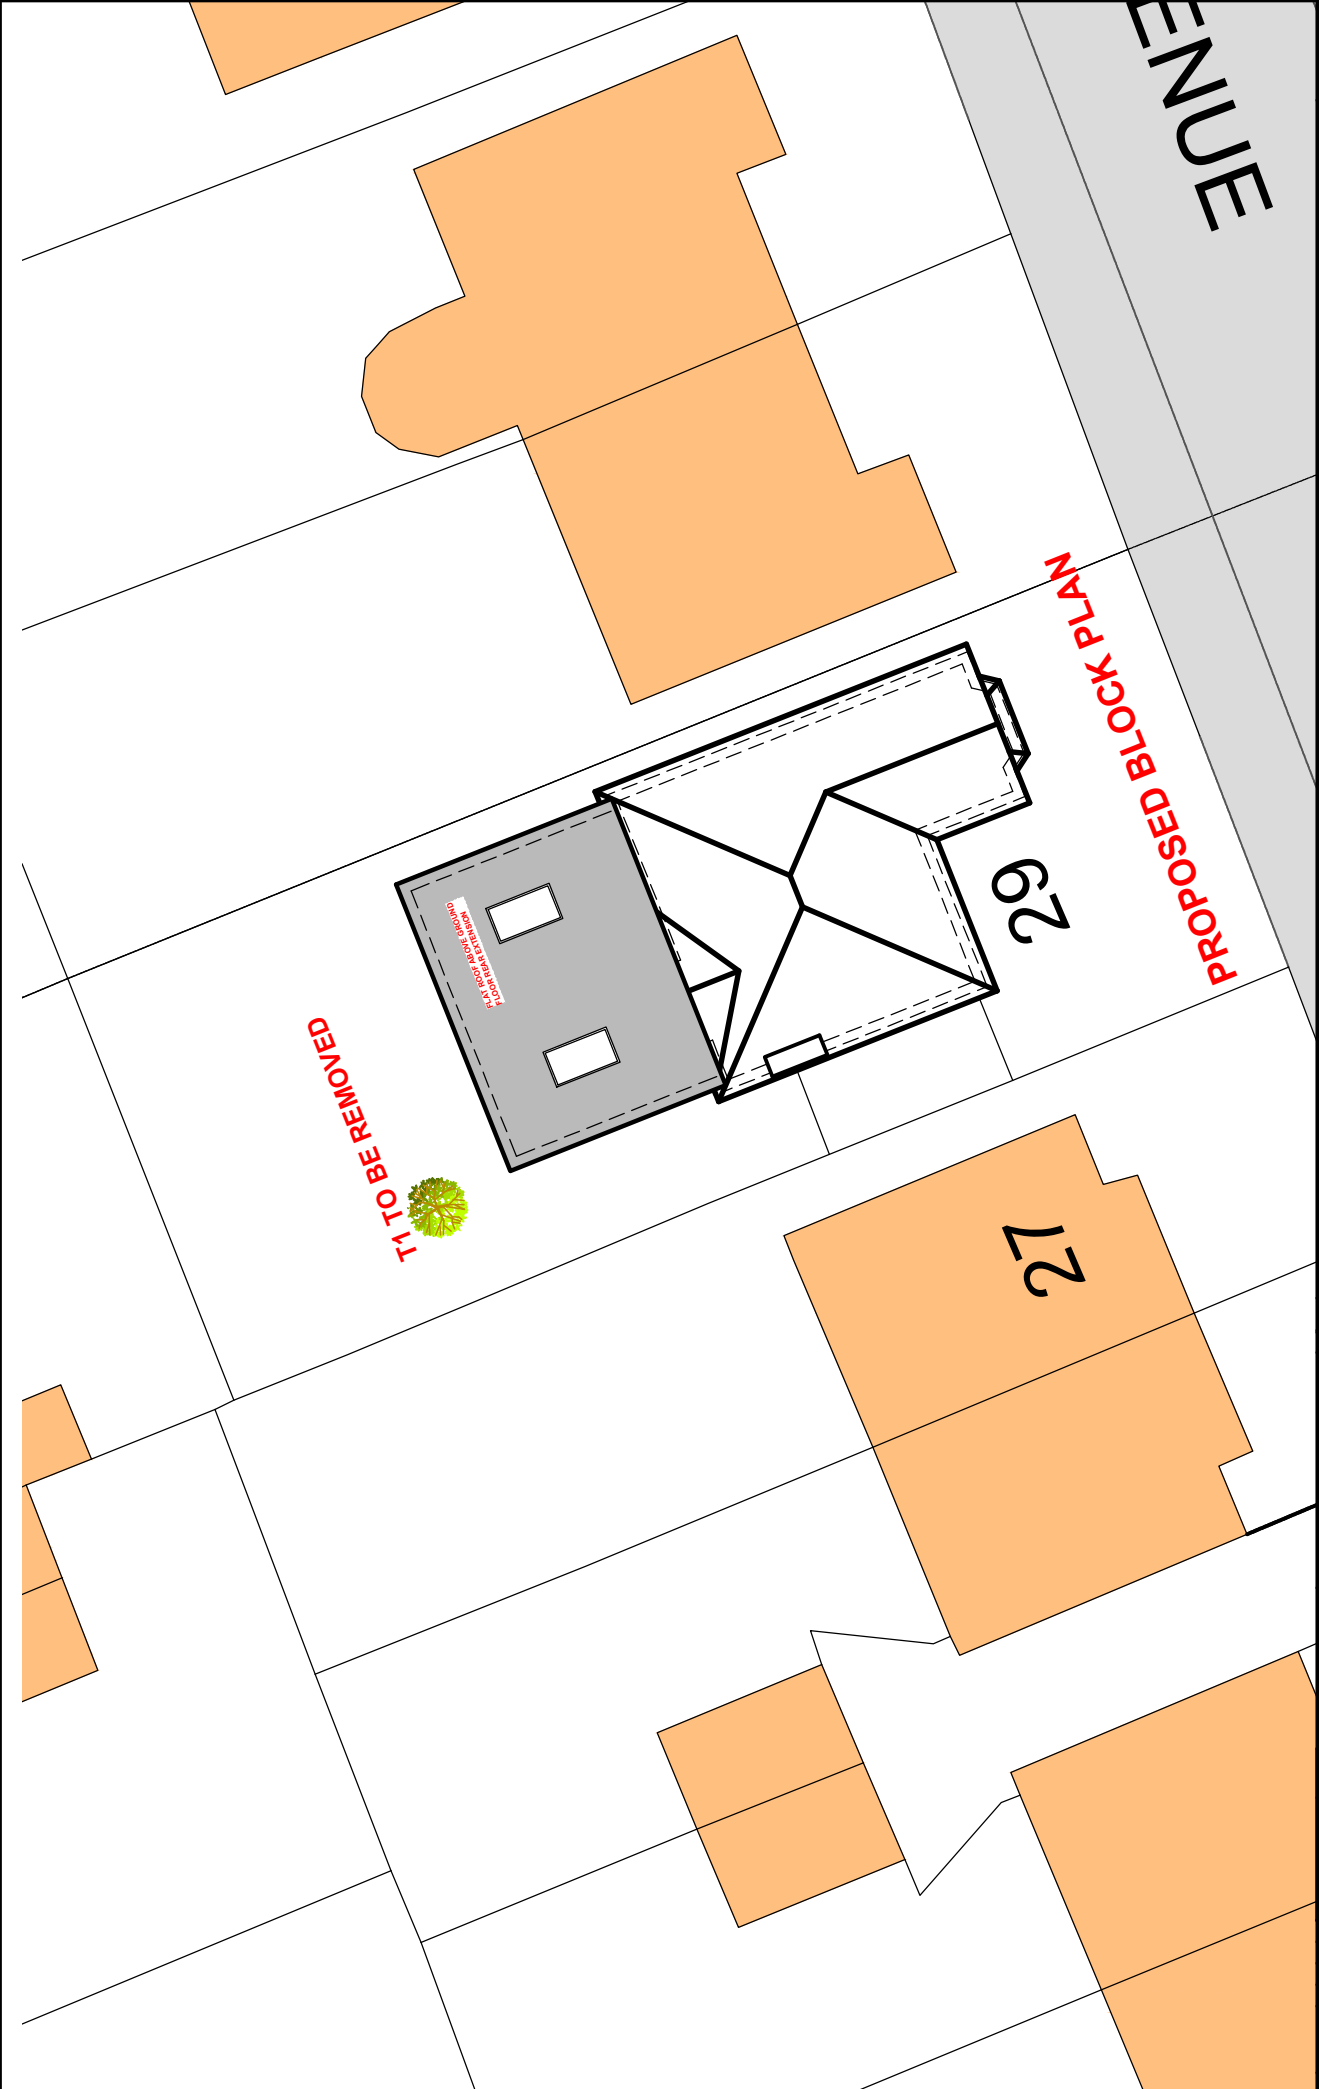


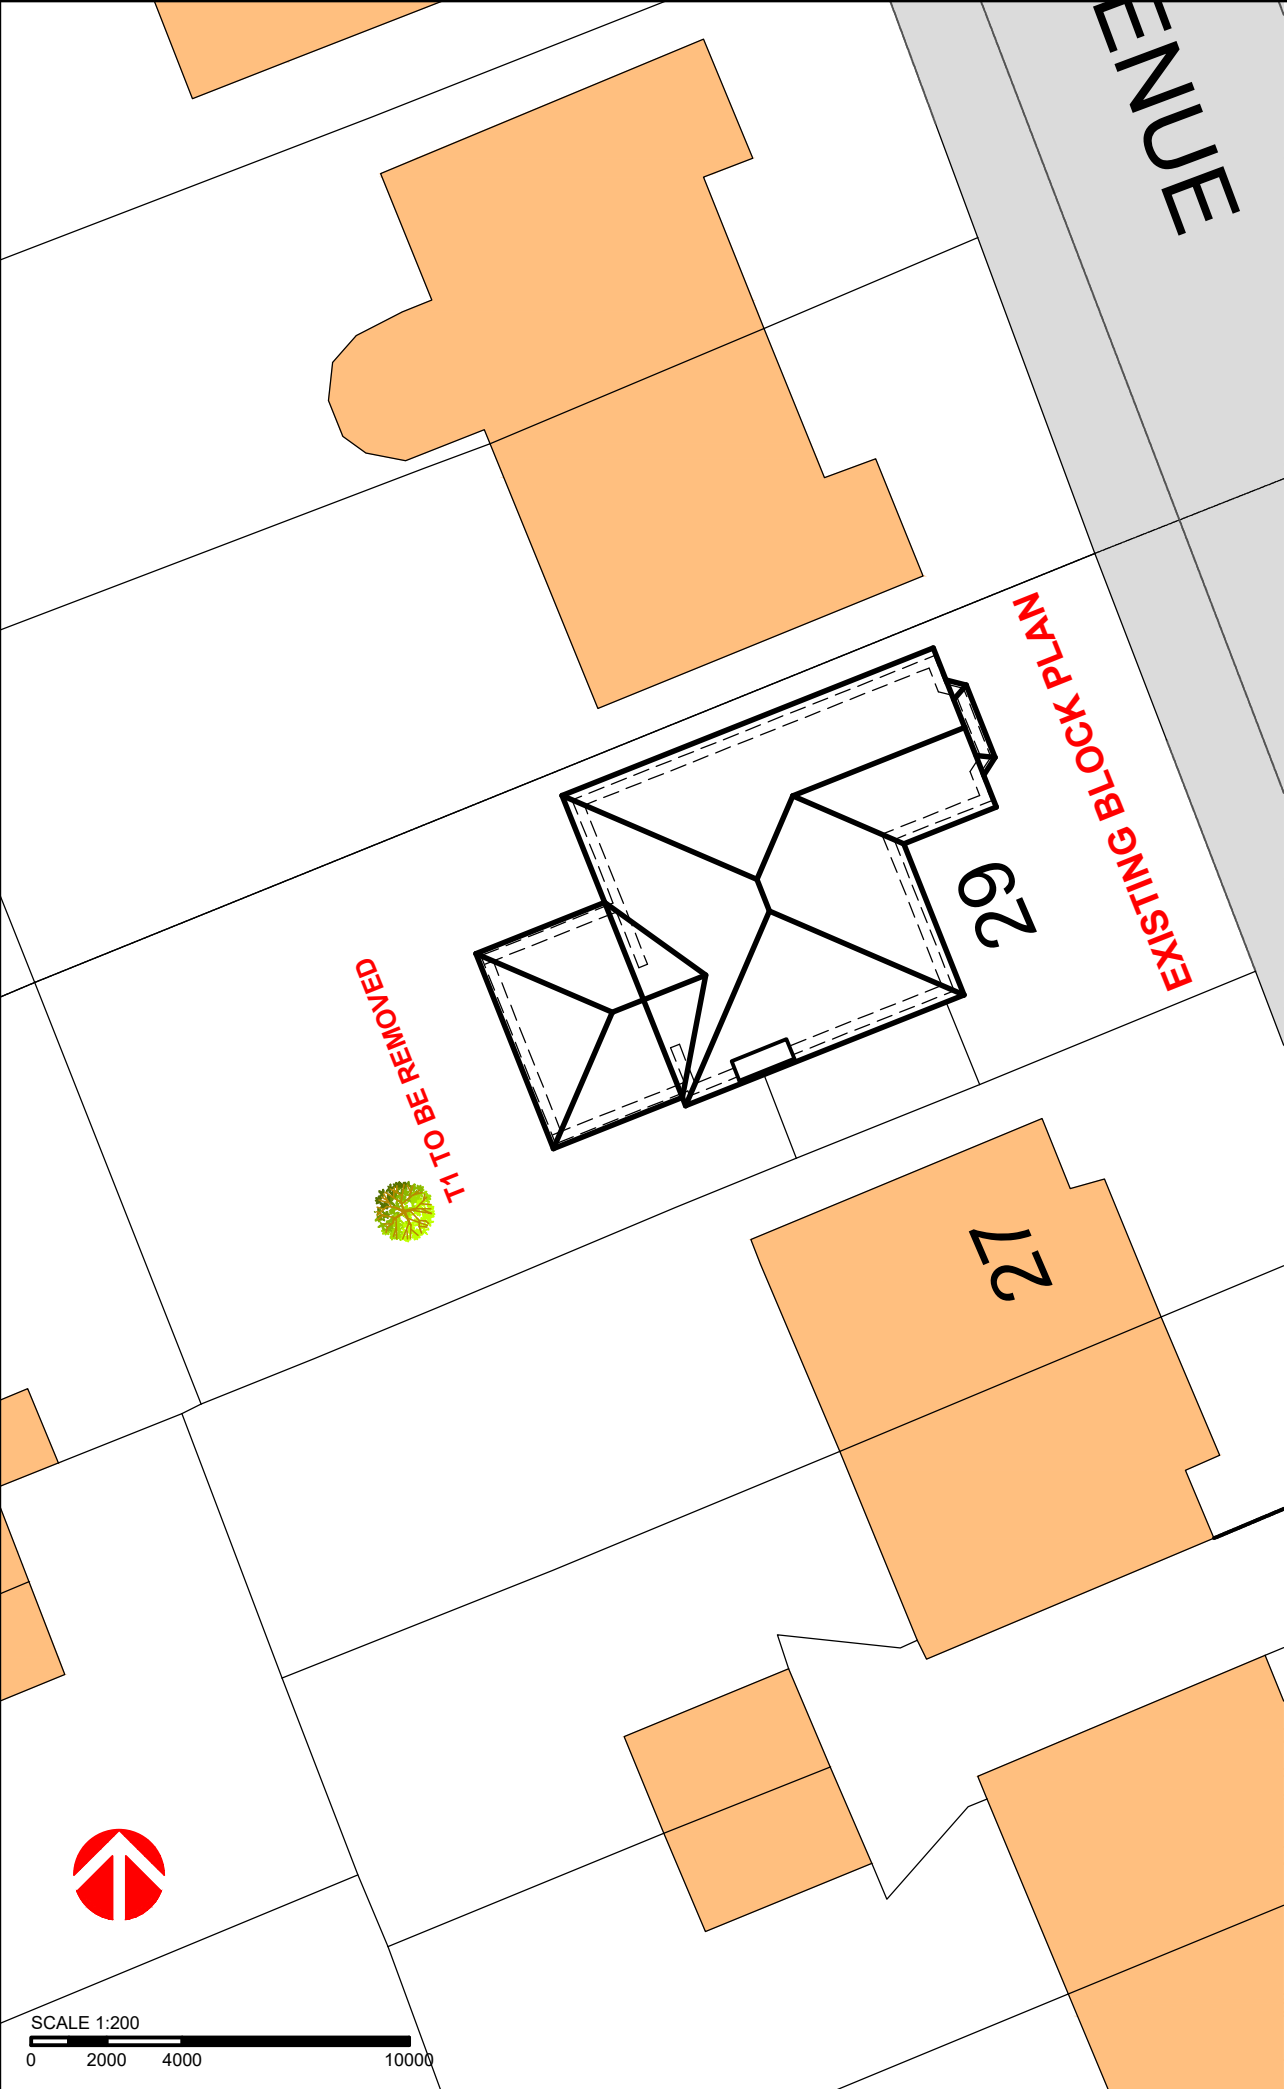

© COPYRIGHT Mehra Design Services
NOT TO BE REPRODUCED WITHOUT WRITTEN PERMISSION
ALL DIMENSIONS TO BE CHECKED & VERIFIED ON SITE
PRIOR TO CONSTRUCTION

Rev	By	Description	Date
-	-	-	-

Mehra Design Services
41 Summit Avenue
Kingsbury
London
NW9 0TH

Telephone: 07456789516
E Mail: shihanaz41@aol.com

PRELIMINARY	INFORMATION
APPROVAL	CONSTRUCTION
TENDER	*
PLANNING	*
RECORD	*

CLIENT
MRS. LYNN

PROJECT
29 HAWTHORNE AVENUE, RUISLIP, HA4 8SP

DRAWING TITLE
EXISTING AND PROPOSED BLOCK PLANS

DRAWN BY: SM
CHECKED: SM
DATE: MAY 2023
SCALE: 1:200 @ A3

DRAWING NO.	REV
SM-04	---

FILED ON AUTOCAD AS: