



PROPOSED SIDE ELEVATION (SOUTH)

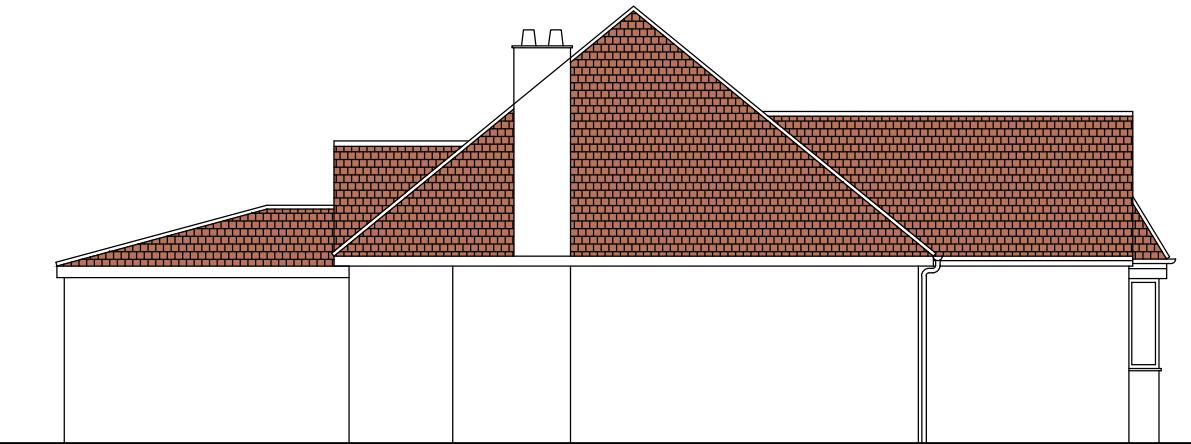


EXISTING SIDE ELEVATION (SOUTH)

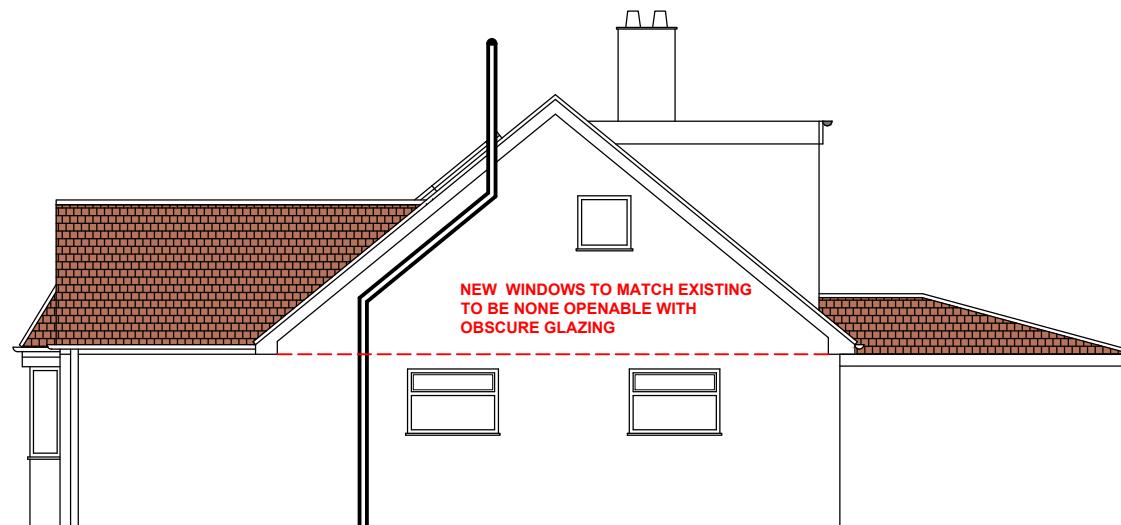


PROPOSED SIDE ELEVATION (NORTH)



EXISTING SIDE ELEVATION (NORTH)

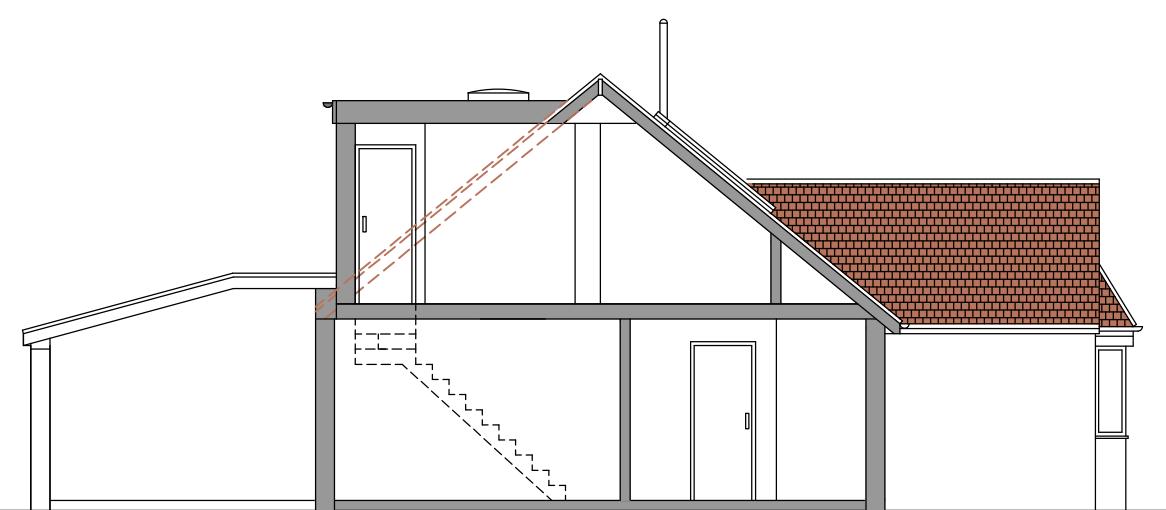

PROPOSED SECTIONAL ELEVATION AA

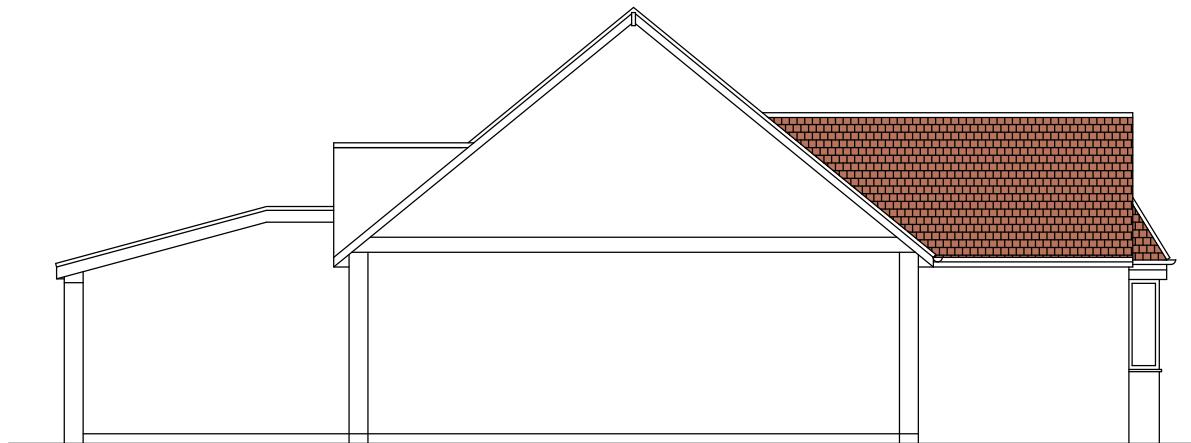

EXISTING SECTIONAL ELEVATION AA

SCALE 1:100
0 1000 2000 5000

A	SM	DORMER MADE SMALLER	12.12.23
Rev	By	Description	Date
Mehra Design Services			
		41 Summit Avenue	
		Kingsbury	
		London	
		NW9 0TH	
		Telephone: 07456789516	
		E Mail: shihanaz41@aol.com	
PRELIMINARY	<input type="checkbox"/>	INFORMATION	<input type="checkbox"/>
APPROVAL	<input type="checkbox"/>	CONSTRUCTION	<input type="checkbox"/>
TENDER	<input type="checkbox"/>	.	<input type="checkbox"/>
PLANNING	<input type="checkbox"/>	.	<input type="checkbox"/>
RECORD	<input type="checkbox"/>	.	<input type="checkbox"/>
CLIENT	MRS. LYNN		
PROJECT	29 HAWTHORNE AVENUE, RUISLIP, HA4 8SP		
DRAWING TITLE	EXISTING AND PROPOSED SIDE ELEVATIONS / SECTION AA		
DRAWN BY	SM	checked	SM
CHECKED	SM	checked	SM
DATE	DECEMBER 2023		
SCALE	1:100 @ A3		
DRAWING NO.	SM-03	REV.	A
FILED ON AUTOCAD AS:			