



Extracted from Permitted Development Guide


Eaves height is measured from ground level at the base of the outside wall to the point where that wall would meet the upper surface of the roof slope - the overhang should be ignored for the purposes of measurement

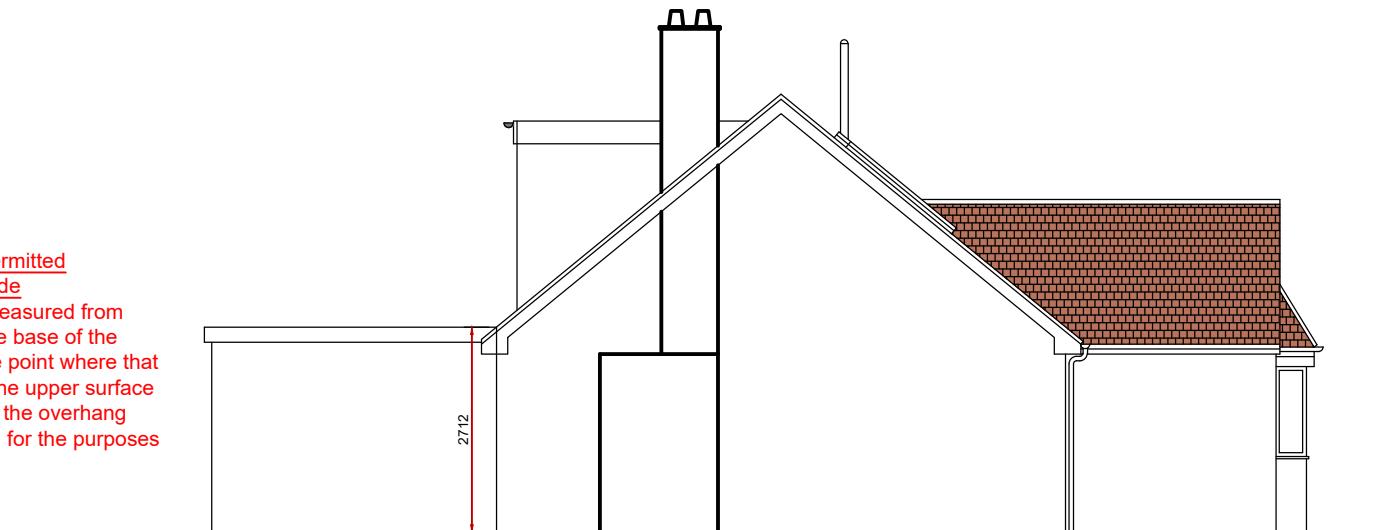


PROPOSED SIDE ELEVATION (SOUTH)

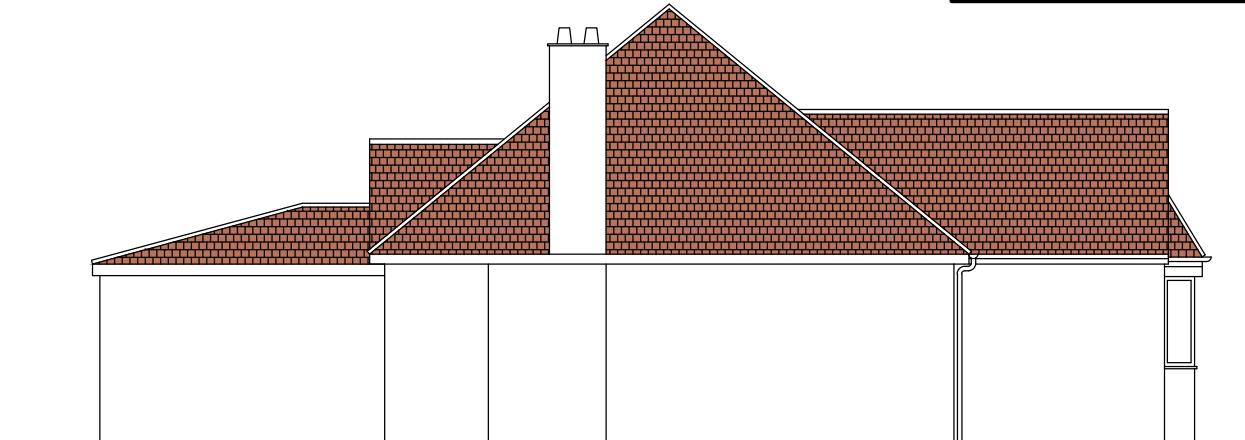


EXISTING SIDE ELEVATION (SOUTH)

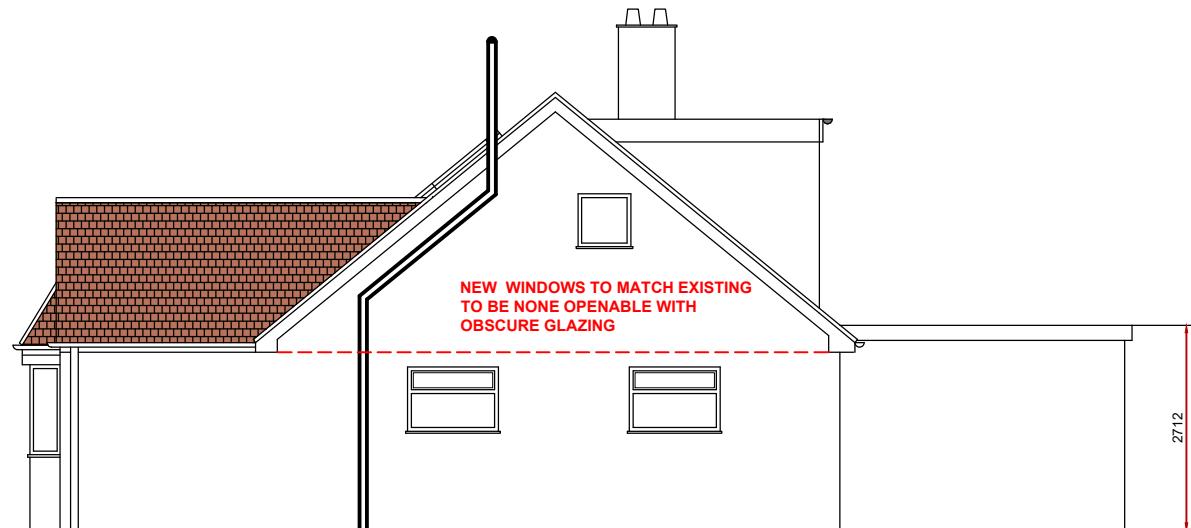


PROPOSED SIDE ELEVATION (NORTH)

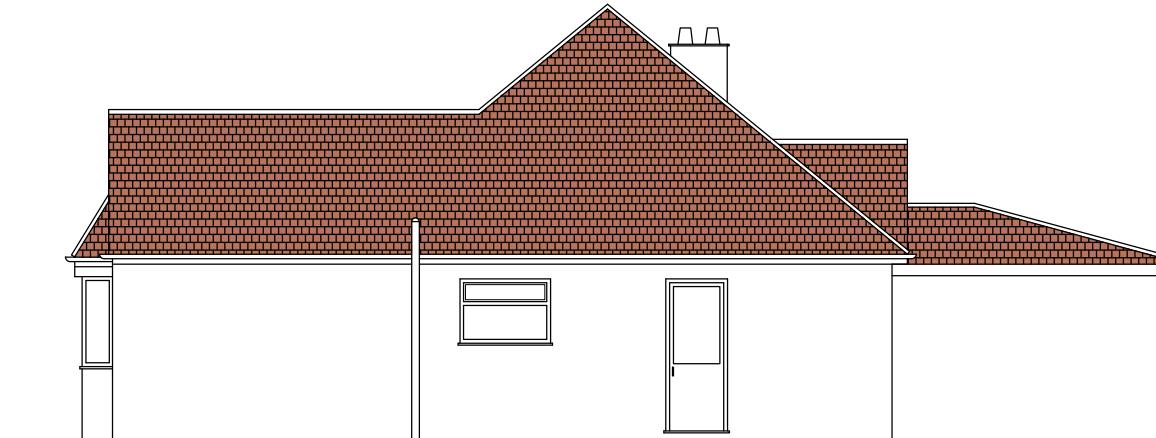

EXISTING SIDE ELEVATION (NORTH)

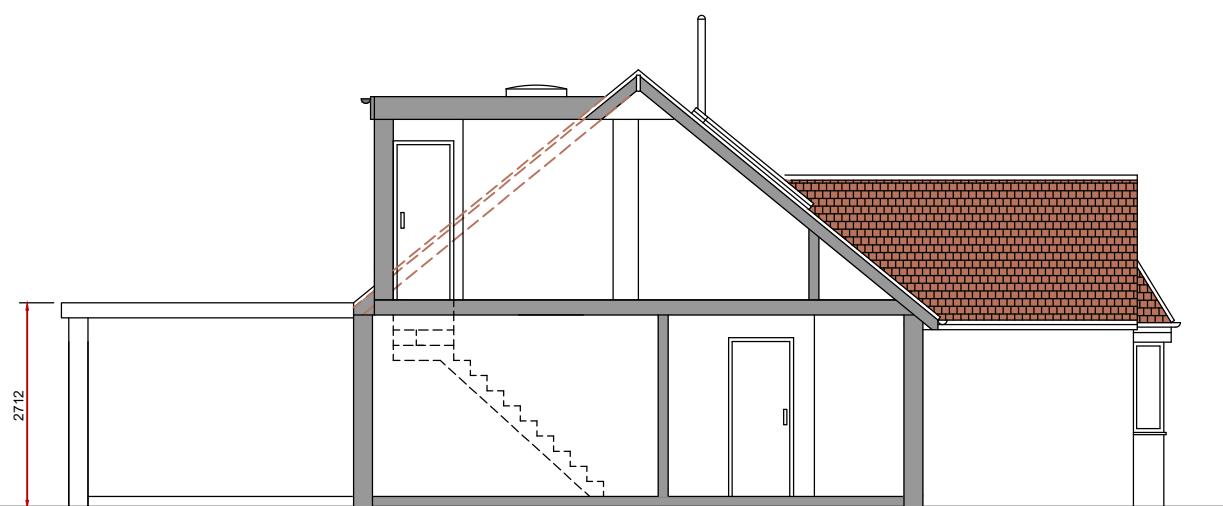

PROPOSED SECTIONAL ELEVATION AA

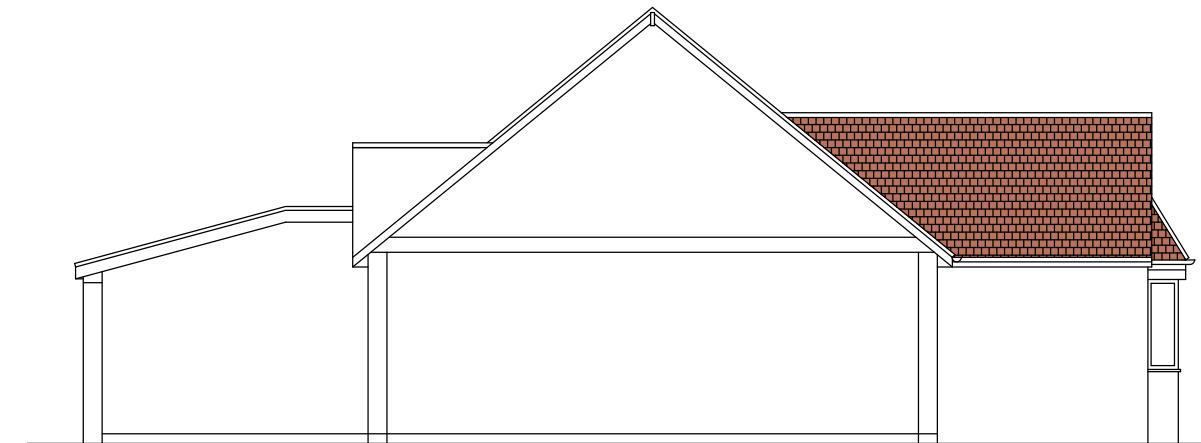

EXISTING SECTIONAL ELEVATION AA

SCALE 1:100  
0 1000 2000 5000

B	SM	PITCHED ROOF REPLACED WITH FLAT ROOF ON GROUND FLOOR (ABOVE KITCHEN/DINING)	15.02.24
A	SM	DORMER MADE SMALLER	12.12.23
Rev	By	Description	Date
<b>Mehra Design Services</b>			
41 Summit Avenue Kingsbury London NW9 0TH			
Telephone: 07456789516 E Mail: shihanaz41@aol.com			
PRELIMINARY	<input type="checkbox"/>	INFORMATION	<input type="checkbox"/>
APPROVAL	<input type="checkbox"/>	CONSTRUCTION	<input type="checkbox"/>
TENDER	<input type="checkbox"/>	.	<input type="checkbox"/>
PLANNING	<input type="checkbox"/>	.	<input type="checkbox"/>
RECORD	<input type="checkbox"/>	.	<input type="checkbox"/>
CLIENT	MRS. LYNN		
PROJECT	29 HAWTHORNE AVENUE, RUISLIP, HA4 8SP		
DRAWING TITLE	EXISTING AND PROPOSED SIDE ELEVATIONS / SECTION AA		
DRAWN BY	SM		
CHECKED	SM		
DATE	DECEMBER 2023		
SCALE	1:100 @ A3		
DRAWING NO	SM-03		
REV	B		
FILED ON AUTOCAD AS:			