

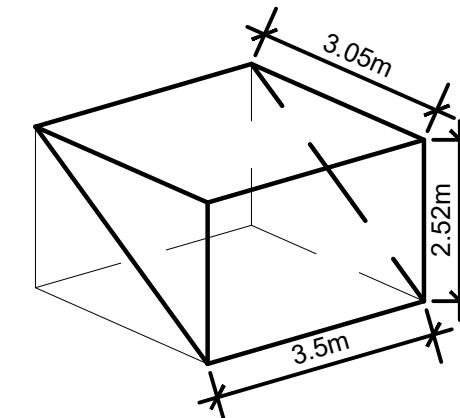


PROPOSED SIDE ELEVATION (NORTH)

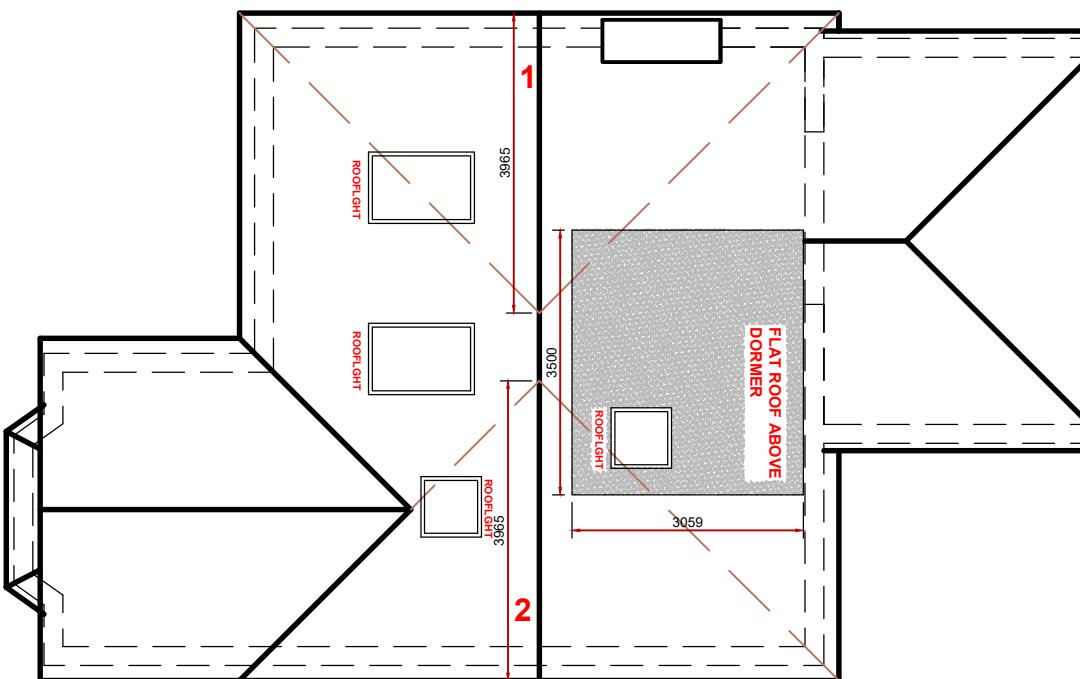

MAIN DORMER

$$3.05 \times 3.5 \times 2.52 = 26.90 \\ 26.90 / 2 = 13.45 \text{m}^3$$

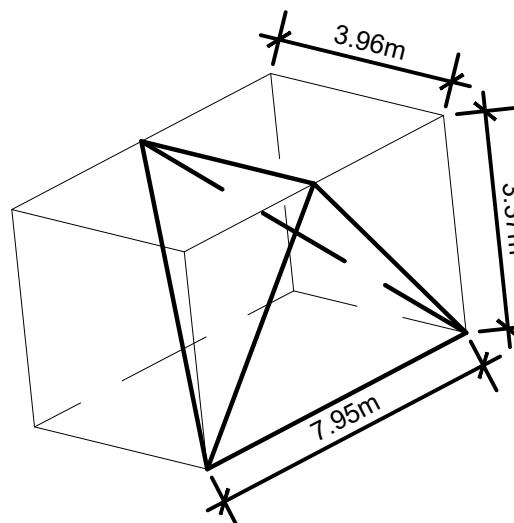

HIP TO GABLE - 1

$$(7.95 \times 3.37 \times 3.96) / 6 = 17.68 \text{m}^3$$

HIP TO GABLE - 2

$$(7.95 \times 3.37 \times 3.96) / 6 = 17.68 \text{m}^3$$

$$13.45 \text{m}^3 + 17.68 \text{m}^3 + 17.68 \text{m}^3 = 48.81 \text{m}^3$$

TOTAL LOFT EXTENSION = 48.81m³

Permitted Rights allow 50m³

SCALE 1:100
0 1000 2000 5000

| | | | |
|---------------------------------------|-------------------------------------|---------------------|--------------------------|
| A | SM | DORMER MADE SMALLER | 12.12.23 |
| Rev | By | Description | Date |
| Mehra Design Services | | | |
| 41 | Summit Avenue | | |
| Kingsbury | | | |
| London | | | |
| NW9 0TH | | | |
| Telephone: 07456789516 | | | |
| E Mail: shihanaz41@aol.com | | | |
| PRELIMINARY | <input type="checkbox"/> | INFORMATION | <input type="checkbox"/> |
| APPROVAL | <input type="checkbox"/> | CONSTRUCTION | <input type="checkbox"/> |
| TENDER | <input type="checkbox"/> | . | <input type="checkbox"/> |
| PLANNING | <input checked="" type="checkbox"/> | . | <input type="checkbox"/> |
| RECORD | <input type="checkbox"/> | . | <input type="checkbox"/> |
| CLIENT | | | |
| MRS. LYNN | | | |
| PROJECT | | | |
| 29 HAWTHORNE AVENUE, RUISLIP, HA4 8SP | | | |
| DRAWING TITLE | | | |
| LOFT CALCULATIONS | | | |
| DRAWN BY | SM | | |
| CHECKED | SM | | |
| DATE | DECEMBER 2023 | | |
| SCALE | 1:100 @ A3 | | |
| DRAWING NO. | SM-06 | REV. | |
| FILED ON AUTOCAD AS: | | | |