

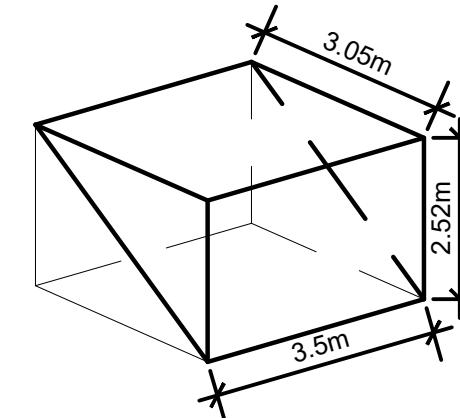


PROPOSED SIDE ELEVATION (NORTH)

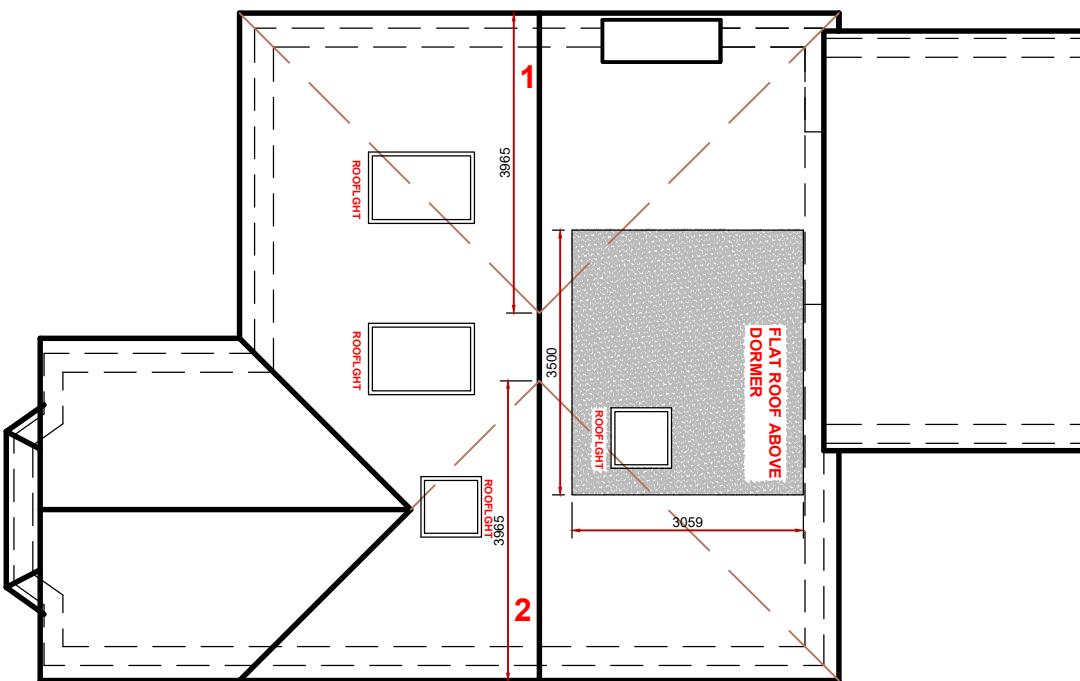

MAIN DORMER

$$3.05 \times 3.5 \times 2.52 = 26.90 \\ 26.90 / 2 = 13.45 \text{m}^3$$

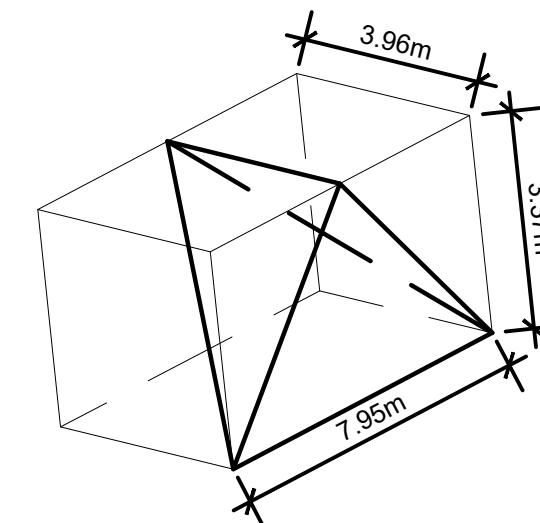

HIP TO GABLE - 1

$$(7.95 \times 3.37 \times 3.96) / 6 = 17.68 \text{m}^3$$

HIP TO GABLE - 2

$$(7.95 \times 3.37 \times 3.96) / 6 = 17.68 \text{m}^3$$

$$13.45 \text{m}^3 + 17.68 \text{m}^3 + 17.68 \text{m}^3 = 48.81 \text{m}^3$$

TOTAL LOFT EXTENSION = 48.81m³

Permitted Rights allow 50m³

B	SM	PITCHED ROOF REPLACED WITH FLAT ROOF ON GROUND FLOOR (ABOVE KITCHEN/DINING)	15.02.24																				
A	SM	DORMER MADE SMALLER	12.12.23																				
Rev	By	Description	Date																				
Mehra Design Services																							
41 Summit Avenue Kingsbury London NW9 0TH																							
Telephone: 07456789516 E Mail: shihanaz41@aol.com																							
<table border="0"> <tr> <td>PRELIMINARY</td><td><input type="checkbox"/></td> <td>INFORMATION</td><td><input type="checkbox"/></td> </tr> <tr> <td>APPROVAL</td><td><input type="checkbox"/></td> <td>CONSTRUCTION</td><td><input type="checkbox"/></td> </tr> <tr> <td>TENDER</td><td><input type="checkbox"/></td> <td>.</td><td><input type="checkbox"/></td> </tr> <tr> <td>PLANNING</td><td><input type="checkbox"/></td> <td>.</td><td><input type="checkbox"/></td> </tr> <tr> <td>RECORD</td><td><input type="checkbox"/></td> <td>.</td><td><input type="checkbox"/></td> </tr> </table>				PRELIMINARY	<input type="checkbox"/>	INFORMATION	<input type="checkbox"/>	APPROVAL	<input type="checkbox"/>	CONSTRUCTION	<input type="checkbox"/>	TENDER	<input type="checkbox"/>	.	<input type="checkbox"/>	PLANNING	<input type="checkbox"/>	.	<input type="checkbox"/>	RECORD	<input type="checkbox"/>	.	<input type="checkbox"/>
PRELIMINARY	<input type="checkbox"/>	INFORMATION	<input type="checkbox"/>																				
APPROVAL	<input type="checkbox"/>	CONSTRUCTION	<input type="checkbox"/>																				
TENDER	<input type="checkbox"/>	.	<input type="checkbox"/>																				
PLANNING	<input type="checkbox"/>	.	<input type="checkbox"/>																				
RECORD	<input type="checkbox"/>	.	<input type="checkbox"/>																				
CLIENT MRS. LYNN																							
PROJECT 29 HAWTHORNE AVENUE, RUISLIP, HA4 8SP																							
DRAWING TITLE LOFT CALCULATIONS																							
DRAWN BY SM																							
CHECKED SM																							
DATE DECEMBER 2023																							
SCALE 1:100 @ A3																							
<table border="1"> <tr> <td>DRAWING No.</td> <td>REV.</td> </tr> <tr> <td>SM-06</td> <td>B</td> </tr> </table>				DRAWING No.	REV.	SM-06	B																
DRAWING No.	REV.																						
SM-06	B																						
FILED ON AUTOCAD AS:																							

SCALE 1:100
0 1000 2000 5000