






Location Plan
Scale:1:1250

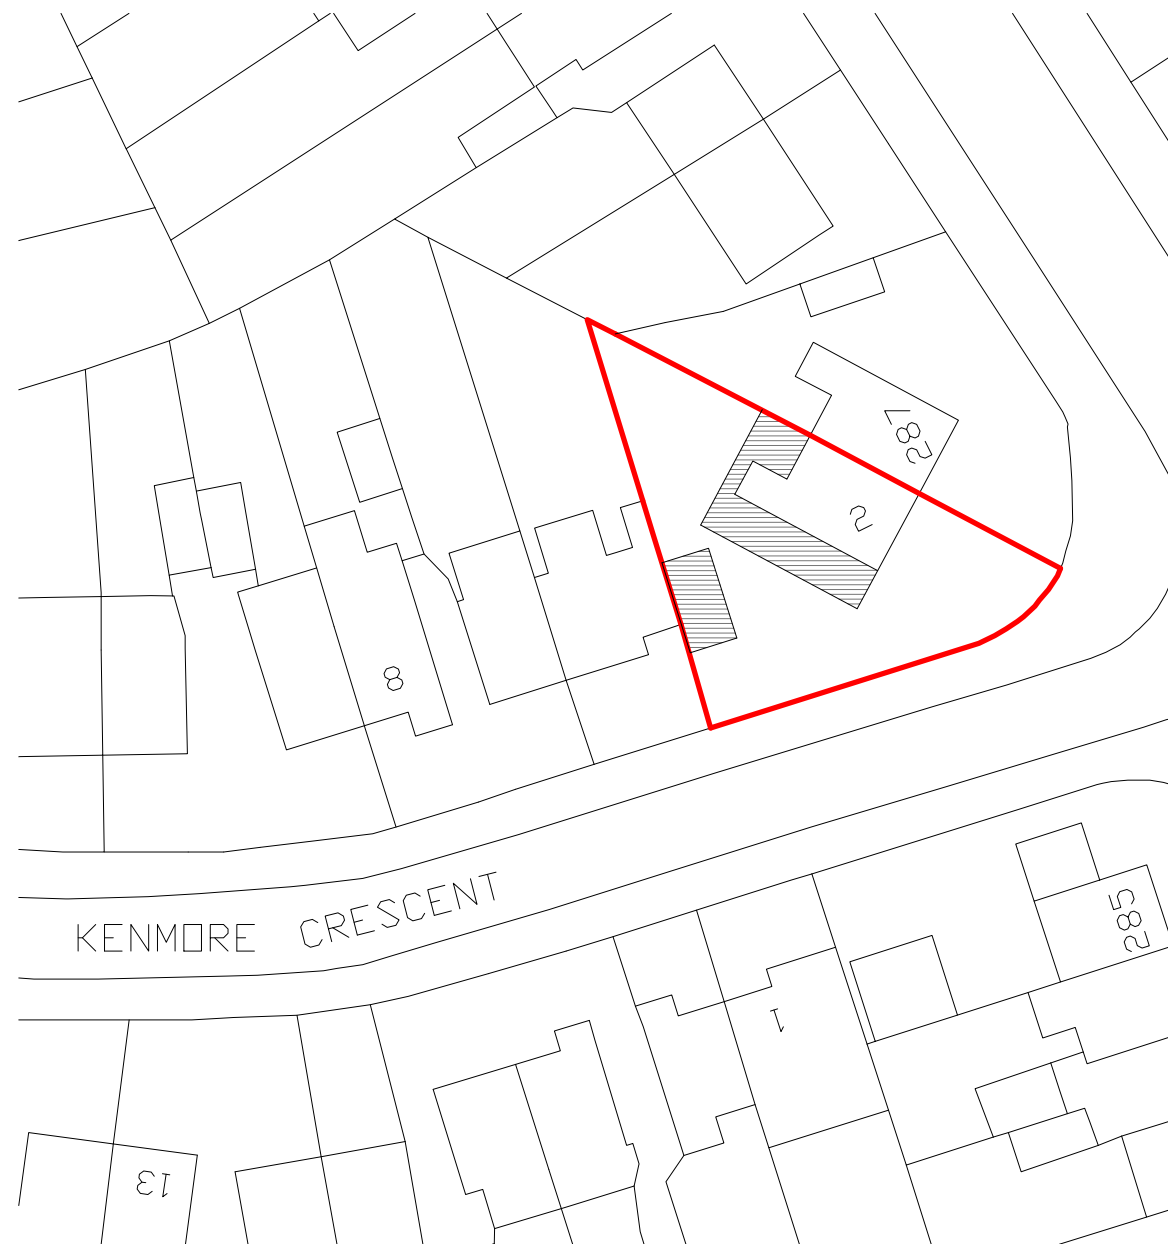

Block Plan
Scale:1:500

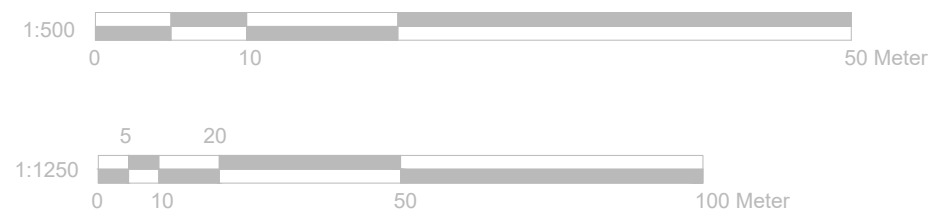

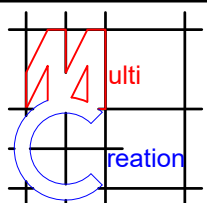	Project:	Title:	Scale: 1:500/1250@A3
	2, Kenmore Crescent, Hayes, UB4 8NU	Location & Block Plans	Date: March 2023
			Drawing No.:
			3674/PA-05/RO
			Revision
		A	
		10.23	
239 Western Road, Southall, Middx, UB2 5HS Tel: 020 8571 1369 info@multicreation.co.uk			