


Location Plan

Site Address: 24, Dawley Avenue, Uxbridge, UB8 3BT



Date Produced: 16-Jun-2025

Scale: 1:1250 @A3

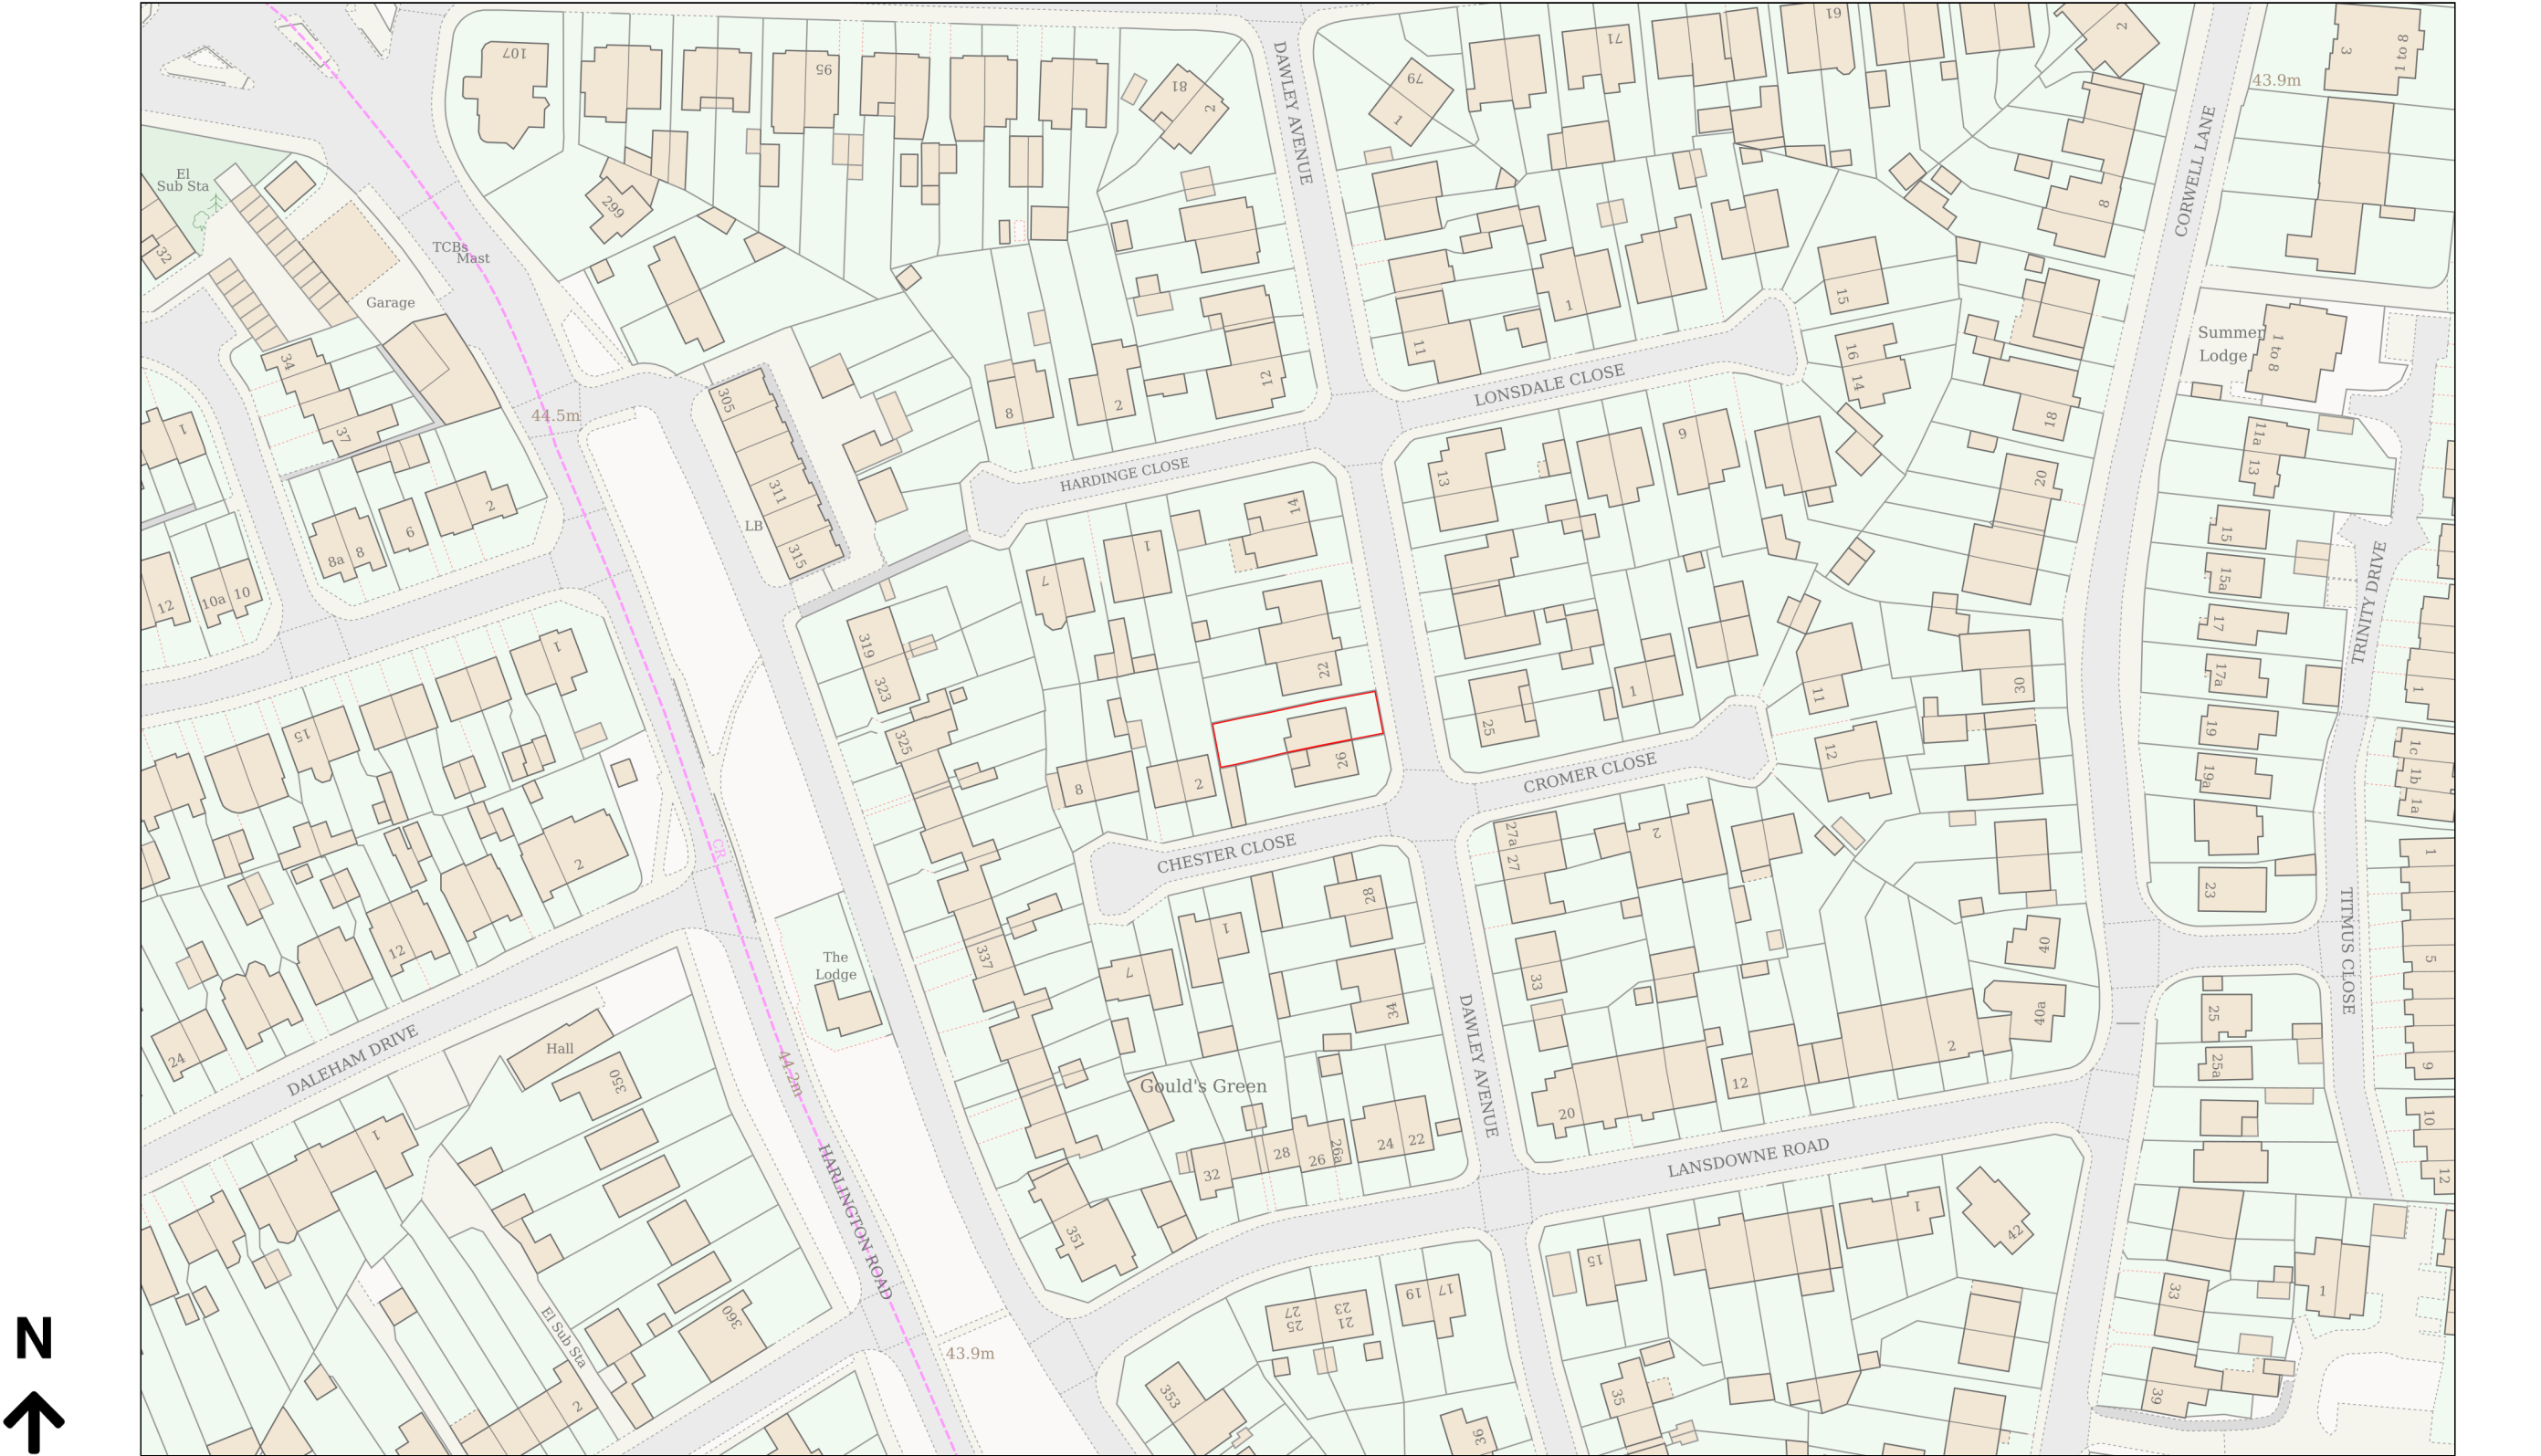

Planning Portal Reference: PP-14102512v1