

JCENG SOLUTIONS

tel:0118 348 6230 mob:07411070270

email:info@jcengsolutions.com

web:www.jcengsolutions.com

NOTES:


THE CONTRACTORS ARE TO CHECK ALL DIMENSIONS, DRAIN RUNS AND GENERAL CONDITIONS ON THE SITE BEFORE WORKS COMMENCE, AND INFORM JCENG SOLUTIONS IMMEDIATELY UPON DISCOVERY OF ANY ERRORS, OMISSIONS OR DISCREPANCIES. ALL WORKS ARE TO BE CARRIED OUT IN ACCORDANCE WITH CURRENT BUILDING REGULATIONS, BRITISH STANDARDS, CODE OF PRACTICE AND LOCAL AUTHORITY REQUIREMENTS. DO NOT SCALE FROM THIS DRAWING WITHOUT FIRST OBTAINING WRITTEN AUTHORISATION FROM JCENG SOLUTIONS.

THIS DRAWING IS THE PROPERTY OF JCENG SOLUTIONS AND IS ISSUED ON THE CONDITION THAT IT IS NOT REPRODUCED, DISCLOSED OR COPIED TO ANY UNAUTHORISED PERSON IN WHOLE OR PART WITHOUT PRIOR WRITTEN CONSENT

scale 1:500  
0 15m


- New Cavity Wall
- Indicates 215mm solid wall construction comprising of 100mm medium density blockwork wall
- Existing structure to be unaffected
- Stud partition wall

REV	DATE	DESCRIPTION
CLIENT ADDRESS		
1 Shakespeare Ave, Hayes UB4 0BA		
TITLE		
Existing and Proposed Block Plan		
CLIENT		
Mr. Singh		
DRAWN BY JC	CHECKED BY RB	DATE
SCALE (@ A1) As indicated		PROJECT NUMBER 157
DRAWING NUMBER PP-157-01		REV

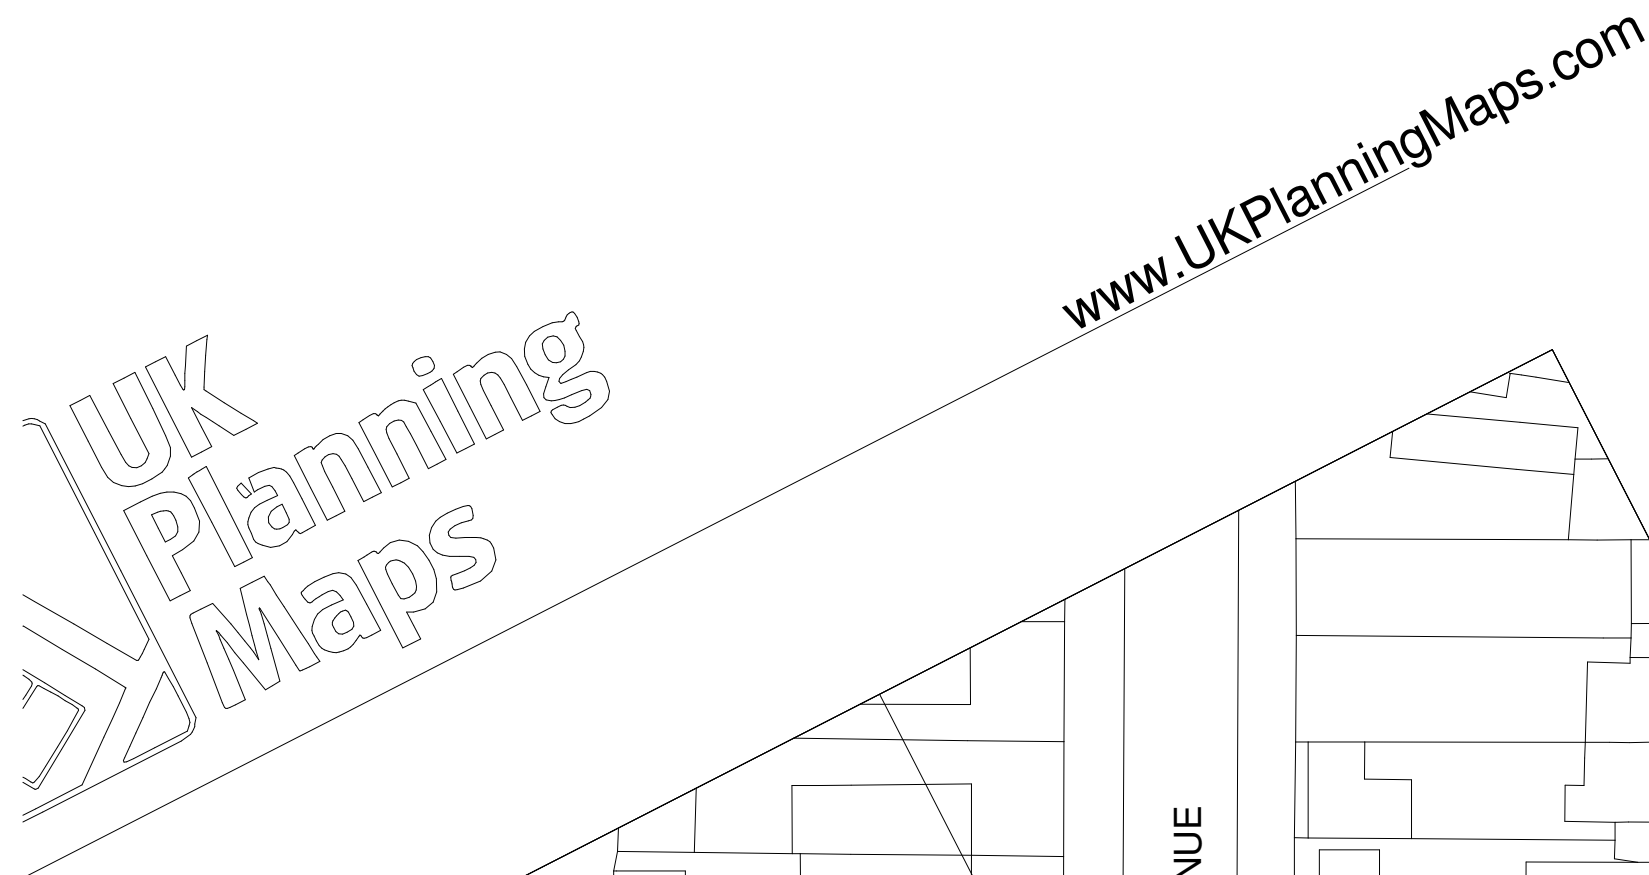

Existing Block Plan  
1 : 500

Produced on 09 September 2024 from the Ordnance Survey National Geographic Database and incorporating surveyed revision available at this date.  
This map shows the area bounded by 510297 181250, 510397 181350, 510297 181350, 510297 181250  
Crown copyright and database rights 2024 OS 100054135. Supplied by copla ltd trading as UKPlanningMaps.com a licensed Ordnance Survey partner (OS 100054135).  
Data licence expires 09 September 2025. Unique plan reference: v11i/1146792/1542450

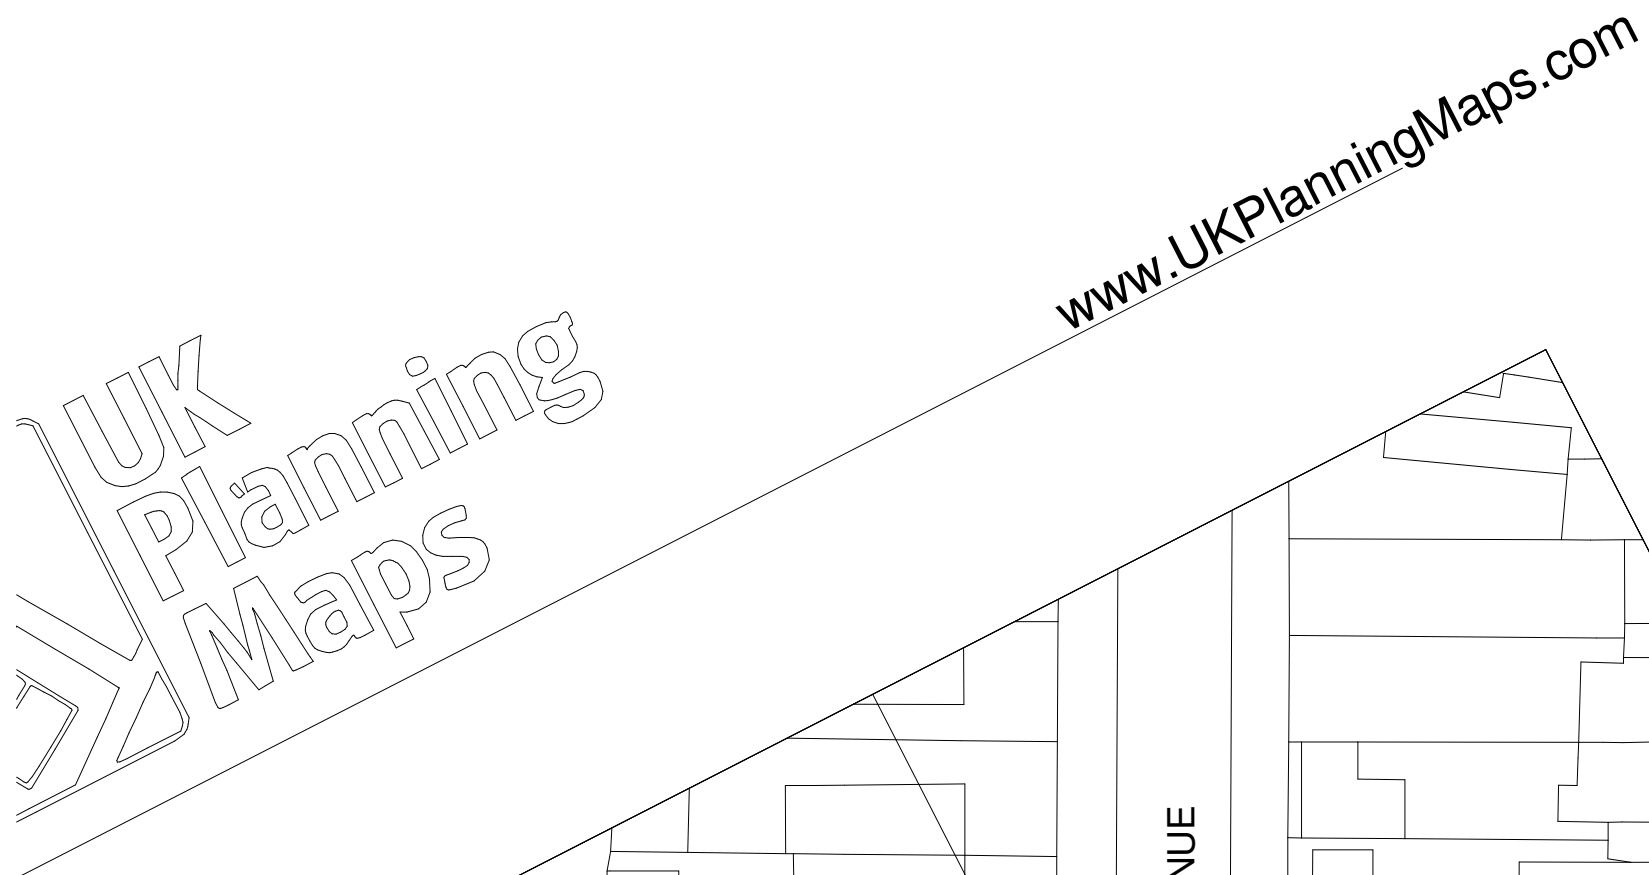

Proposed Block Plan  
1 : 500

Produced on 09 September 2024 from the Ordnance Survey National Geographic Database and incorporating surveyed revision available at this date.  
This map shows the area bounded by 510297 181250, 510397 181350, 510297 181350, 510297 181250  
Crown copyright and database rights 2024 OS 100054135. Supplied by copla ltd trading as UKPlanningMaps.com a licensed Ordnance Survey partner (OS 100054135).  
Data licence expires 09 September 2025. Unique plan reference: v11i/1146792/1542450