


SITE LOCATION PLAN
1:1250

0 25 50 75 100m
Scale

Site boundary

Proposed first floor rear extension

Proposed ground floor rear extension

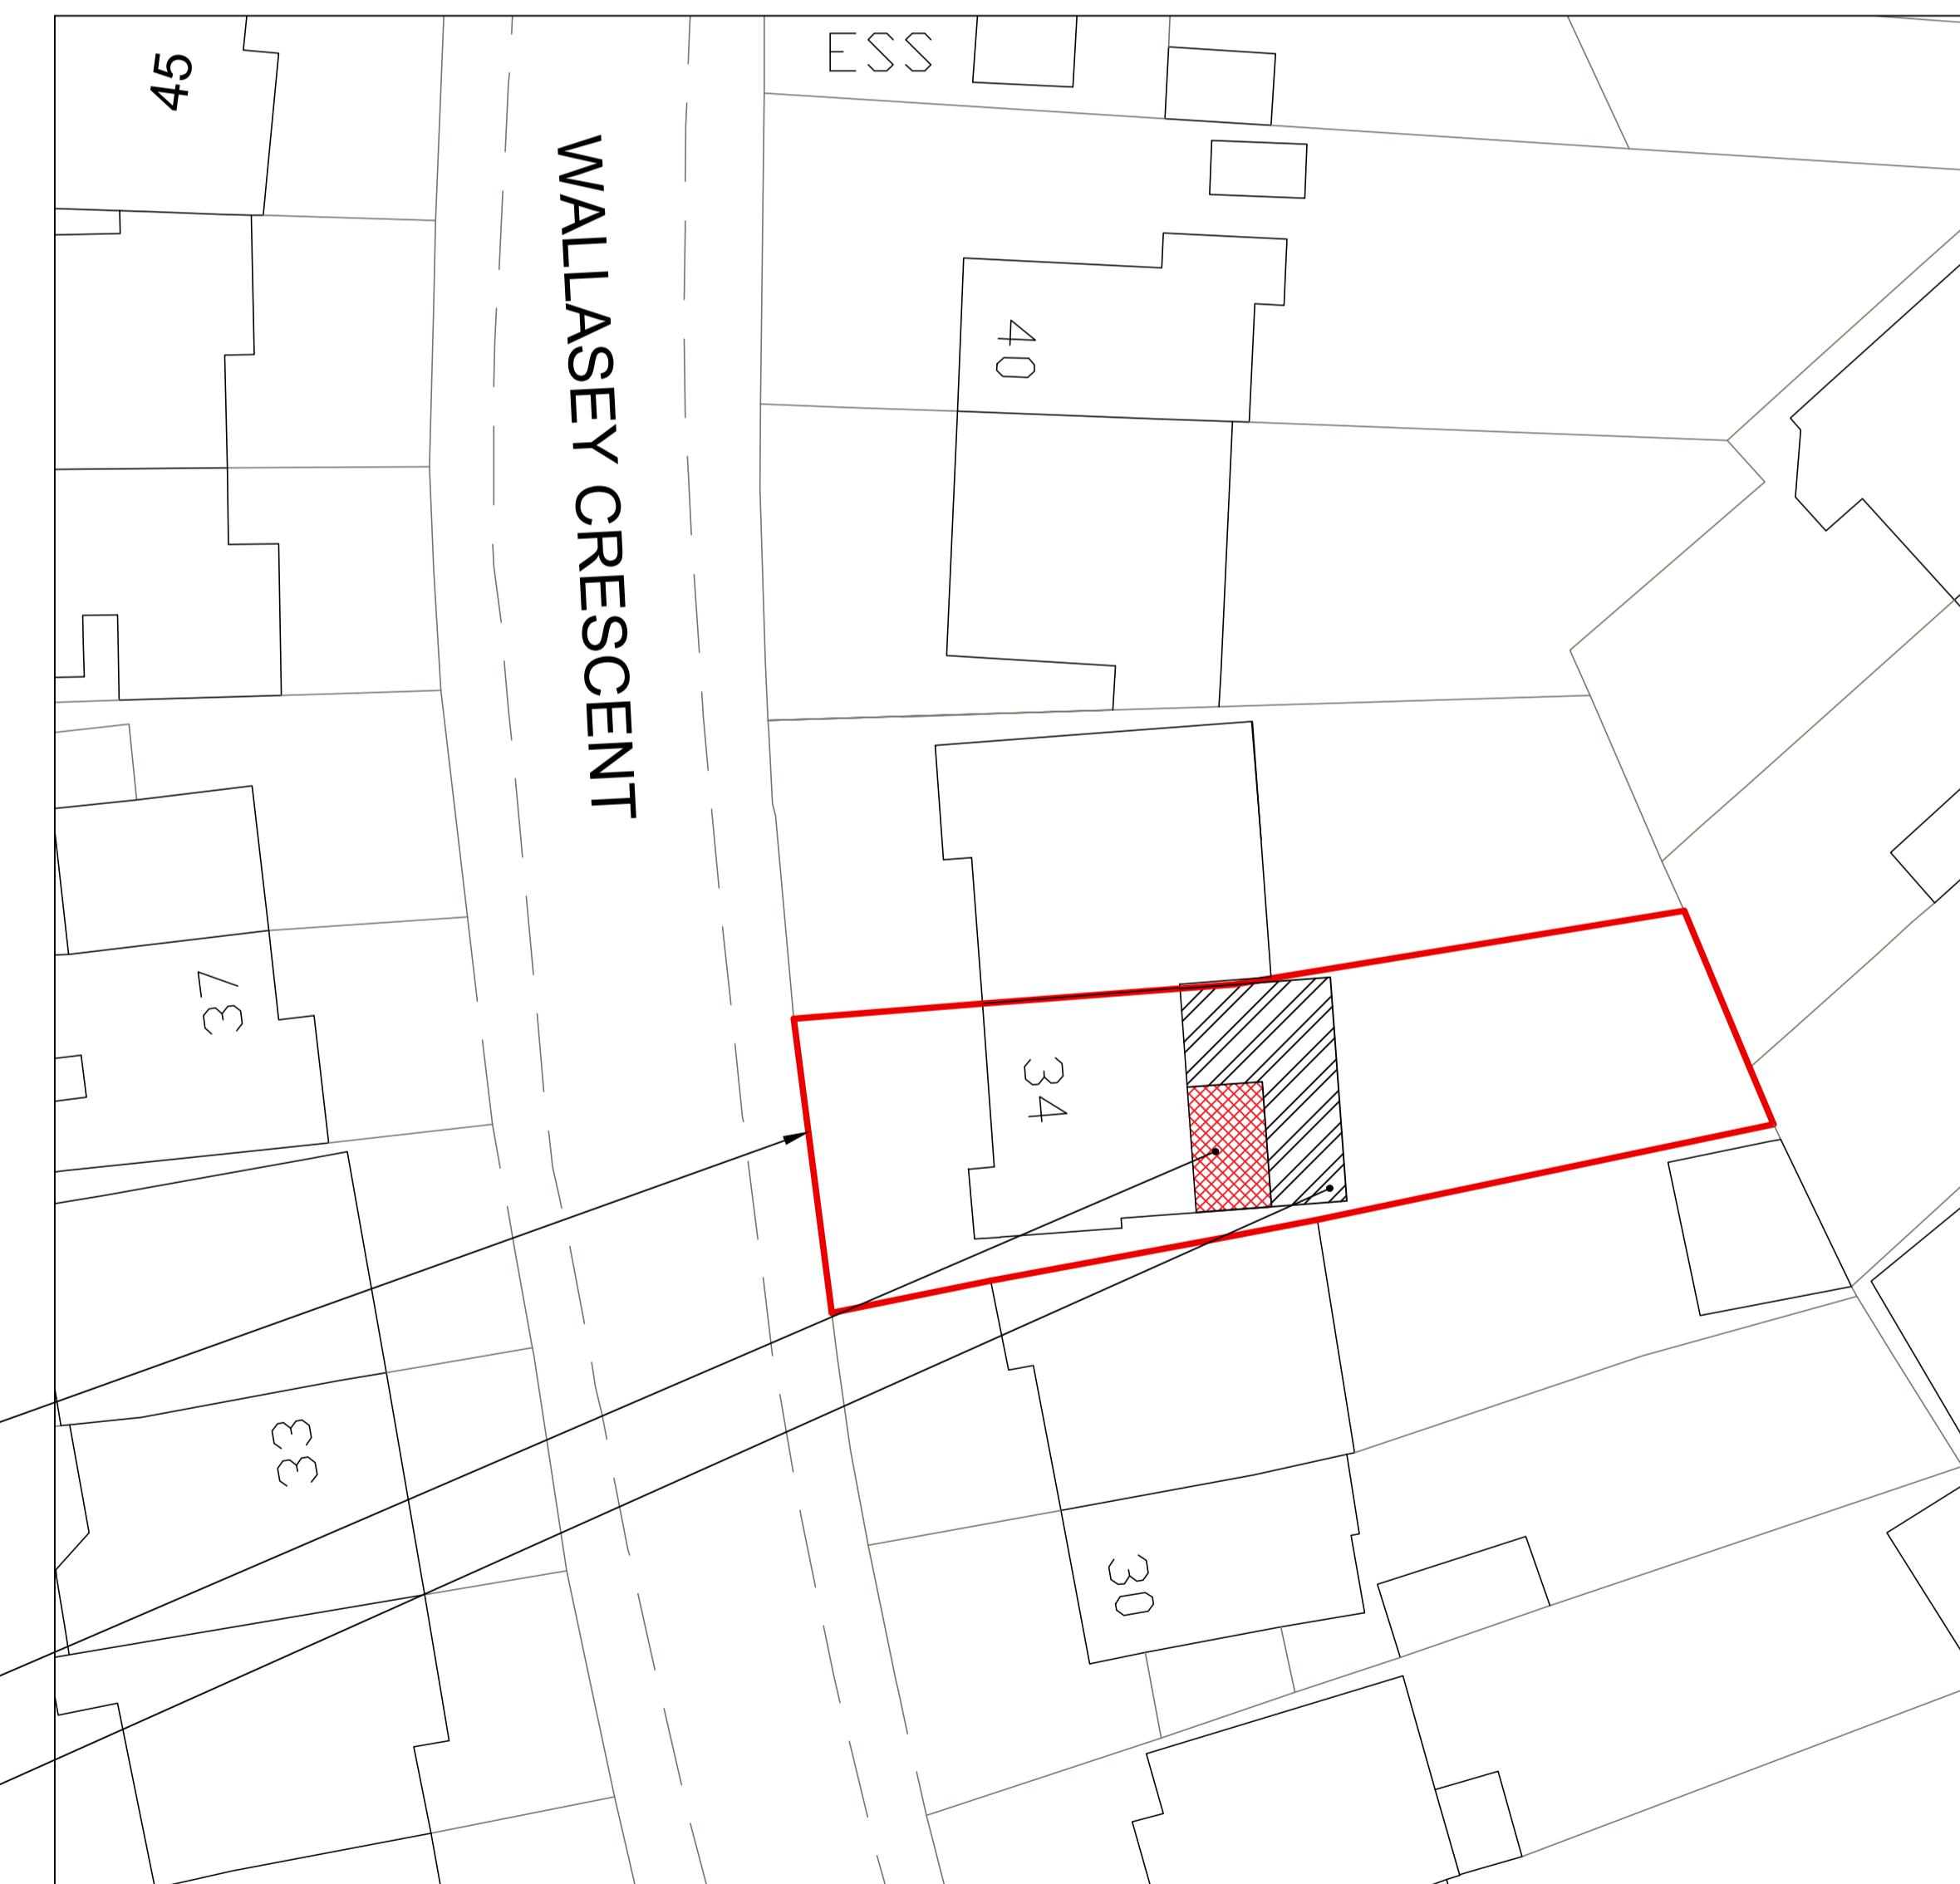

PROPOSED BLOCK PLAN
1:500

0 5 10 15 20 25m
Scale

P1	20.03.24	FIRST ISSUE	JK	TN	JK
Rev.	Date	Amendment	Drawn	Chkd.	Appd.
AEON NEW HOMES					
Client Mr Mayuran Parthalingam					
Project Title 34 WALLASEY CRESCENT ICKENHAM UB10 8SA					
Drawing Title SITE AND LOCATION PLAN					
Drawn TN	Date MAR' 24	Checked JK	Date MAR' 24	Approved JK	Date MAR' 24
Scale As shown		Orig Size A3		Dimensions mm	
Project No. 2017		Drawing File E200.dwg			
Drawing No. E200				Rev. P1	