


**MATERIALS**  
ALL MATERIALS TO BE USED IN THE EXTENSION  
WORKS TO BE SIMILAR / MATCH THE APPEARANCE TO  
THOSE USED IN THE CONSTRUCTION OF THE  
EXISTING HOUSE.

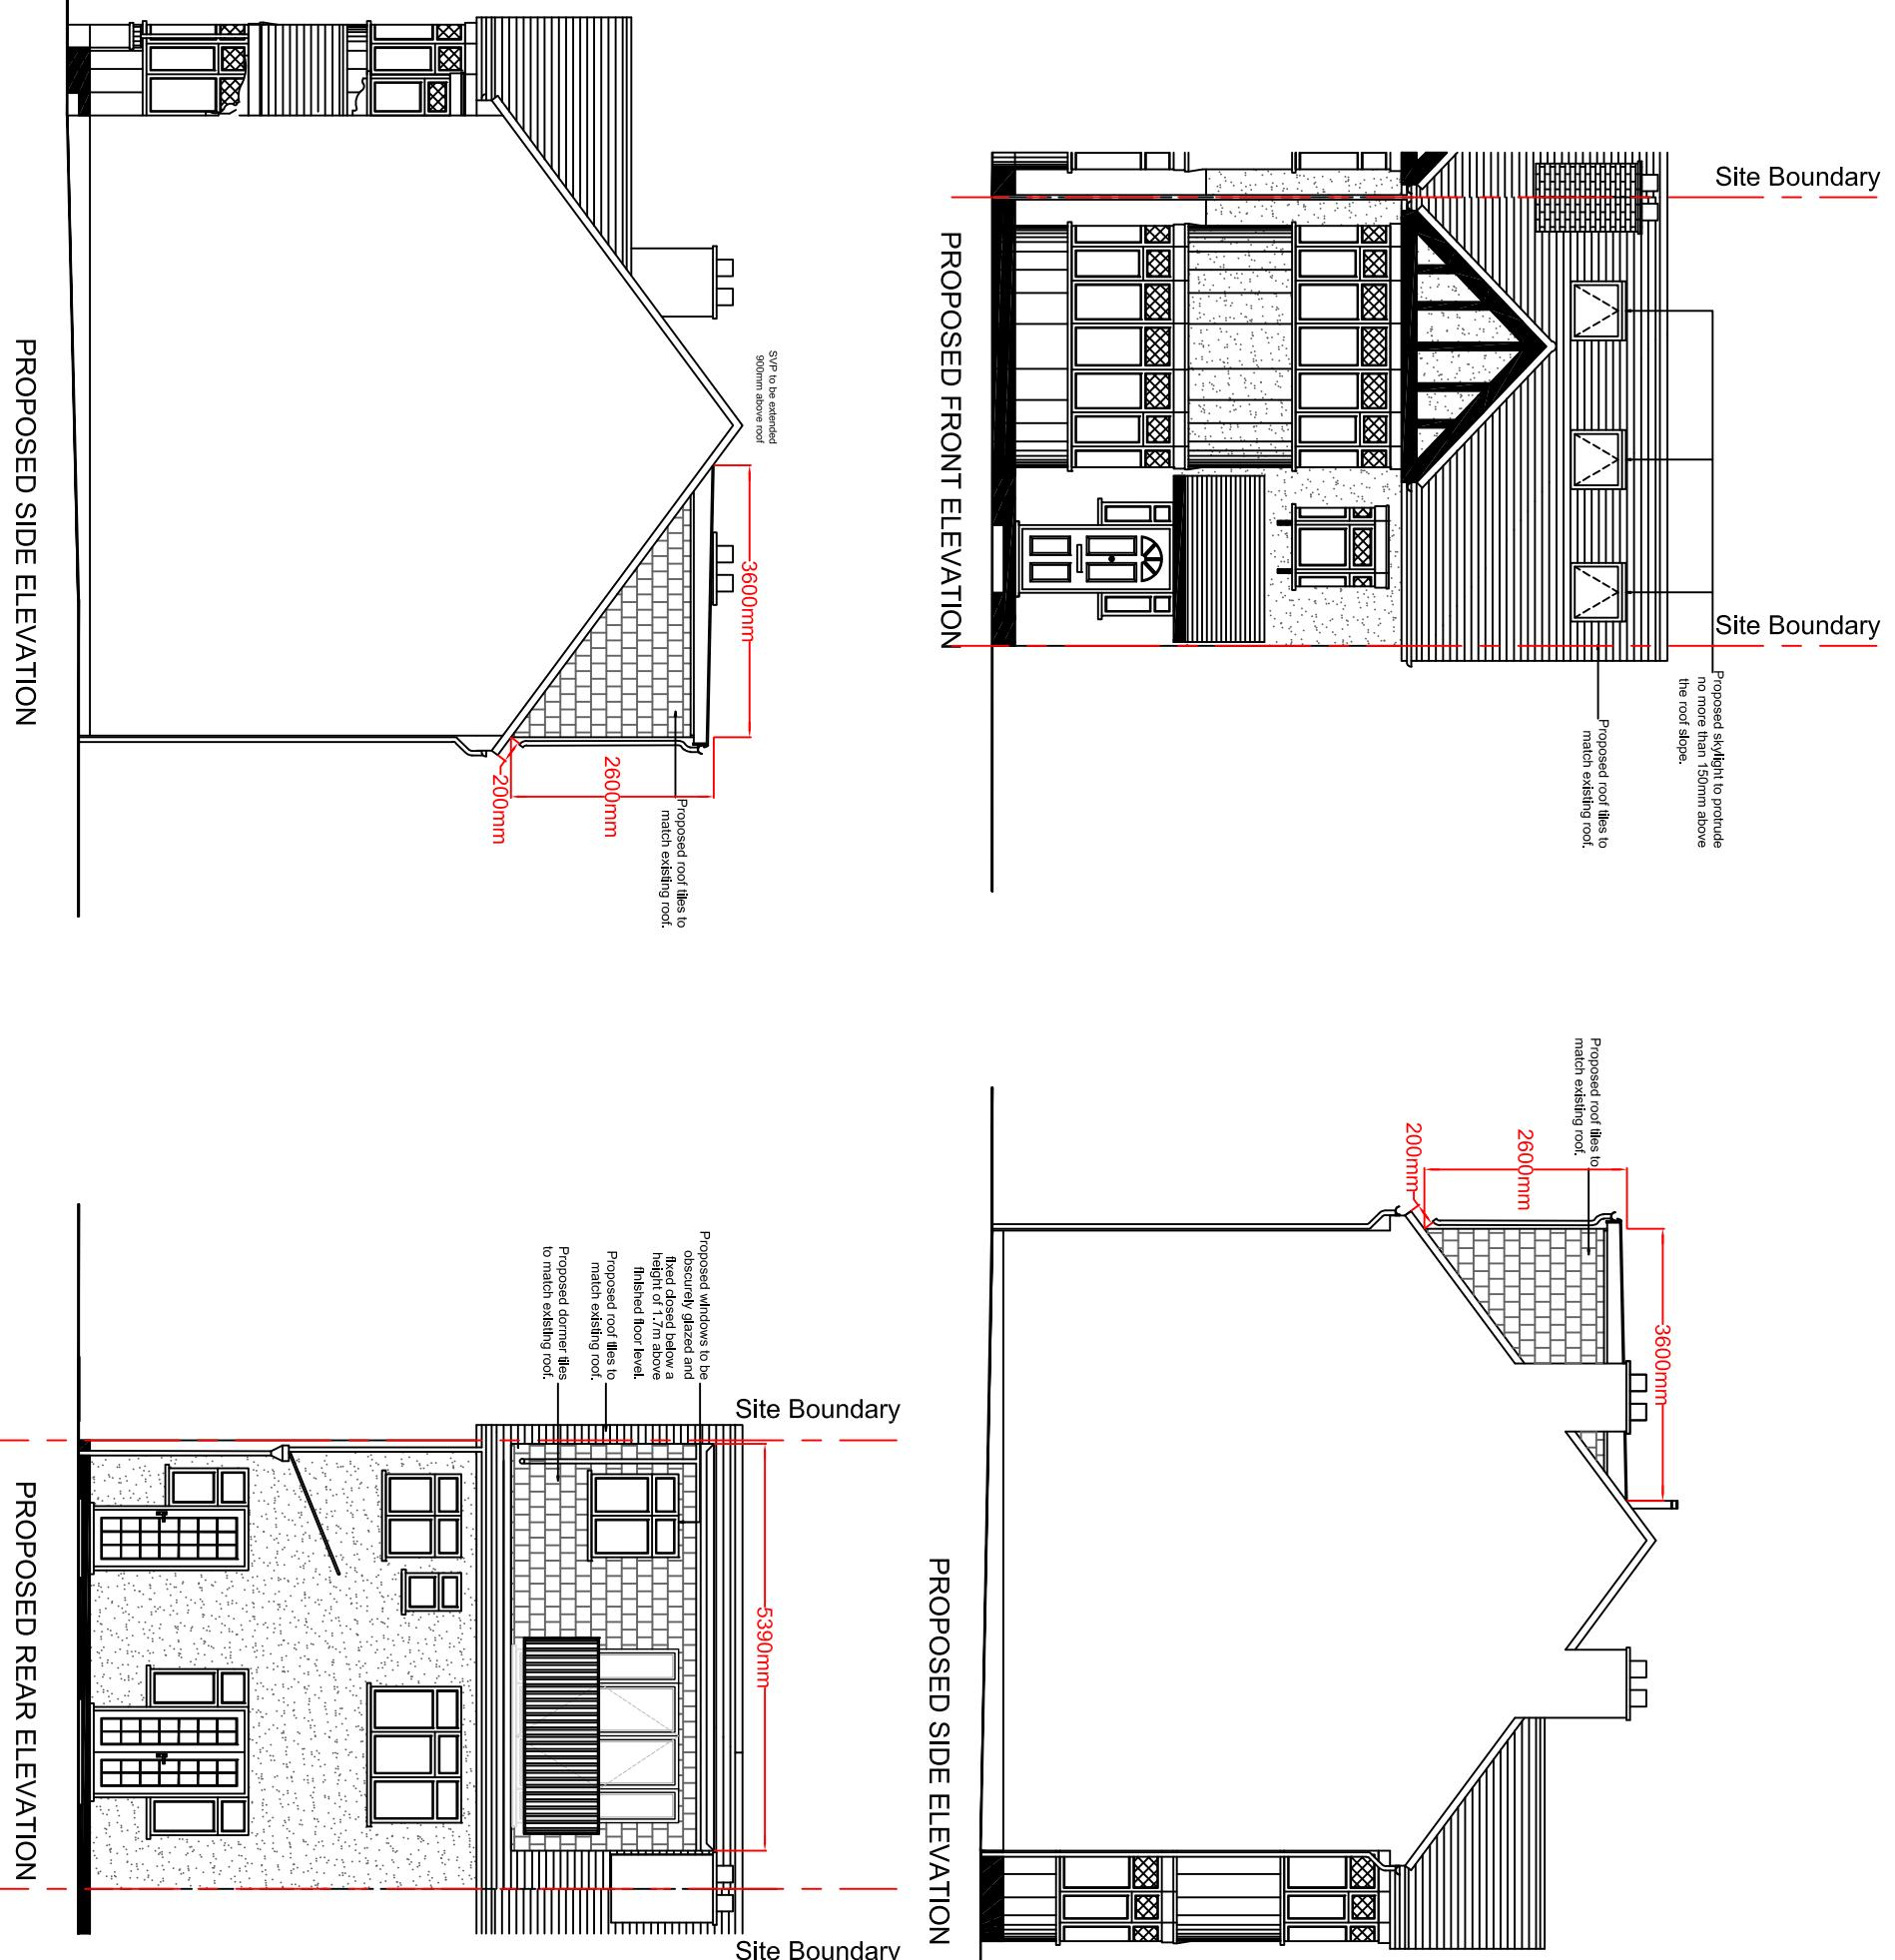

<p><b>LAWFUL DEVELOPMENT CERTIFICATE</b></p> <p>DRAWING TITLE: PROPOSED PLAN &amp; ELEVATION</p> <p>SCALE: 1:100@A3</p> <p>DATE: 01/11/2022</p>		<p>DRAWING NUMBER: GA 2002</p> <p>REV: A</p>
---	--	--